



GF-Ground Floor Proposed

1:100

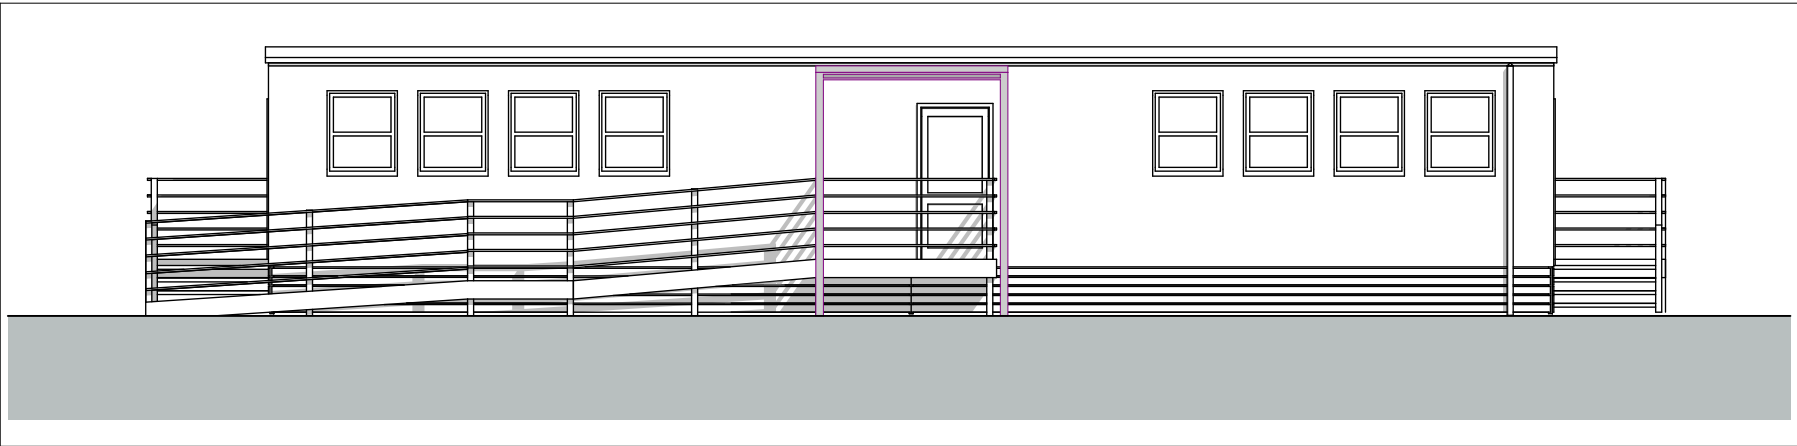


West Elevation Proposed

1:100

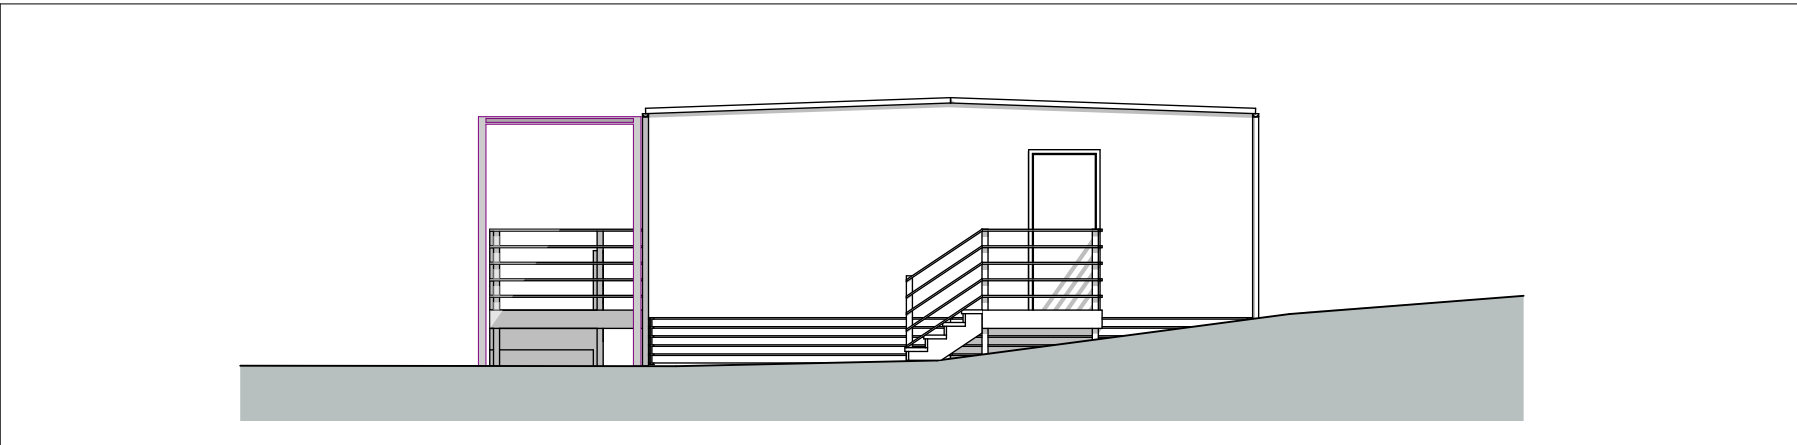

South Elevation Proposed

1:100

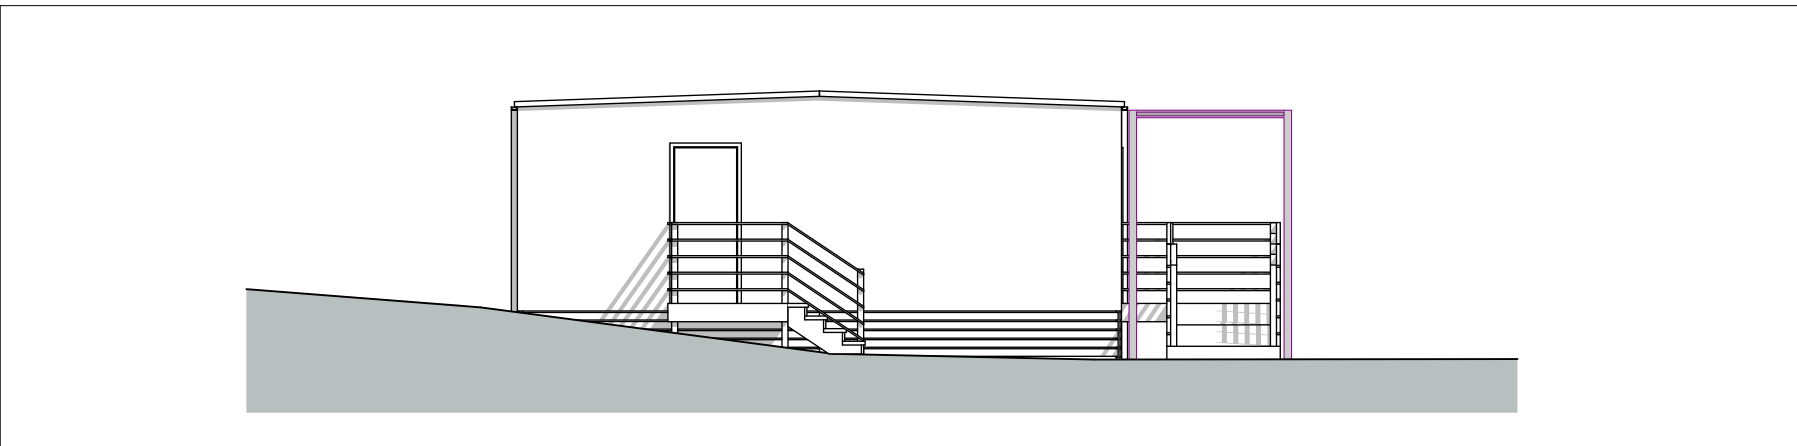


North Elevation Proposed

1:100

Revision History

RevID	ChID	Change Name	Date

N

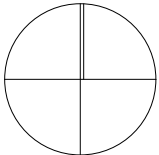

This office is licensed to reproduce Ordnance Survey maps into drawings but anyone doing so must ensure that this use is acknowledged by displaying the following on all printed or digital maps:
© Crown copyright. All rights reserved. No reproduction or translation without the written permission of the Architect.
Do not scale the drawing.
The Contractor is responsible for checking all dimensions on site. Report any discrepancies, errors or omissions to the Architects immediately.
The Contractor shall ensure that all goods, materials and workmanship conform with current British Standards and Regulations and comply with all relevant codes of practice and regulations in respect of health & safety.

FOR PLANNING

STATUS: **FOR PLANNING**
CLIENT: ESCC
PROJECT NAME: Motcombe School Mobile
LOCATION: Motcombe Primary School
DRAWN BY: KS
CHECKED BY: SG
SCALE: 1:100
SHEET SIZE: A3
DRAWING TITLE: Proposed Plan and Elevations

DRAWINGS:
West Elevation Proposed, South Elevation Proposed, North Elevation Proposed, WS- ScaleBar-1:100, GF-Ground Floor Proposed

DRAWING NUMBER: **8891 / 004** REVISION: -

1:100
0 5m 10m