



CDM 2007 Health & Safety Information

This information relates only to 'Significant Hazards' identified on this drawing and is to be read in conjunction with the Designer's Risk Assessment Register.

- Site within flood protection area and flood warning zone. Flood Risk Assessment required
- Field south of Dallington Road used as active landfill site until 1975. Risk of contaminated land in this location.
- Asbestos may be present in shed to be removed. To be surveyed with specialist removal if required.

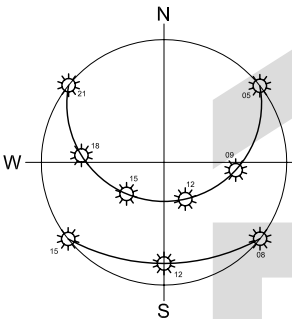

New canopy and hard standing as part of the PHASE 1 works

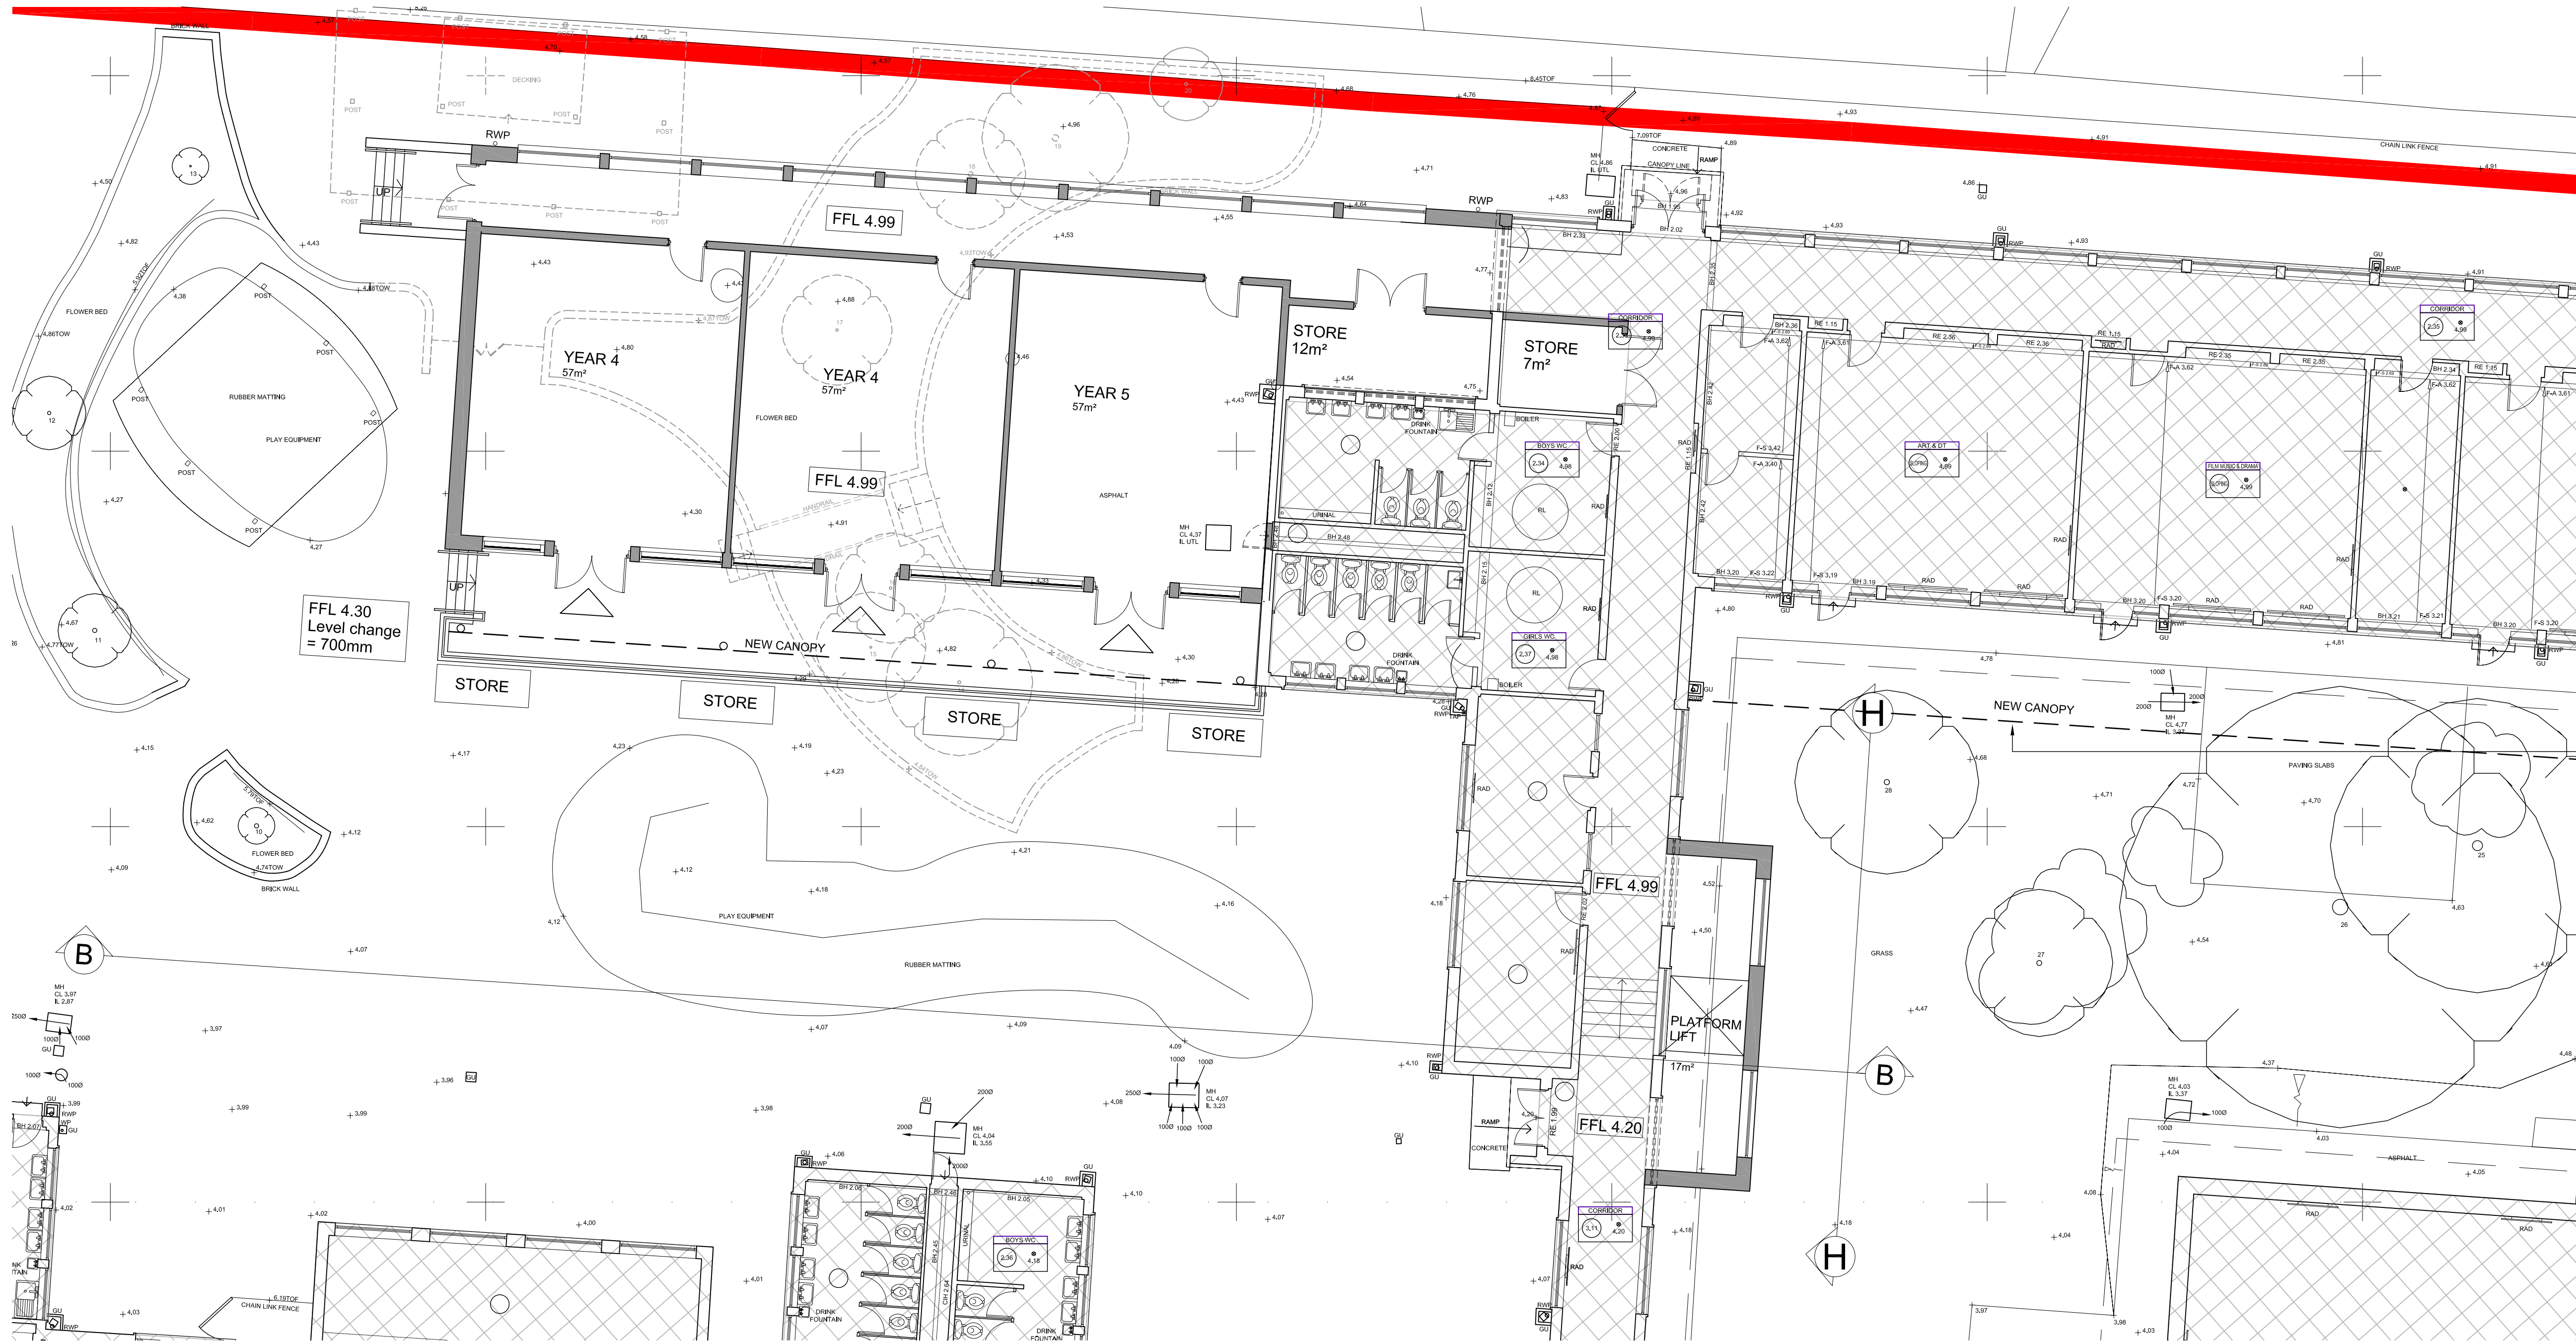


SITE PLAN

1:100 @ A1 / 1:200 @ A3




Elevation BB

1:100 @ A1 / 1:200 @ A3

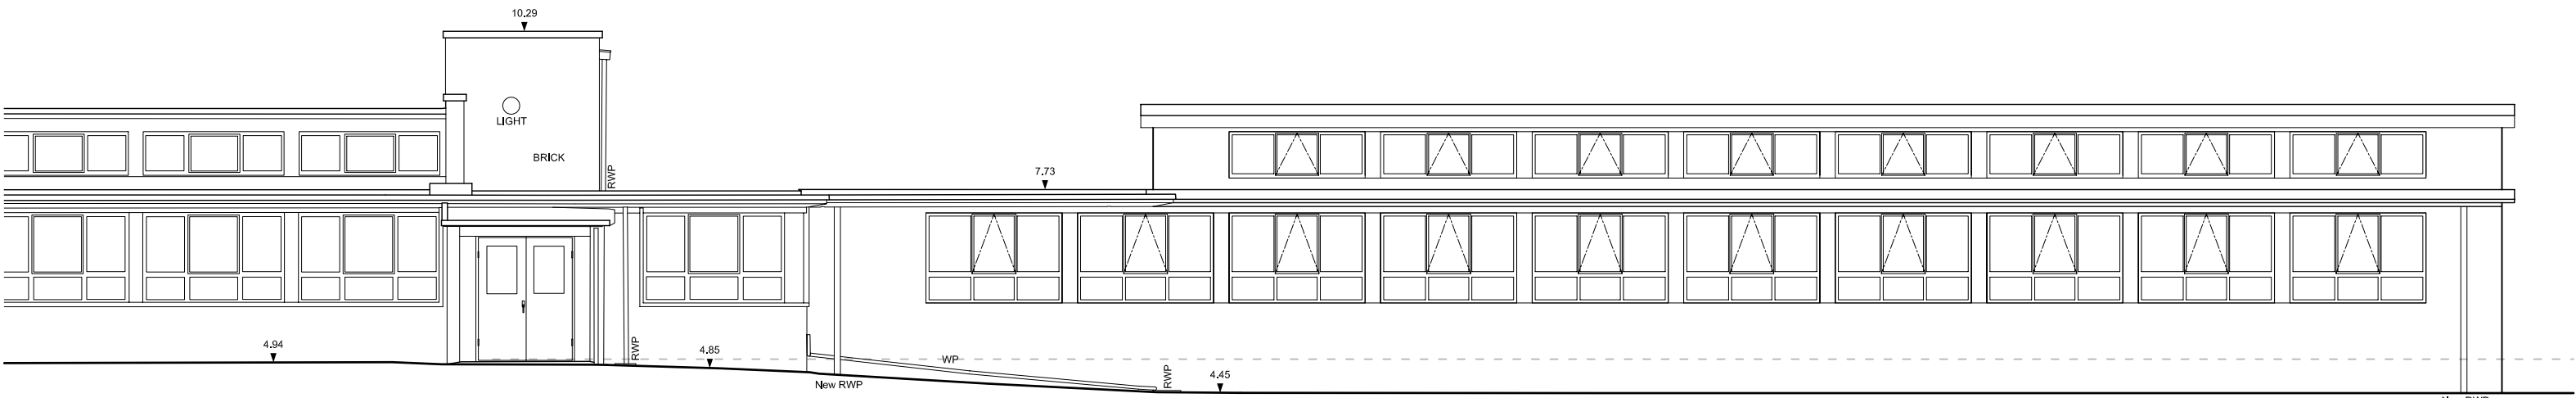


Elevation EE

1:100 @ A1 / 1:200 @ A3

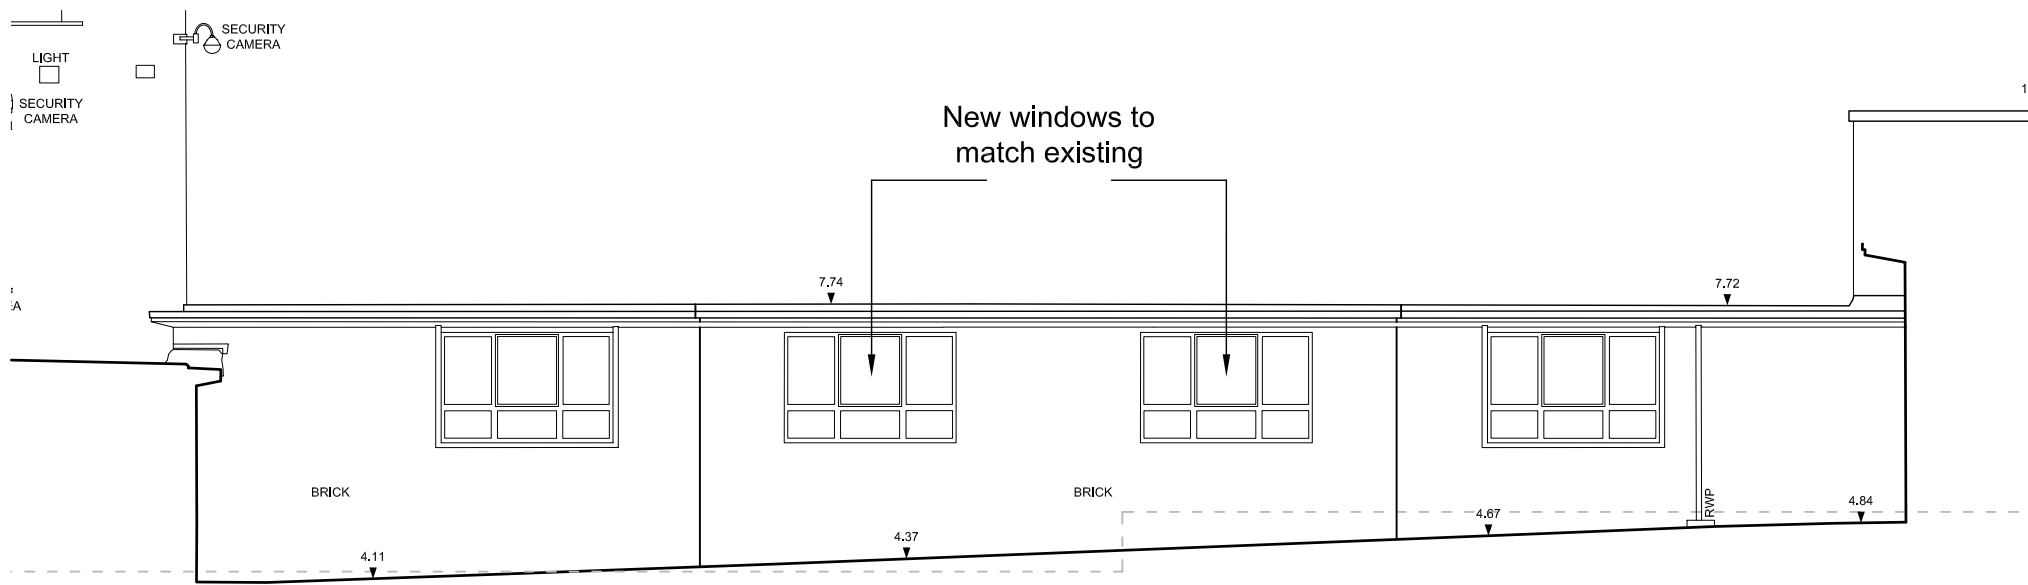

Elevation DD

1:100 @ A1 / 1:200 @ A3

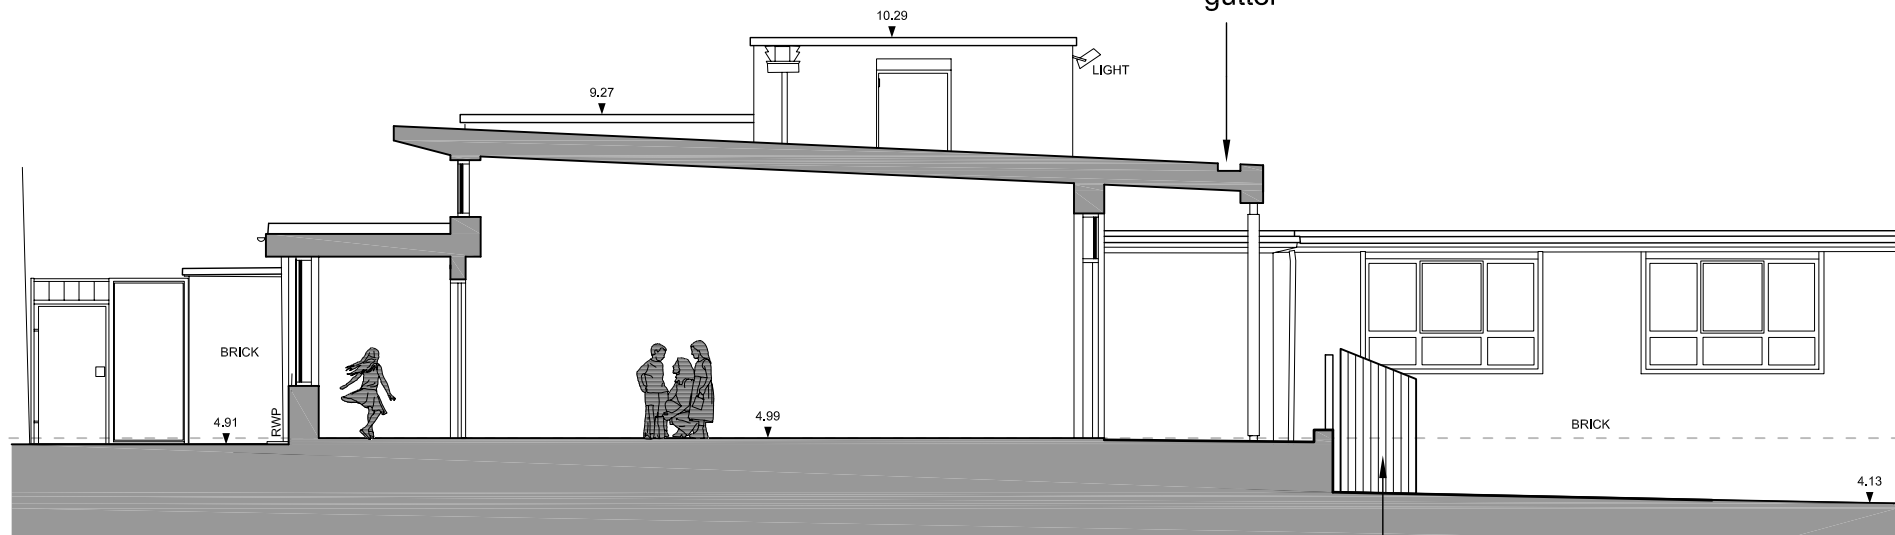

Section

1:100 @ A1 / 1:200 @ A3

Rev	Date	Revision Details	Dr	Ch
-----	------	------------------	----	----

Brooklyn Chambers
11 Goring Road
Worthing
West Sussex BN12 4AP
Tel: 01903 248777
Fax: 01903 248666
E-Mail: office@michaelcookassociates.co.uk



Client's Name
East Sussex County Council

Job Title
Highfield Junior School
Extension and Refurbishment Works

Drawing Title
Proposed New Build Classrooms

Scale
1:100 @ A1 / 1:200 @ A3
metres 2 4 6 8 10

Drawn HG Checked SE Date 04.05.11

Job No 5627 Drawing No 200 Rev -

Status

PRELIMINARY

CAD Plot date: 4/05/2011 - 12:42:43

5627 p.mast.dwg