


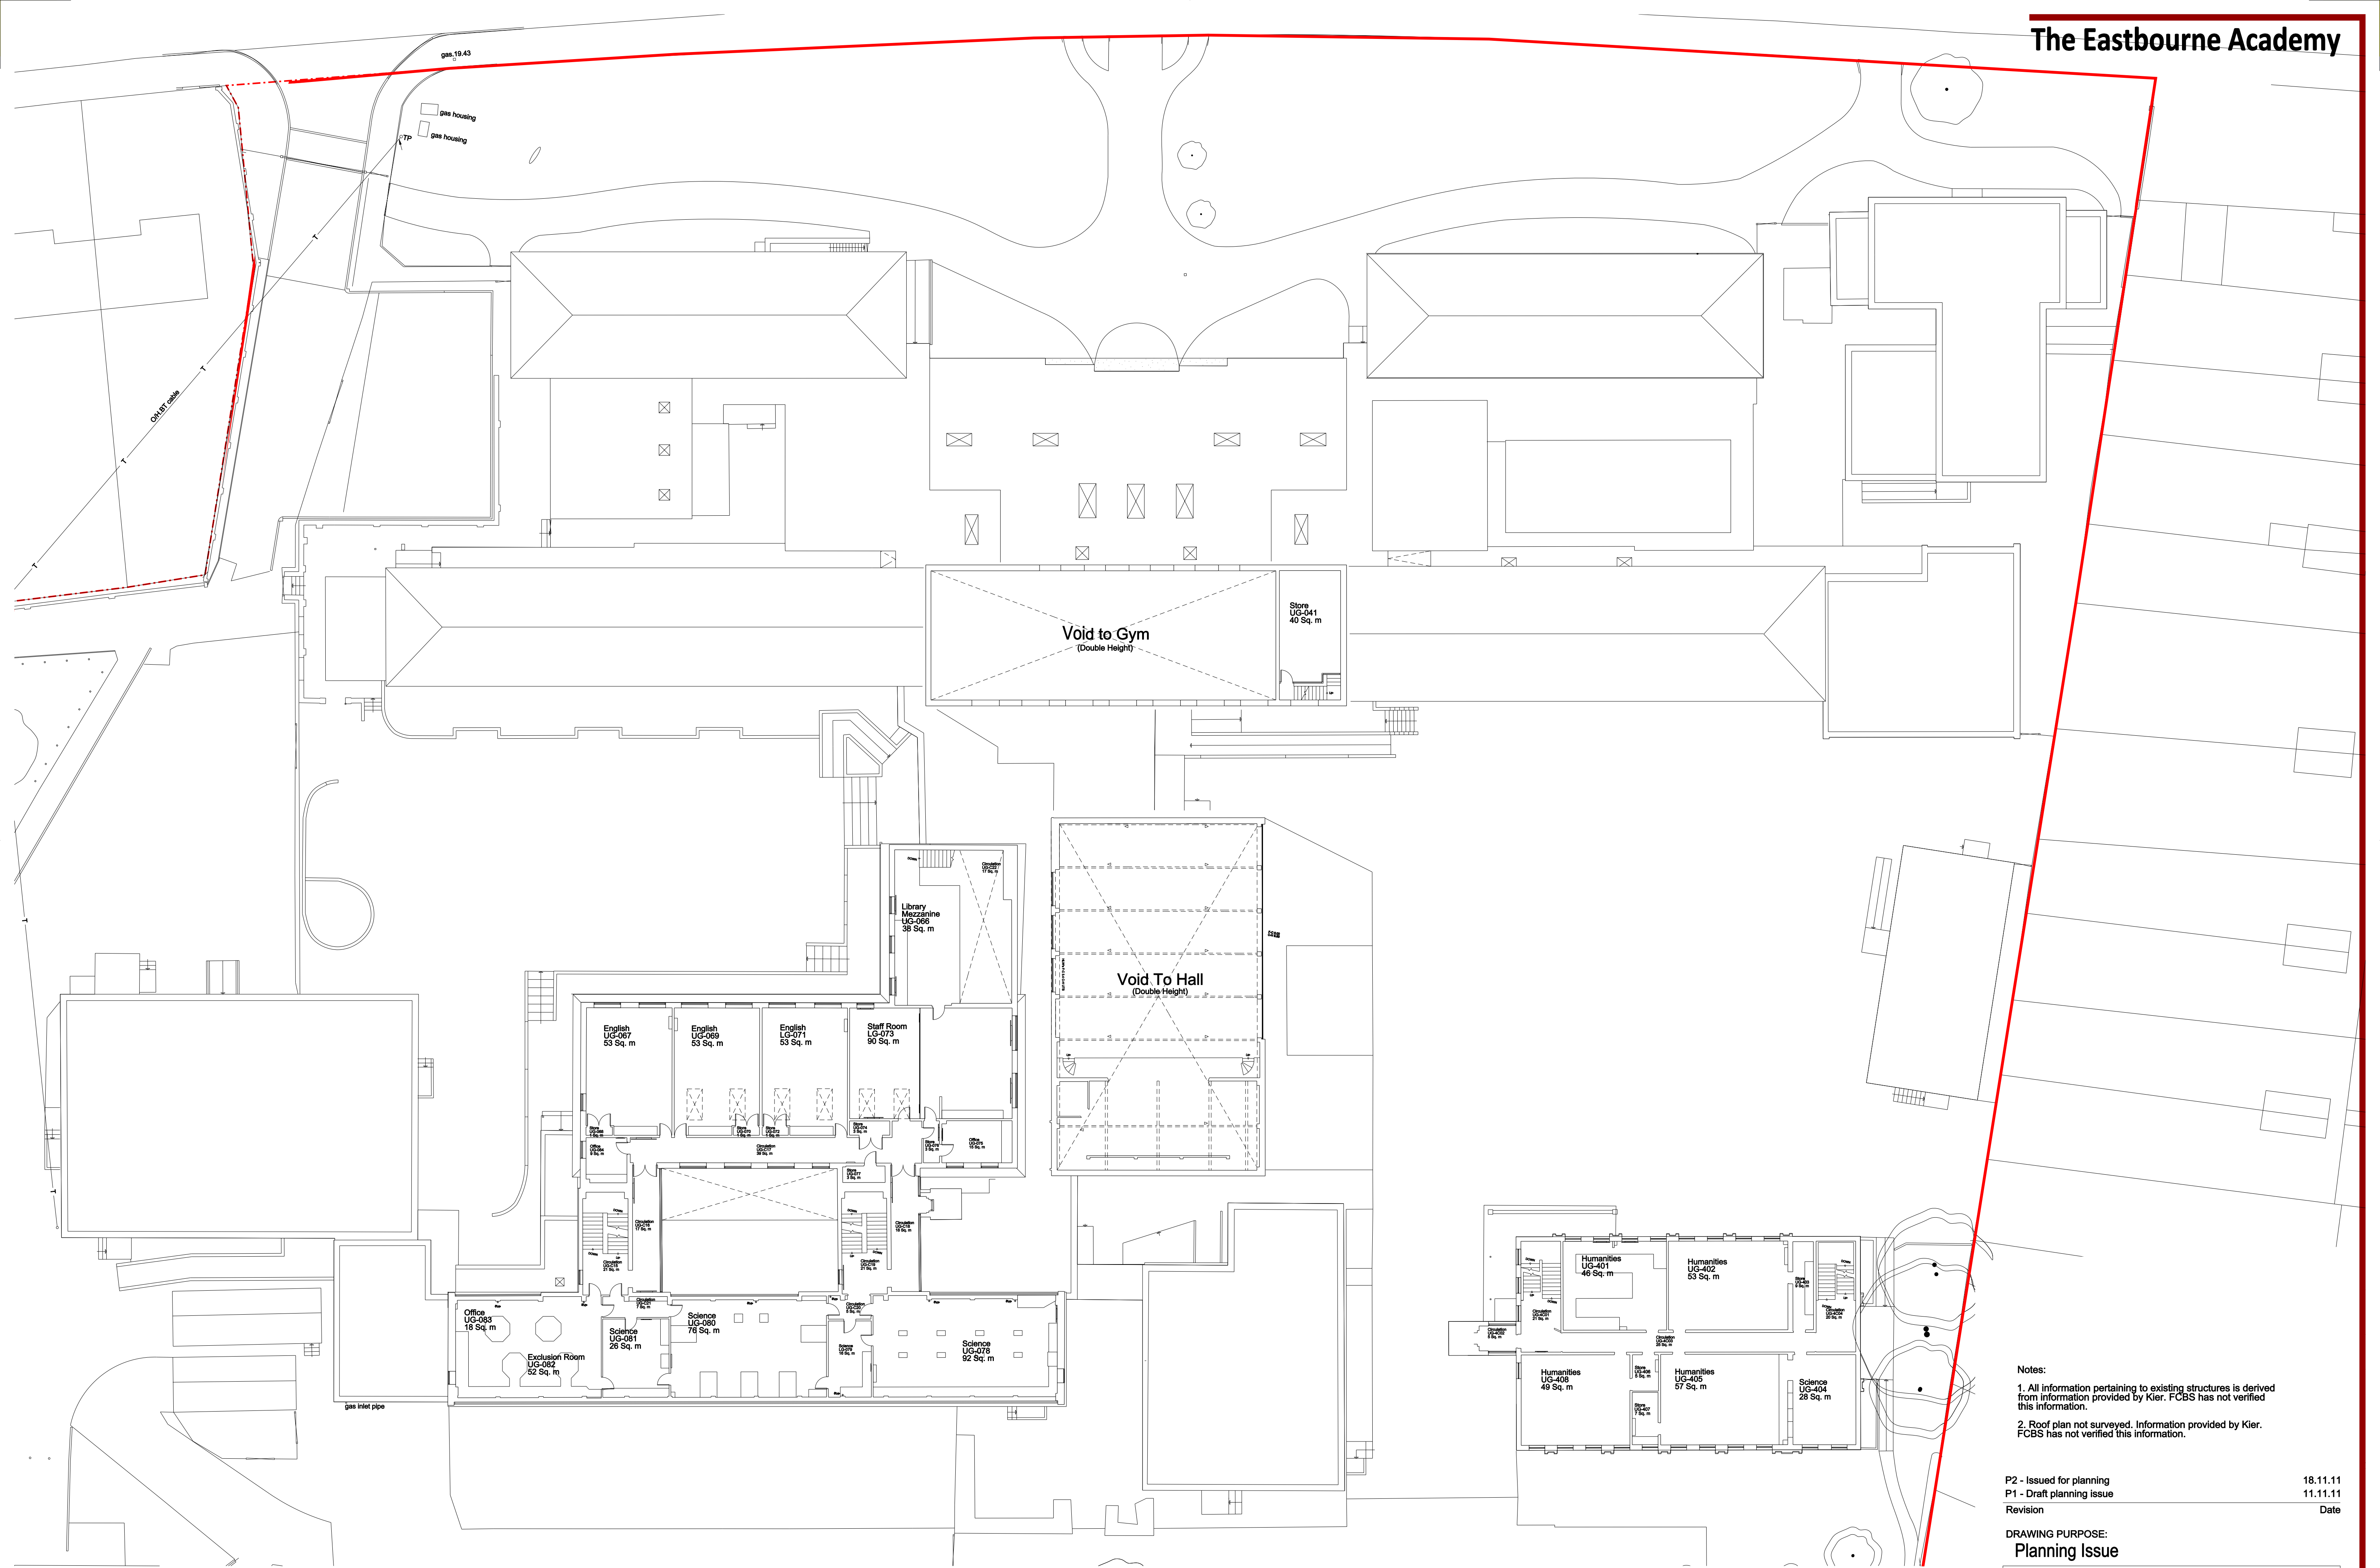

Notes:
1. All information pertaining to existing structures is derived from information provided by Kier. FCBS has not verified this information.
2. Roof plan not surveyed. Information provided by Kier. FCBS has not verified this information.

P2 - issued for planning	18.11.11
P1 - Draft planning issue	11.11.11
Revision	Date

DRAWING PURPOSE:
Planning Issue

Existing First Floor Plan		AUTHOR Feilden Clegg Bradley Studios LLP	
SCALE 1:200	DATE 11/11/2011	DOC REF	TEA-A-1598-P-122 P2

