


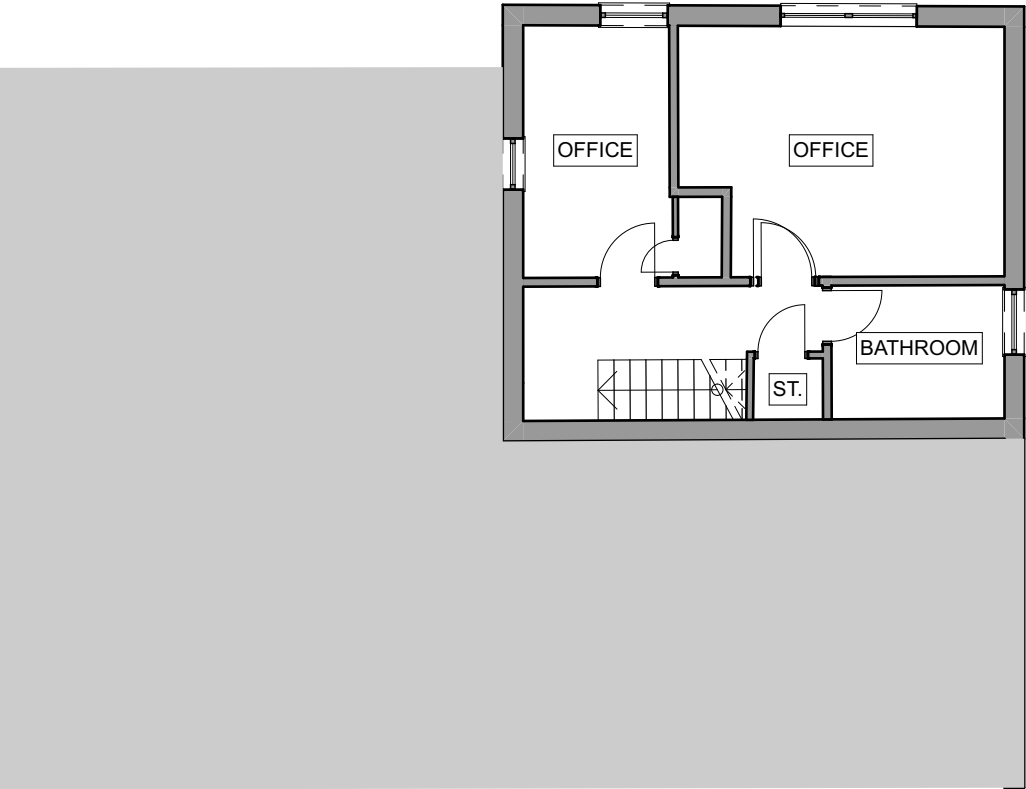

Works Area A Existing First Floor 1:100

NOTES

This drawing is Copyright © and shall not be produced nor used for any other purpose without the written permission of the Architects. Do not scale this drawing.

MACKELLAR SCHWERDT

architects

Mackellar Schwerdt Architects

The Old Library
Albion Street, Lewes, East Sussex BN7 2ND
email. info@mackellarschwerdt.co.uk tel. 01273 480608

Status

P

Purpose of Issue

Planning

Project No.

9131

Project

Extensions & Internal Alterations
Sorrel Drive
Children's Resource Centre

Client

East Sussex County Council

Layout Title

Works Area A Existing First Floor Plan

Drawing Number							
project	originator	zone	level	type	role	number	rev
9131	- MSA	- XX	- 01	- DR	- A	11	03

SCALE 1:100

Rev ID	Change ID	Change Name	Date
03	Ch-12	Planning Issue	08/12/2022
02	Ch-06	Pre-App Issue	24/02/2022
01	Ch-03	Additional drawings added	15/12/2021

Volumes/_Storage/Current Projects Master-Job Files/9100/9131 Sorrel Drive Children's Resource Centre, Eastbourne/Drawings/Archicad /9131 Sorrel Drive /