


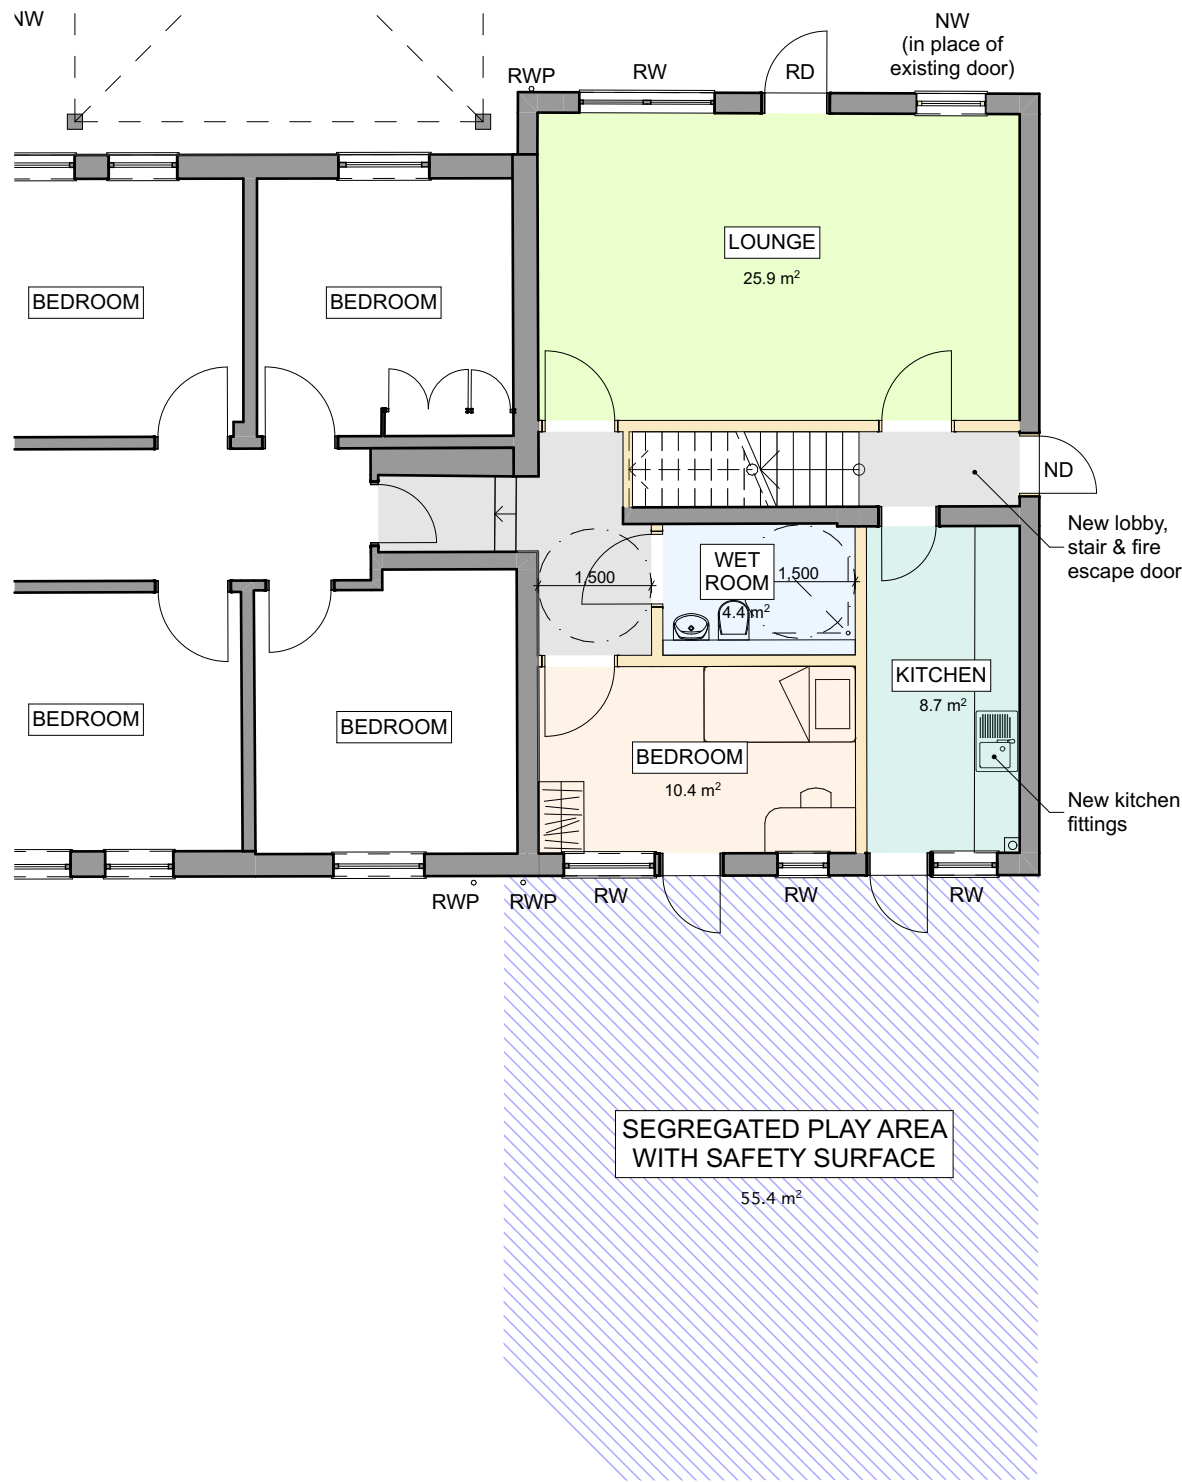

KEY:	
	EXISTING WALLS
	PROPOSED WALLS
EW / ED	EXISTING WINDOW / DOOR
RW / RD	REPLACED WINDOW / DOOR
NW / ND	NEW WINDOW / DOOR
AW / AD	ALTERED WINDOW / DOOR (CHANGE OF SIZE OR STYLE)

Works Area A Proposed Ground Floor 1:100

NOTES

This drawing is Copyright © and shall not be produced nor used for any other purpose without the written permission of the Architects. Do not scale this drawing.

Mackellar Schwerdt Architects
The Old Library
Albion Street, Lewes, East Sussex BN7 2ND
email. info@mackellarschwerdt.co.uk tel. 01273 480608

Status	P
Purpose of Issue	Planning



Rev ID	Change ID	Change Name	Date
04	Ch-12	Planning Issue	08/12/2022
03	Ch-10	Pre-App Amendments	15/11/2022
02	Ch-06	Pre-App Issue	24/02/2022
01	Ch-03	Additional drawings added	15/12/2021

Drawing Number							
project	originator	zone	level	type	role	number	rev
9131 - MSA	- XX	- GF	- DR	- A		20	04

Mackellar Schwerdt Architects The Old Library Albion Street, Lewes, East Sussex BN7 2ND email. info@mackellarschwerdt.co.uk tel. 01273 480608	Status P	Purpose of Issue Planning	Project No. 9131	Project Extensions & Internal Alterations Sorrel Drive Children's Resource Centre	Client East Sussex County Council	Layout Title Works Area A Proposed Ground Floor Plan
---	--------------------	-------------------------------------	----------------------------	---	---	--