


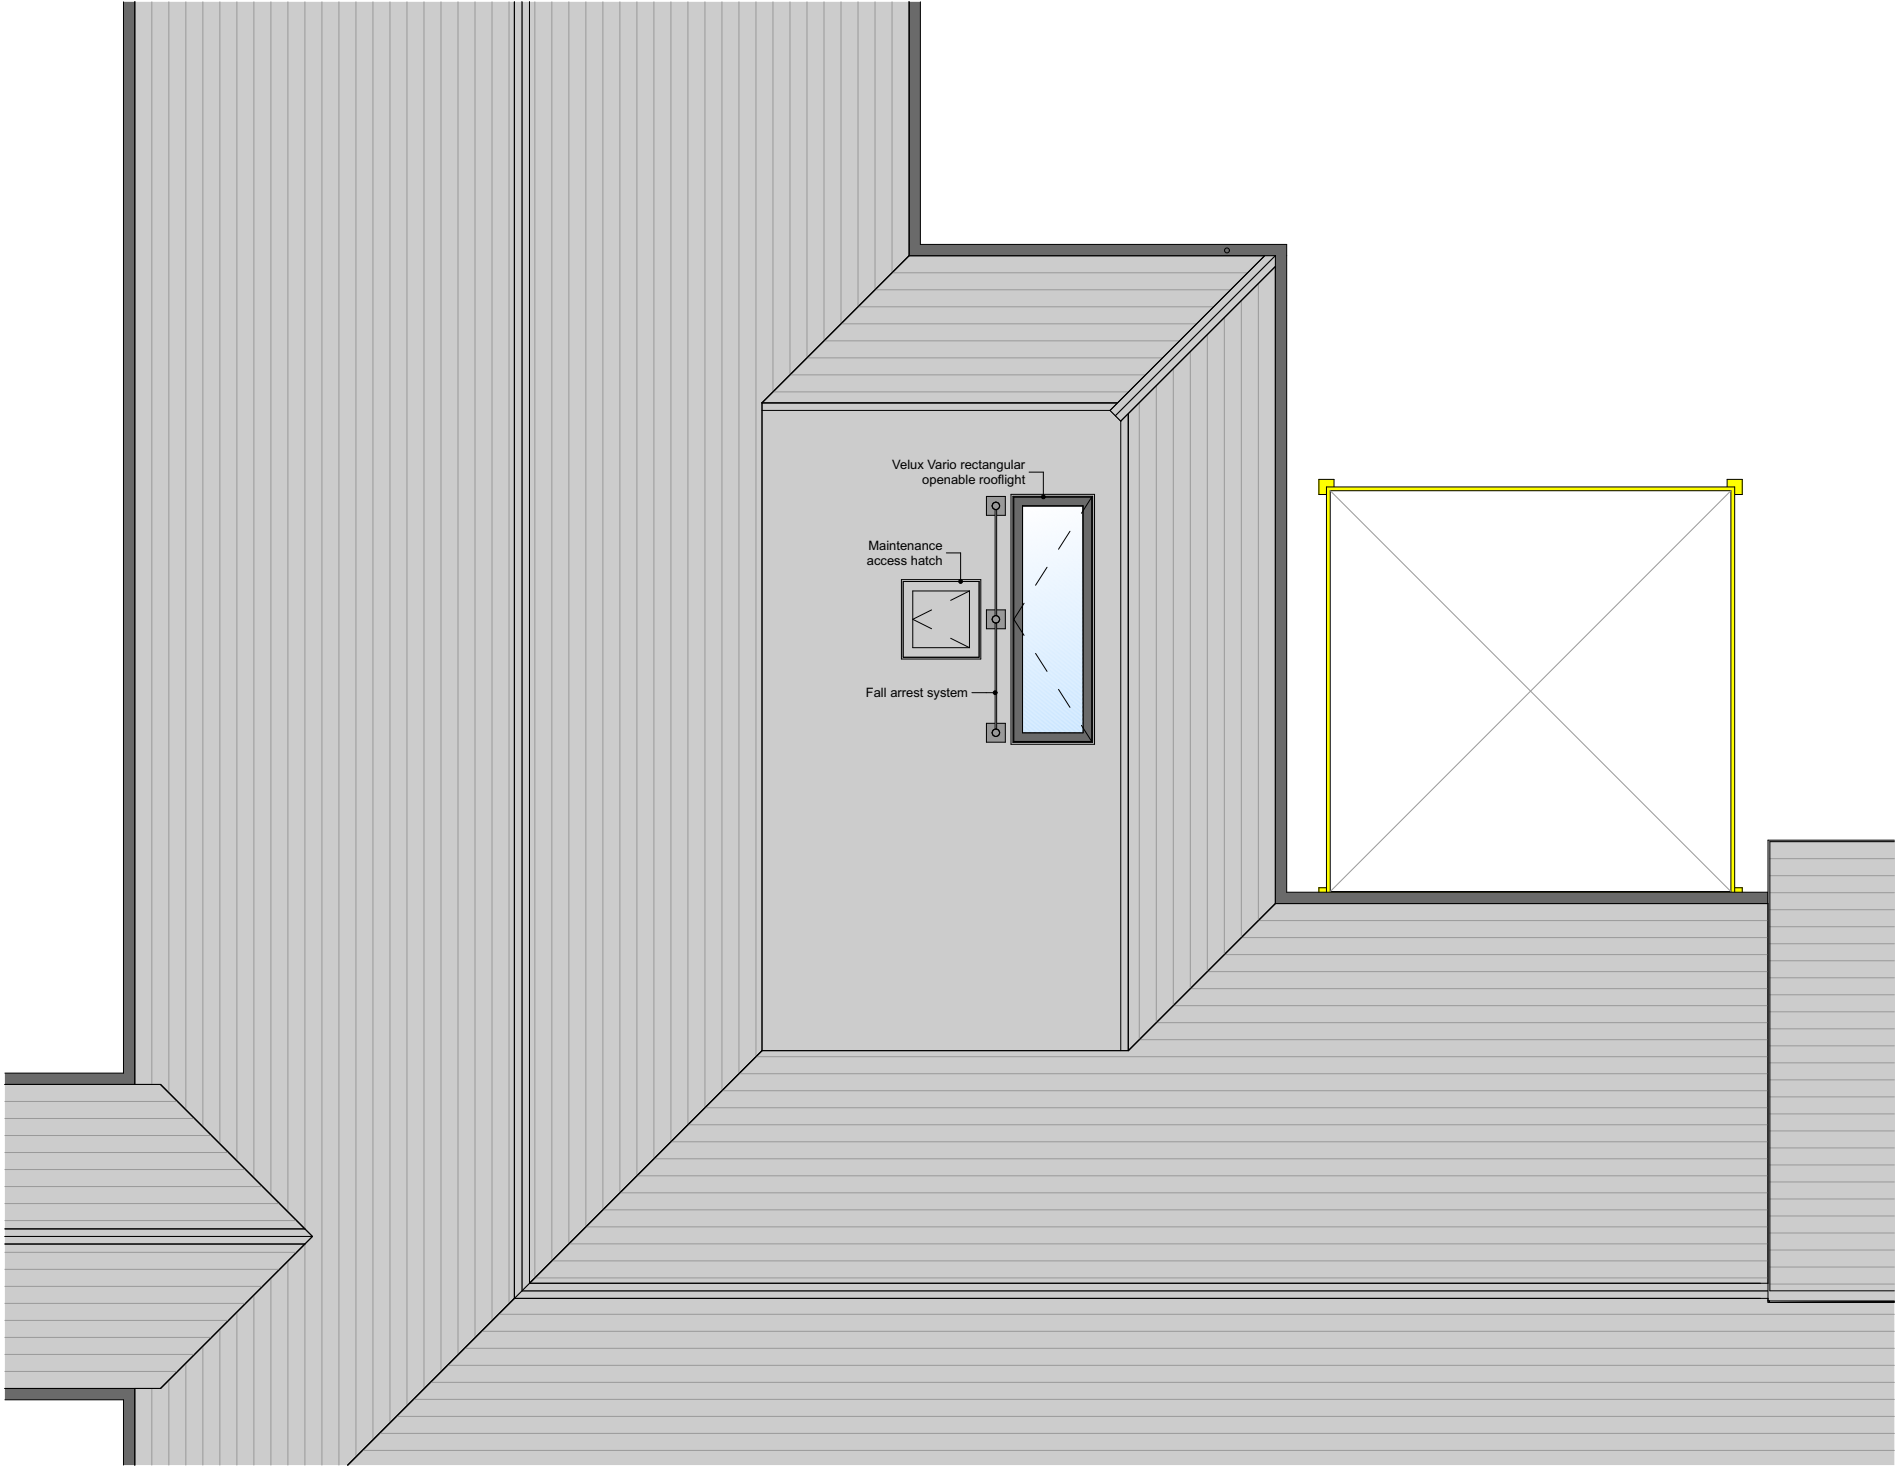


Works Area B Proposed Roof Plan

1:100

NOTES

This drawing is Copyright © and shall not be produced nor used for any other purpose without the written permission of the Architects. Do not scale this drawing.

 

Rev ID	Change ID	Change Name	Date
01	Ch-13	Planning Issue	21/12/2022

Mackellar Schwerdt Architects The Old Library Albion Street, Lewes, East Sussex BN7 2ND email. info@mackellarschwerdt.co.uk tel. 01273 480608	Status P	Purpose of Issue Planning	Project No. 9131	Project Extensions & Internal Alterations Sorrel Drive Children's Resource Centre	Client East Sussex County Council	Layout Title Works Area B Proposed Roof Plan
---	--------------------	-------------------------------------	----------------------------	---	---	--

Drawing Number							
project	originator	zone	level	type	role	number	rev
9131	MSA	XX	RF	DR	A	27	01