



3 East Elevation - Proposed
2101 Scale 1:50

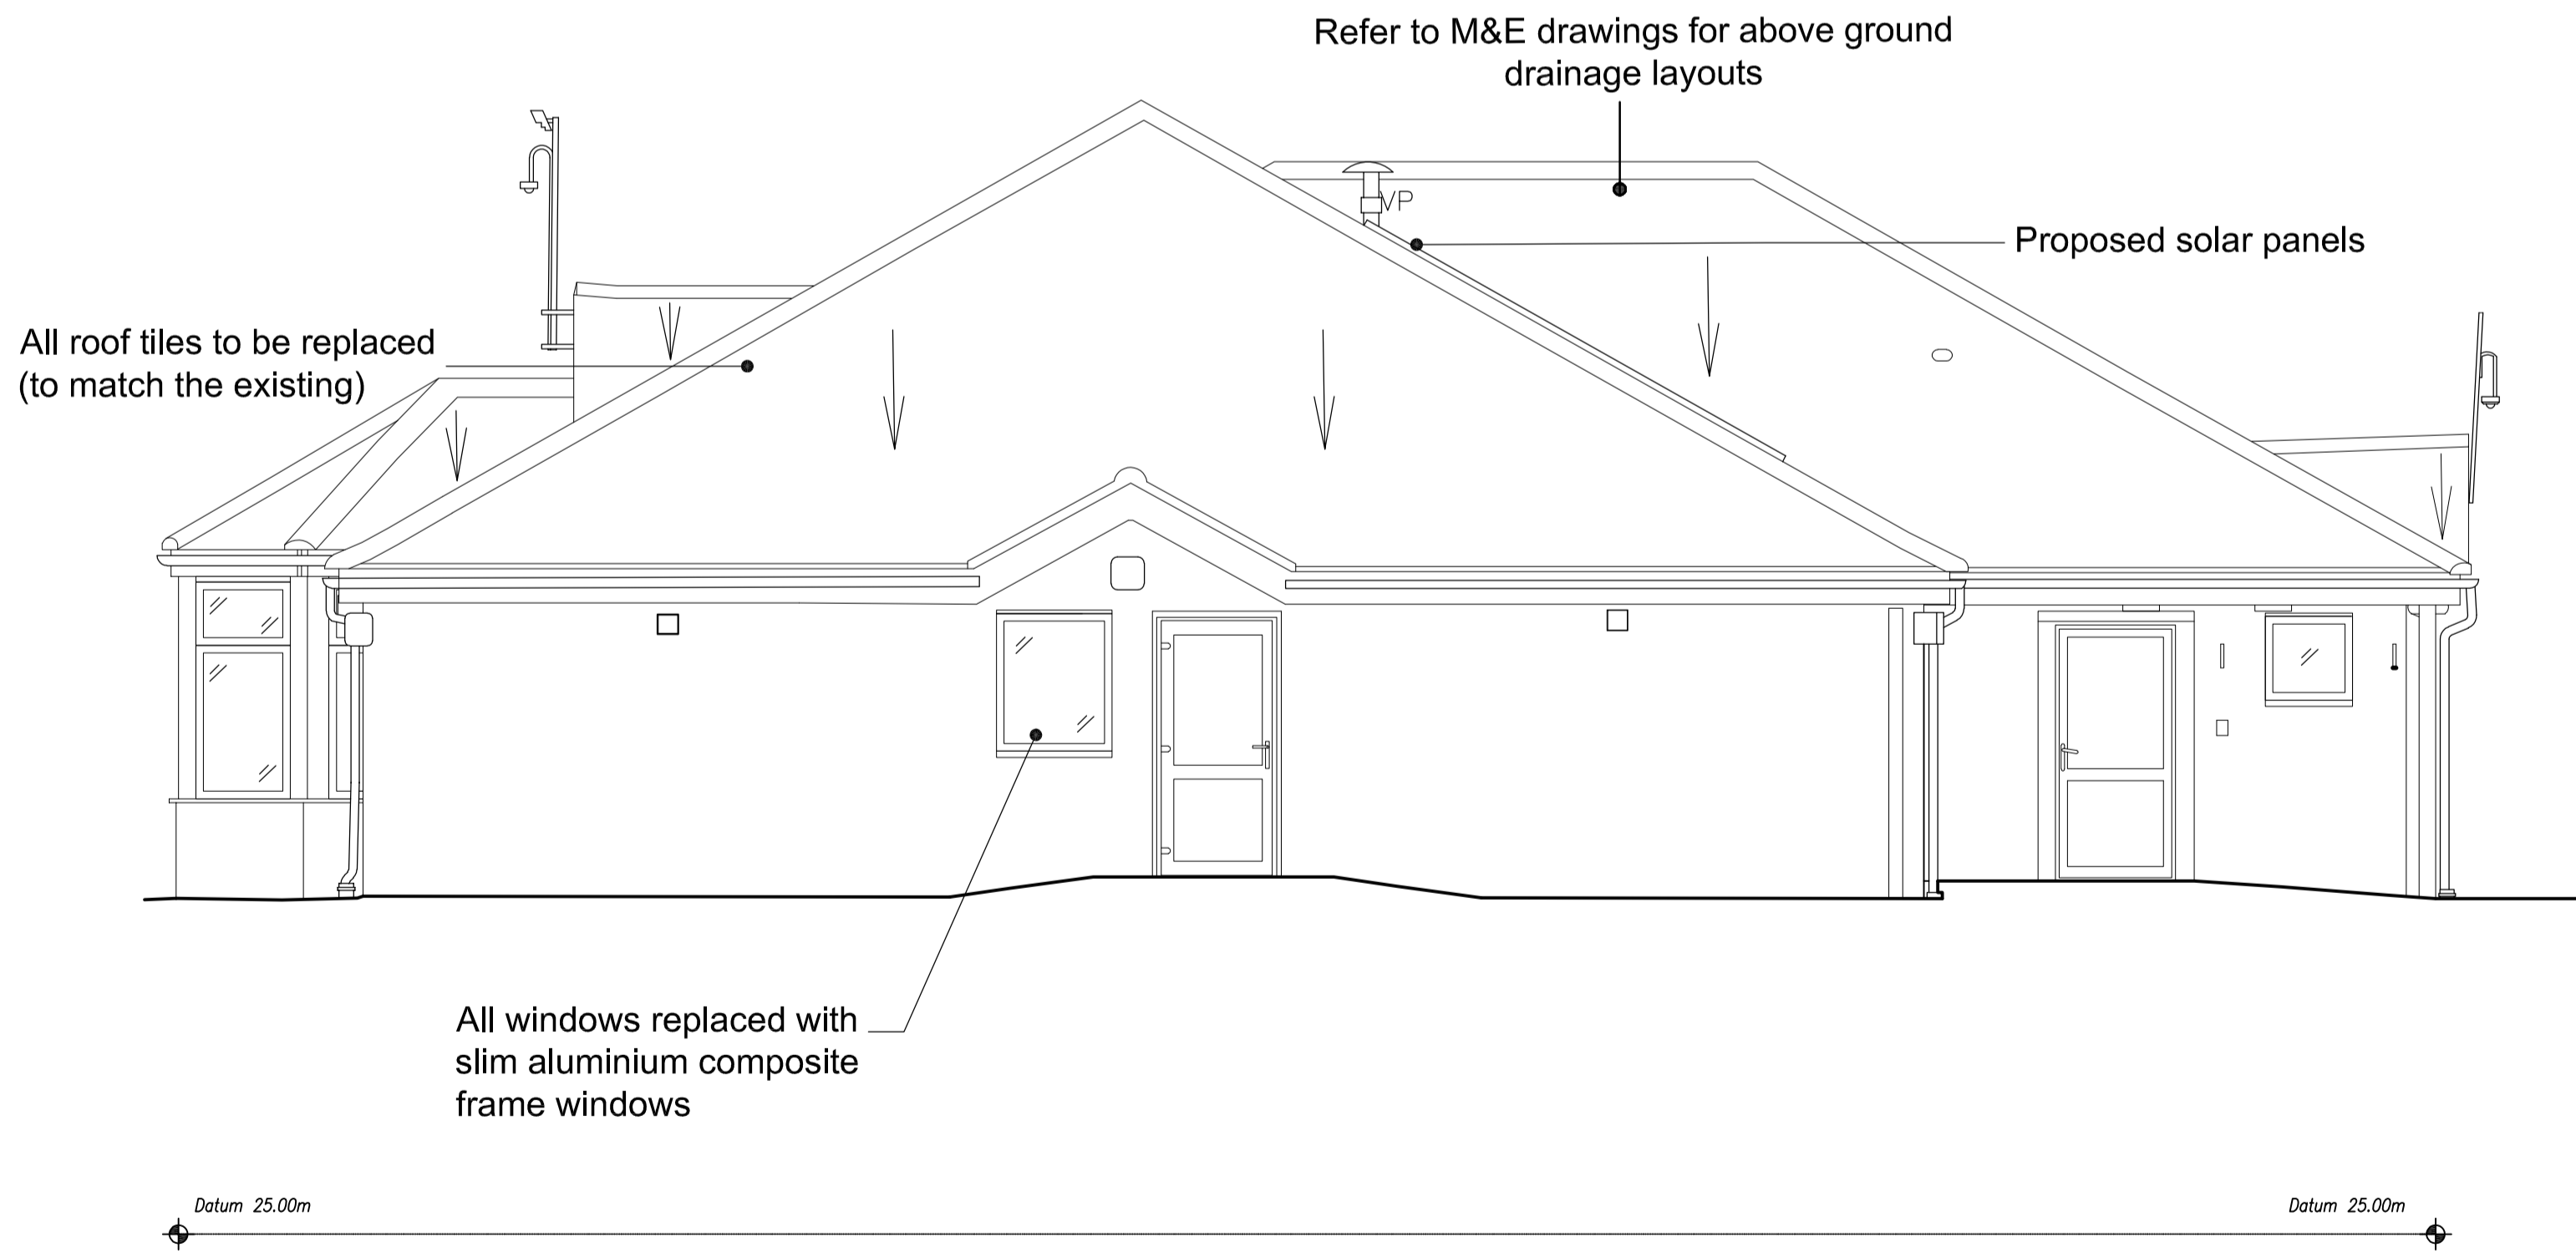

4 West Elevation - Proposed
2101 Scale 1:50

This drawing is not to be scaled. The architect is to be informed of any errors before work proceeds. The general contractor is responsible for checking all dimensions

Notes

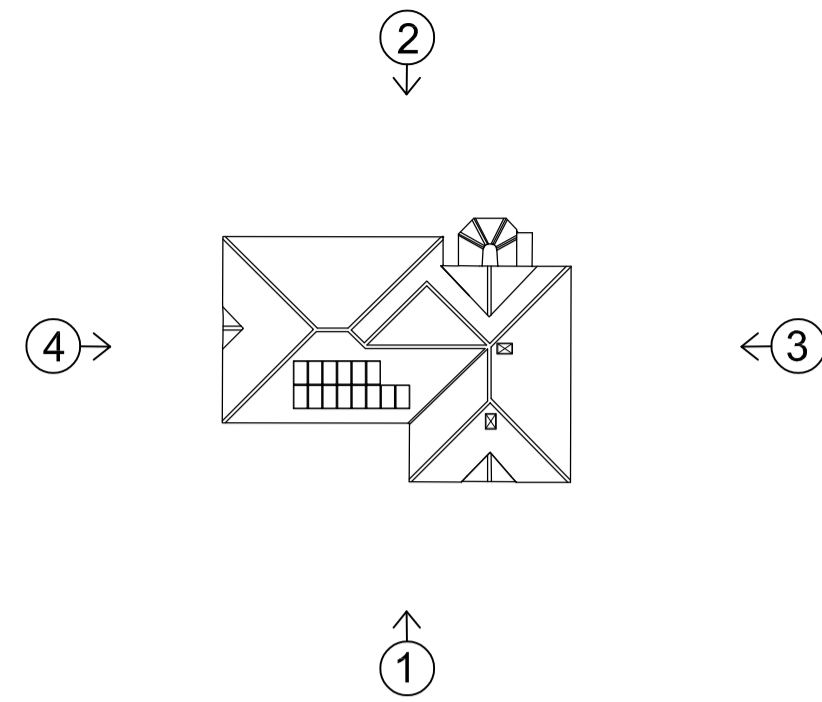

P1 2022:12:09 - Planning Submission MD PN

Rev Date notes Drwn Chkd

rhp r h partnership architects
28 Foundry Street Brighton BN1 4AT
T 01273 645220
www.rhpartnership.co.uk
brighton@rhpartnership.co.uk

Project
14 Beckley Close
Hastings

Drawing
Proposed East and West Elevations

Project originator volume level type role number revision
P1226-RHP-BE-XX-DR-A-2101 P1

Scale(s) @ A1 RHP Project Drwn Chkd
1:50 P1226 NM MD

Status Subability
Planning S0

1:50 SCALE BAR

