



This drawing must not be misused, loaned or copied without the written consent of NPS SOUTH EAST LTD. All errors, omissions, discrepancies should be reported to the originator immediately. All dimensions to be checked before site fabrication by the contractor, his sub-contractor or supplier. Do not scale plans - use figure or grid dimensions where given. Any deviation from the drawing to be reported to the originator immediately.

Any mapped information depicted is based on Ordnance Survey material with the permission of Ordnance Survey on behalf of the Controller of Her Majesty's Stationary Office Crown Copyright. Unauthorised reproduction infringes Crown Copyright and may lead to prosecution or Norfolk County Council License No: LA 100013540 dated 2009 Ref: T9

Drawing issue status:
☐ PRELIMINARY ☐ CLIENT APPROVAL ☐ PLANNING ☒ BUILDING REGS ☐ TENDERED ☐ CONSTRUCTION ☐ AS-BUILT ☐

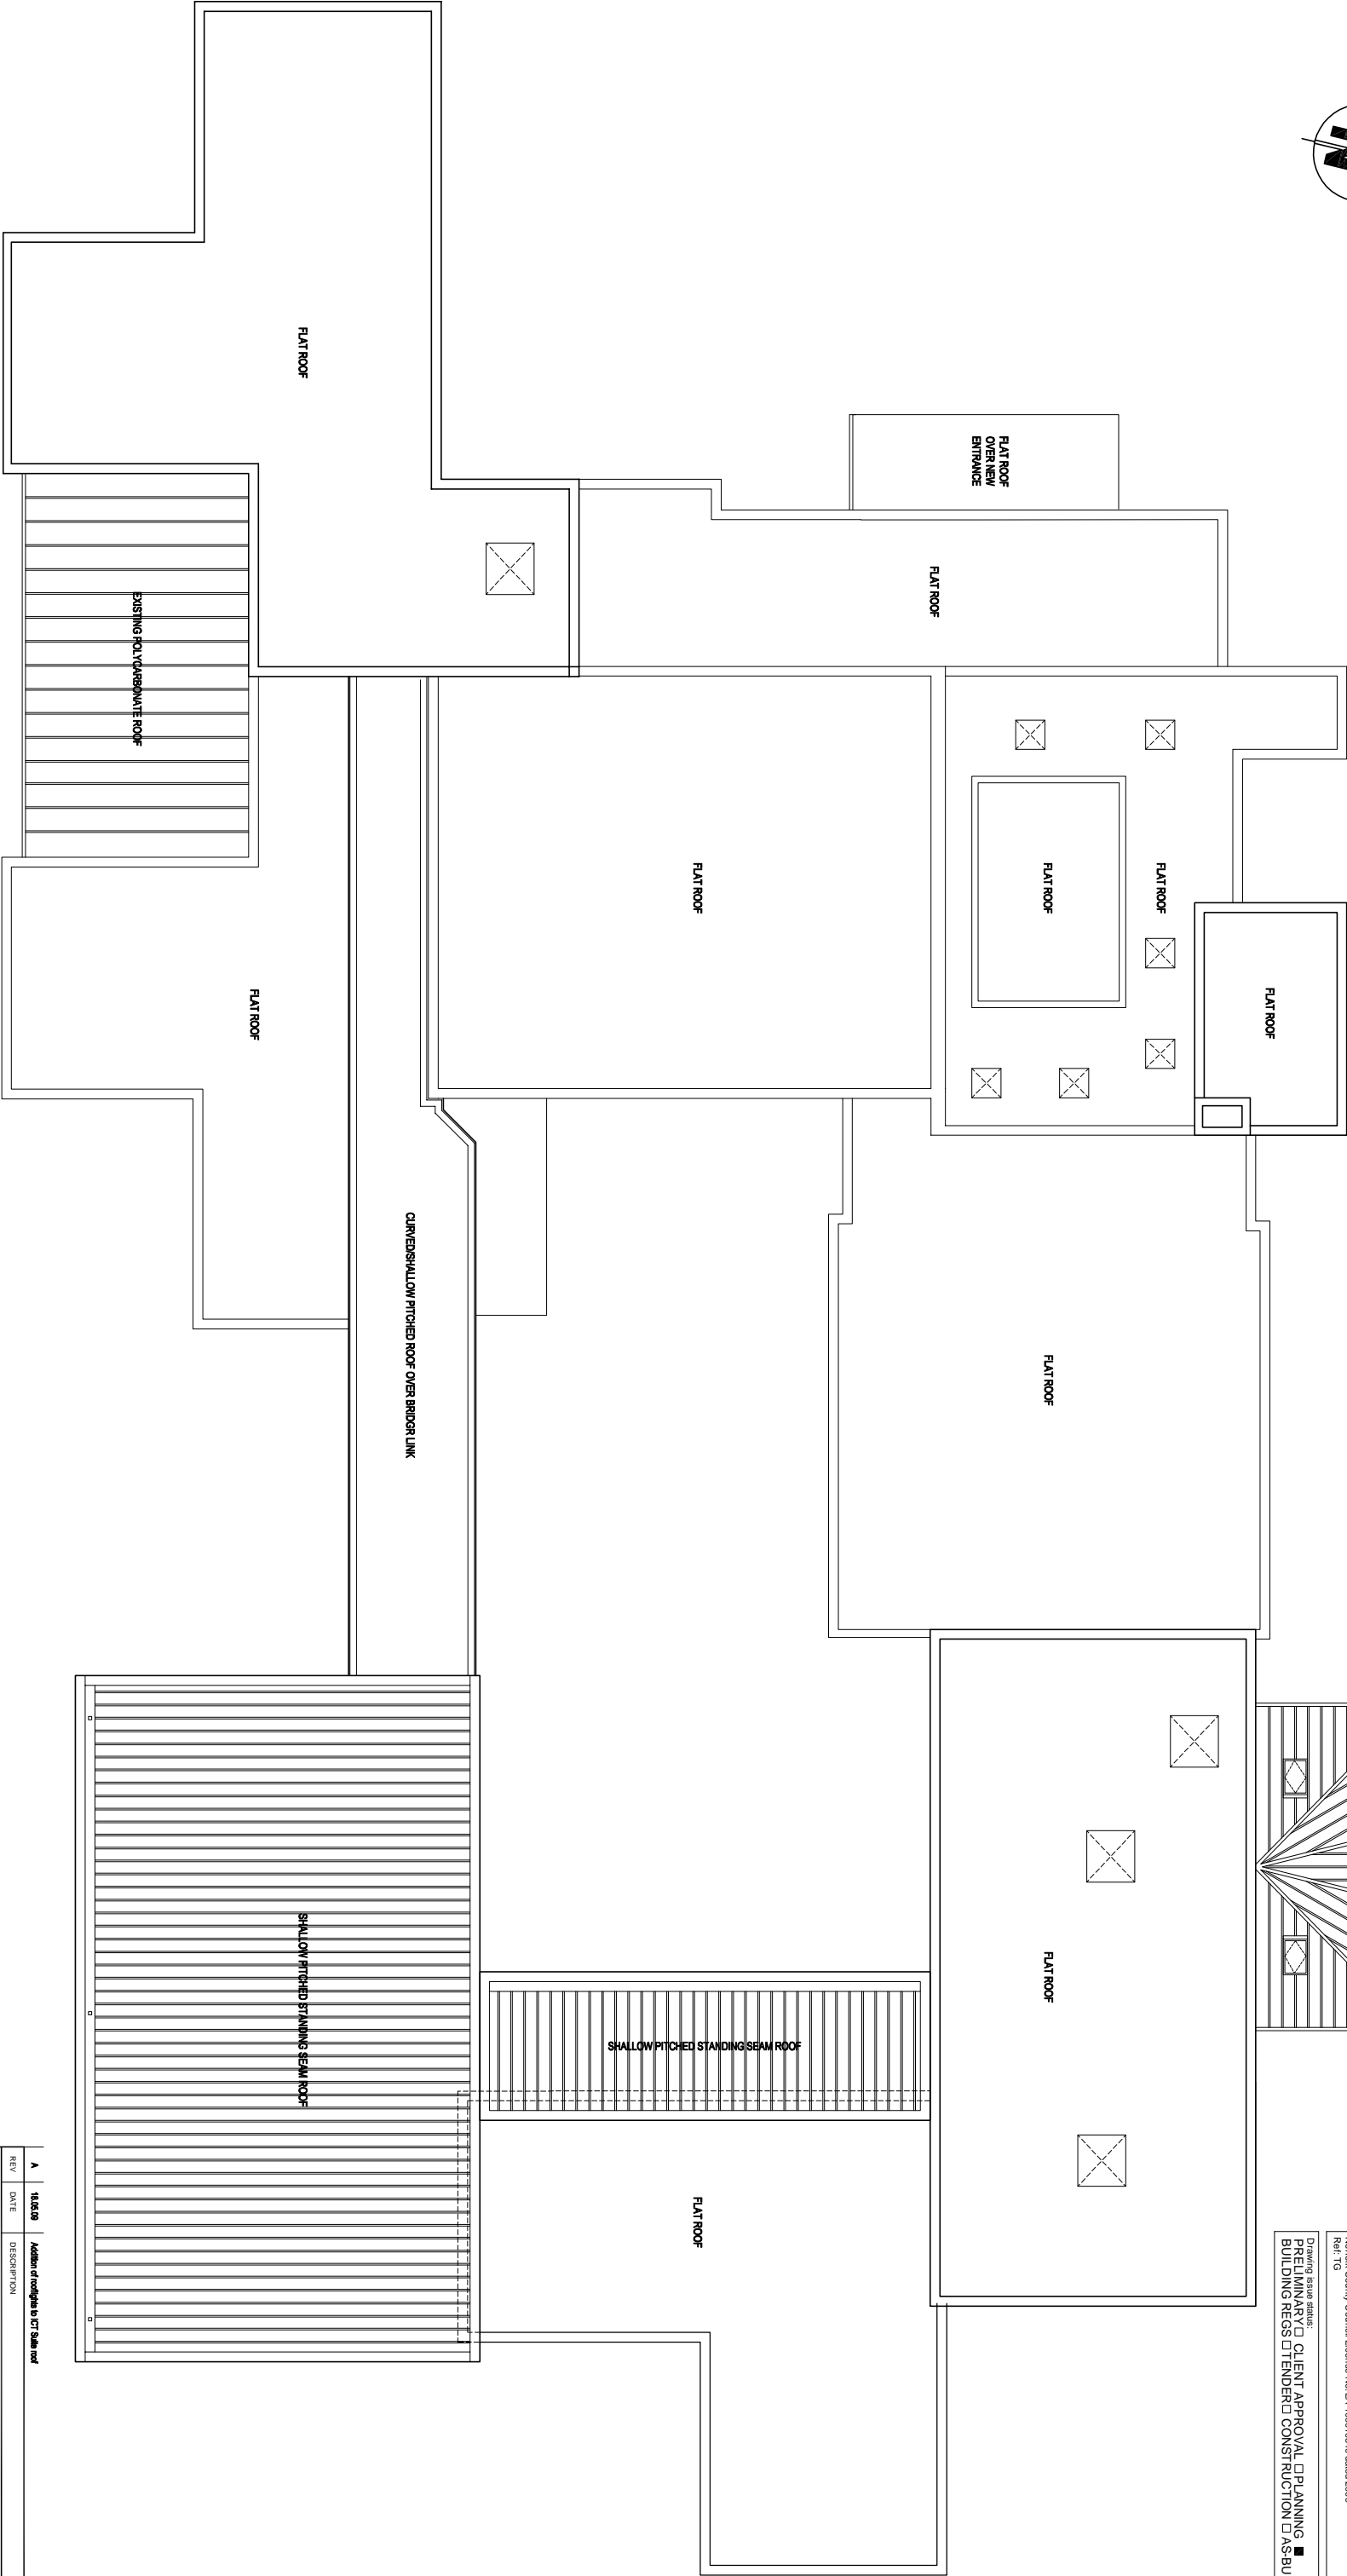

PROPOSED ROOF PLAN
Scale 1:100

 

REV	DATE	DESCRIPTION
A	18.06.09	Addition of rooflights to ICT Suite roof

NPS SOUTH EAST LTD

- ☐ NORWICH OFFICE HAVILUHS HOUSE, NOR OAK, TEL: 01603 707070 FAX: 01603 707070
- ☐ CHELSEA ROAD OFFICE, CHELSEA, TEL: 01846 694400 FAX: 01846 694401
- ☐ MEDWAY MARKET OFFICE, IP4 6AB, TEL: 01464 572600 FAX: 01464 572606
- ☒ WRECHTON OFFICE, BUCKINGHAM, TEL: 01727 341100 FAX: 01727 341101
- ☐ HAMPTON COURT OFFICE, KINGSBARDY, TEL: 0203 8461700 FAX: 0203 8461701
- ☐ WINTERSHIRE OFFICE, C15 3SU, TEL: 01227 783460 FAX: 01227 783465
- ☐ LUTON OFFICE, LU1 1DZ, TEL: 01582 544100 FAX: 01582 728662



PROJECT	CLIENT			
Cradle Hill CP School	East Sussex County Council			
SUBJECT	DATE	SCALE		
Proposed roof Plan	March 2009	1:100 @A1		
PROJECT NR	DRAWING NR	REV	DRAWN	CHECKED
SU1192	A-112	A	SM	NH