




FRONT ELEVATION - SOUTH

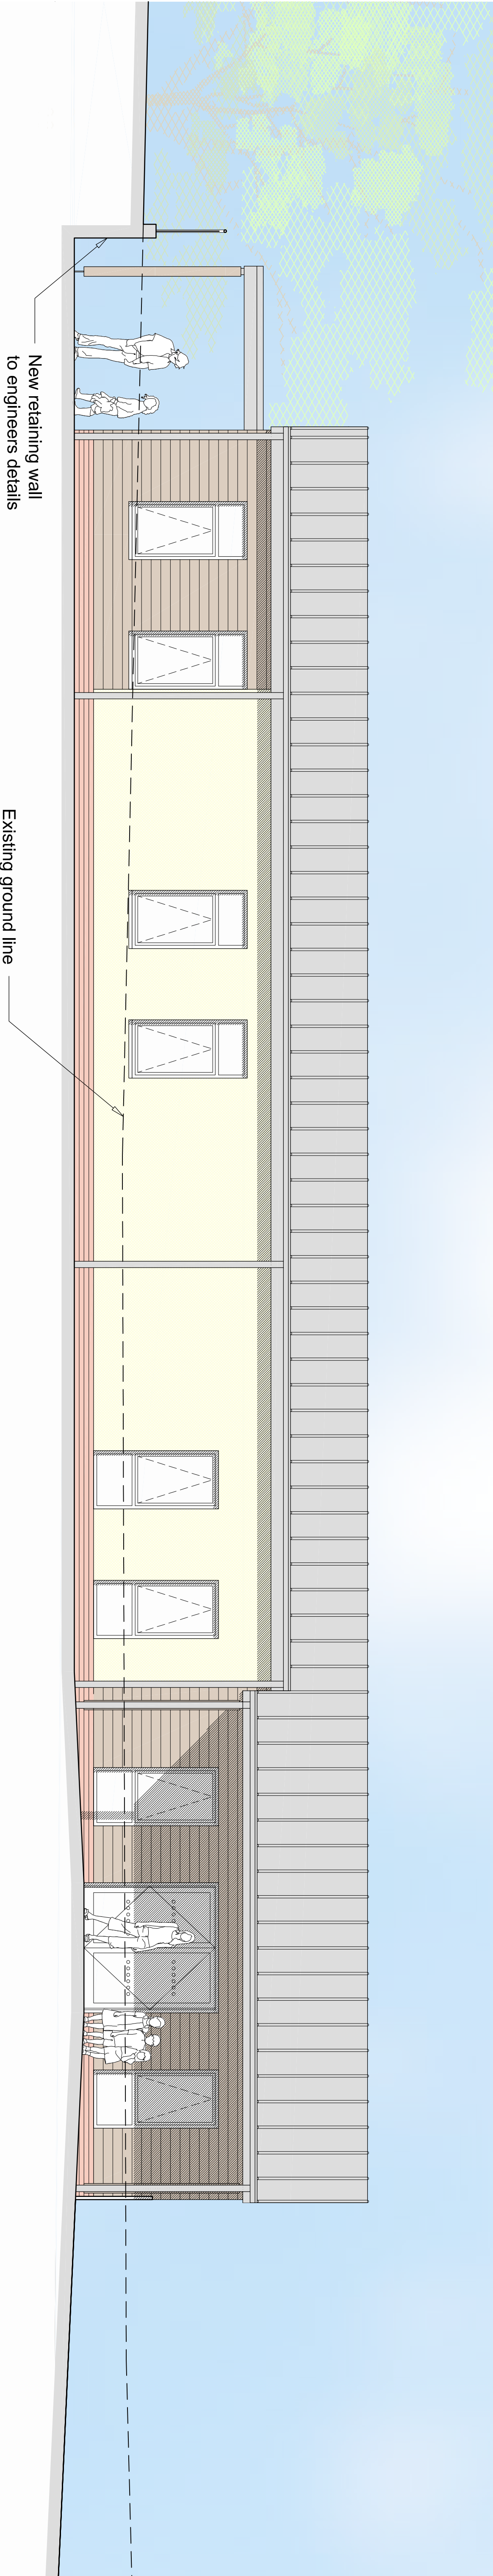

REAR ELEVATION - NORTH

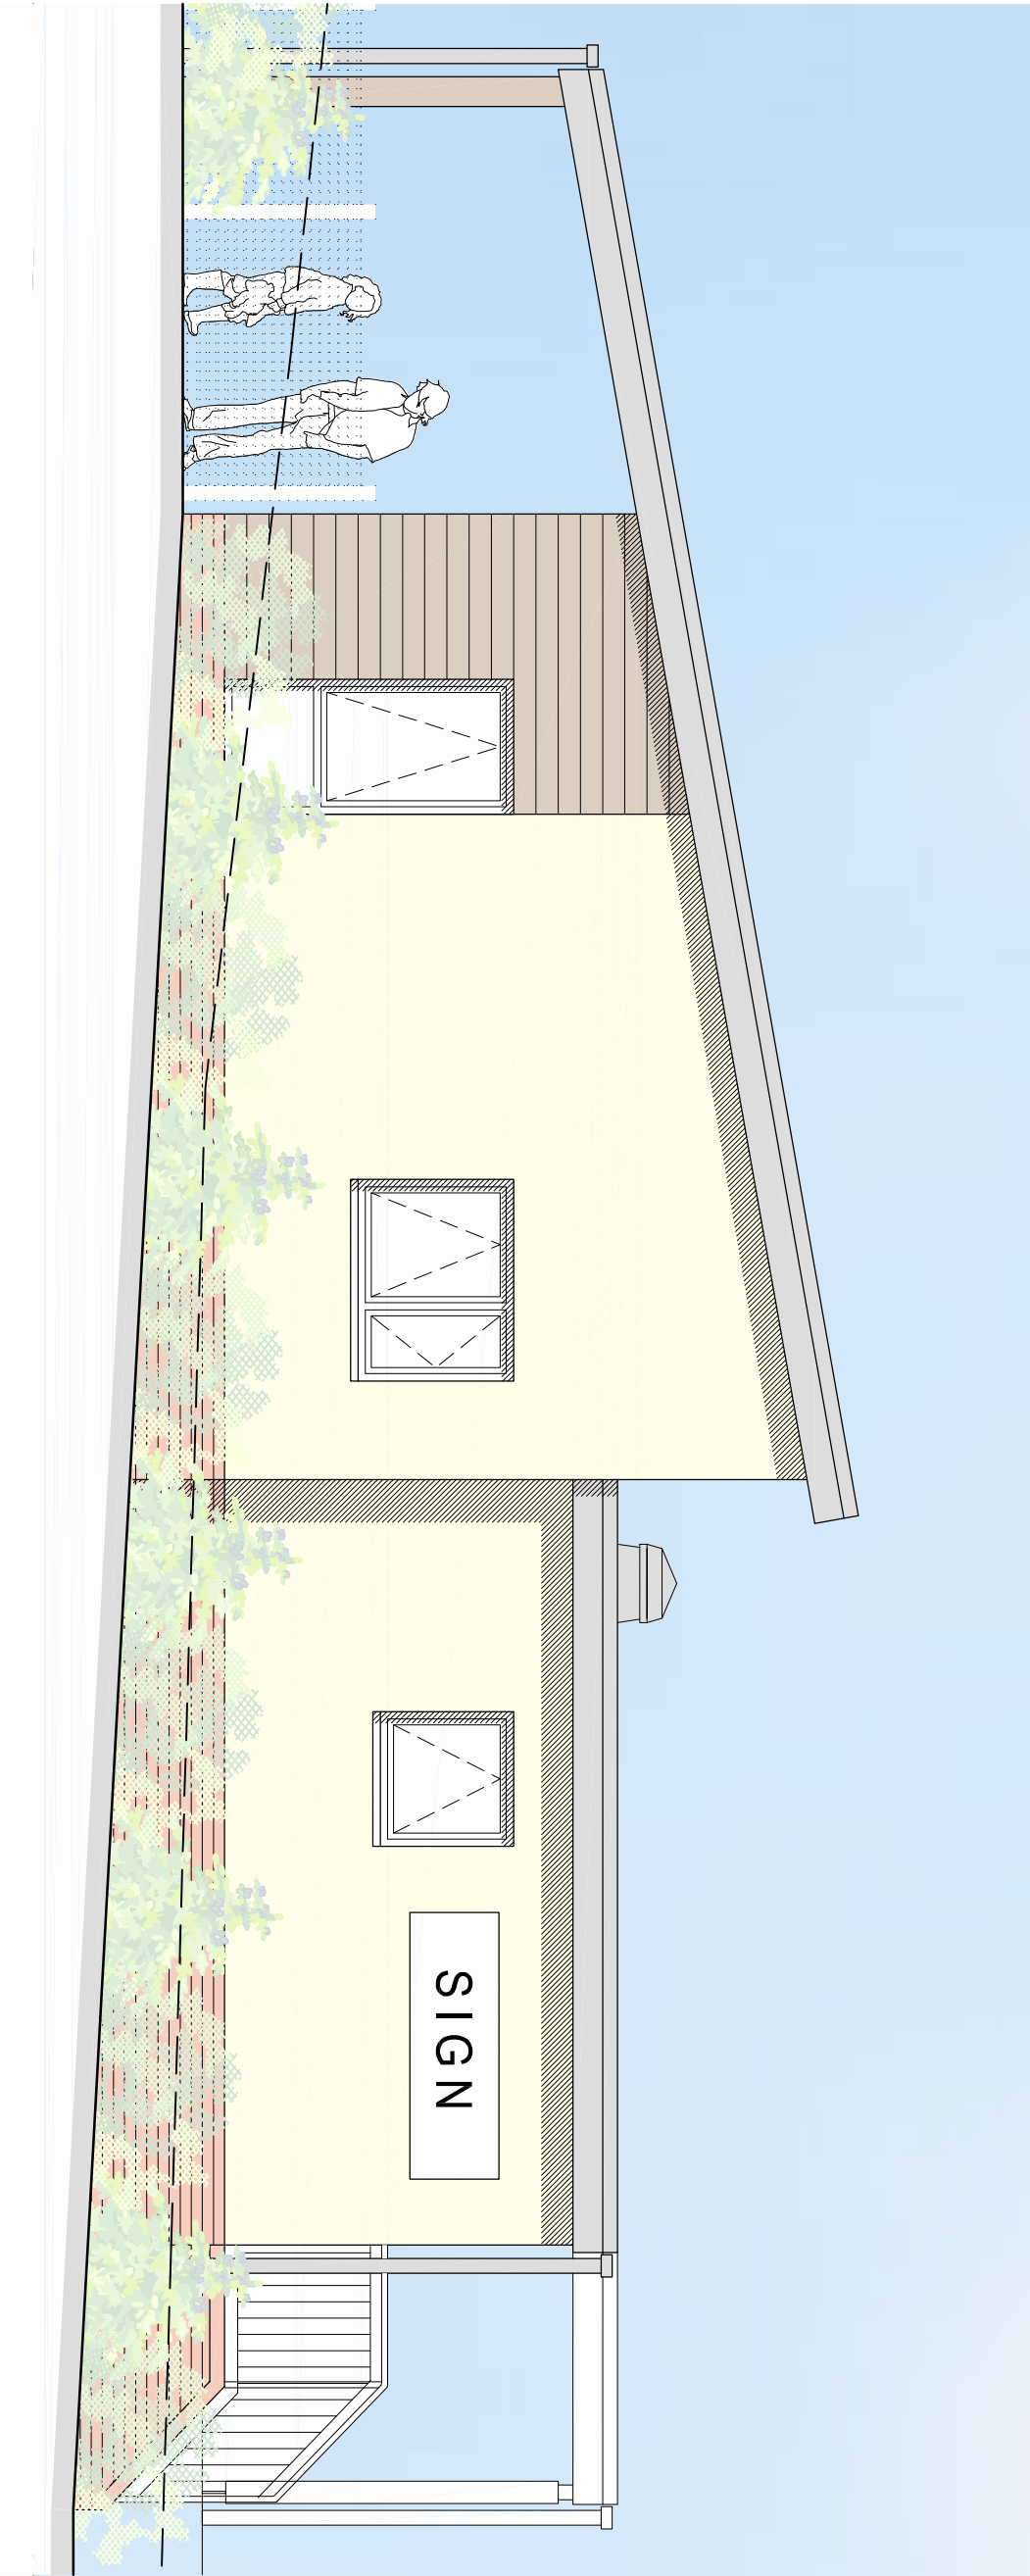

SIDE ELEVATION - WEST

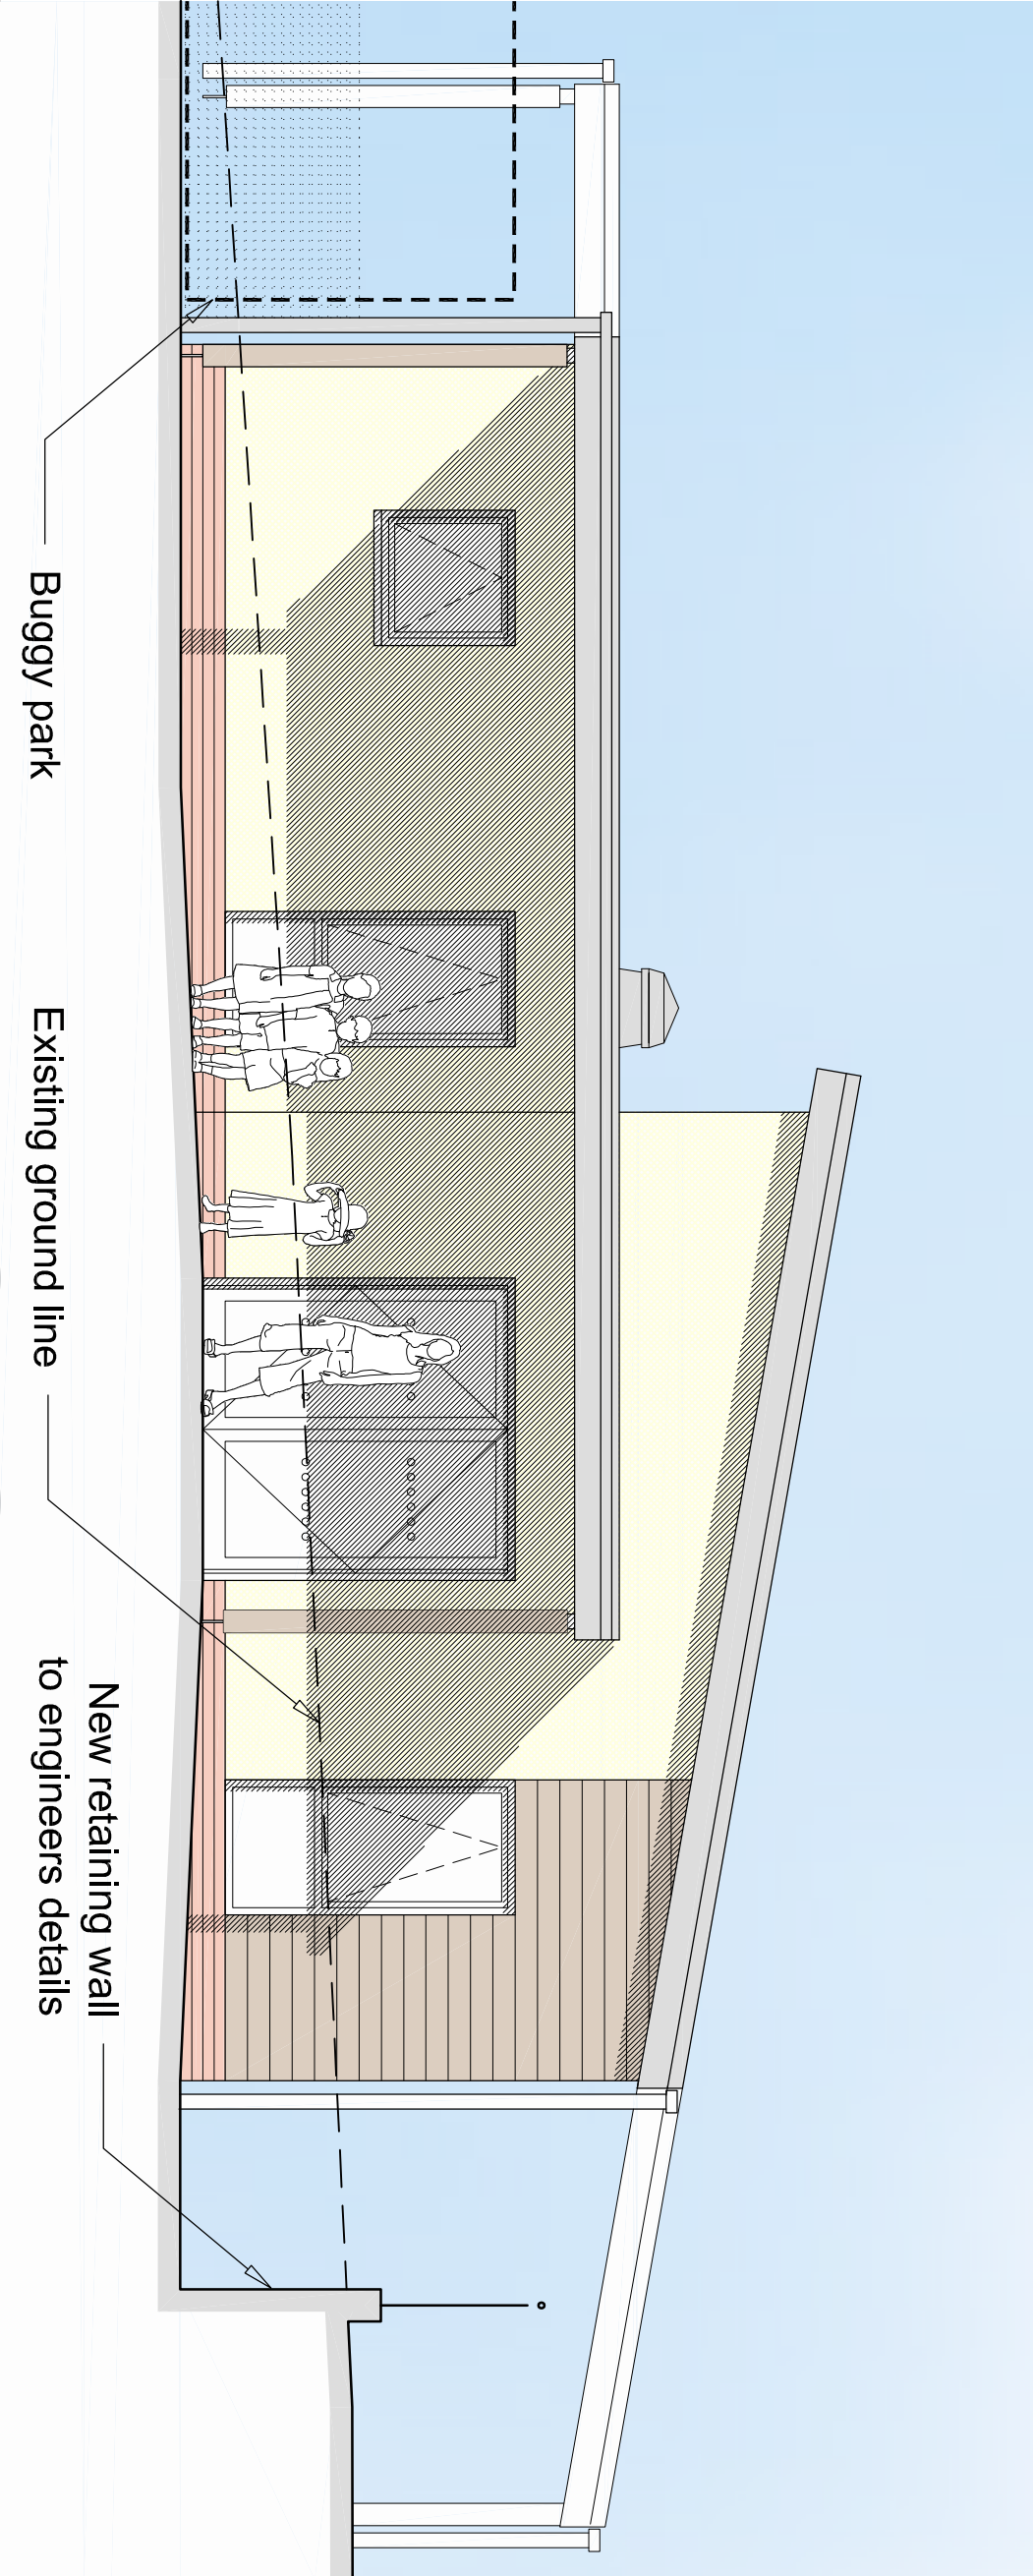

SIDE ELEVATION - EAST

PLANNING

Materials Schedule

Roof: Single ply with applied seam
Eaves: Timber
Fascia: Timber
Columns: Timber with stainless steel head and base
Walls: Plain - Stock facing bricks to match existing building
Windows: Aluminium PFC
Windows: Aluminium PFC
Rainwater goods: Aluminium PFC

A 17/06/09 Updated for planning		MT
REVISIONS		drawn
Project		CRADLE HILL SCHOOL PRE-SCHOOL AND CHILDREN'S CENTRE
Client		EAST SUSSEX COUNTY COUNCIL
Drawing		PROPOSED ELEVATIONS
Scale		1:50@A1
Date		May '09
Drawn by		5345/120
Check by		A
Project Manager		Michael Cook Associates
Client Name		Michael Cook Associates
Client Address		Michael Cook Associates
Client Phone		Michael Cook Associates
Client Email		Michael Cook Associates
Client Website		Michael Cook Associates
Client Logo		Michael Cook Associates