

- NOTES**
- All dimensions in metres unless otherwise stated
 - The fencing and noise barriers lay-out shown is due for revision. The planting lay-out shown matches the position of the noise barriers as constructed on site..
- KEY**
- Semi-mature or multi-stem tree
 - Container grown tree or large shrub species planted without specified clear stem
 - Planting plot boundary
 - Planting zone in bottom of swale
 - Self-clinging climbing plants to grow on noise barrier, roadside/trackside only. Species and quantities shown on planting drawings B1297000-PH2/3000.01a/0002 and 0003.
- BP — 1.2m high timber post and wire fence with badger proofing (HCD/H13 + H46).
- ABNB — 1.8m high absorptive noise barrier
- REH1 — 1.8m high reflective Noise Barrier
- P&R — Timber post and four rail fence (HCD/H3)

SAFETY, HEALTH AND ENVIRONMENTAL INFORMATION

In addition to the hazards/risks normally associated with the types of work detailed on this drawing, note the following:

CONSTRUCTION

- Likelihood of fly-tipped hazardous substances
- Existing overhead and underground high voltage cables
- Working near overhead power lines at dormouse crossing point
- Working adjacent to a railway
- Working on slopes steeper than 1:3
- Working near to site plant and other machinery


MAINTENANCE / CLEANING

Same as for construction

DECOMMISSIONING / DEMOLITION

Same as for construction

It is assumed that all works will be carried out by a competent contractor working, where appropriate, to an approved method statement.

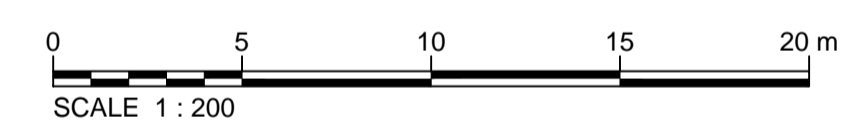

PLANTING SCHEDULE FOR DRAWINGS B1297000-PH2/3000.01a/0015-17

| No. | SPECIES | SPECIFICATION | HEIGHT | GIRTH | POT SIZE |
|---------------|---|--|-------------|---------|----------|
| Trees | | | | | |
| 3 | Alnus cordata | 4x semi-mature tree :2m clear stem :RB | min. 450cm | 25-30cm | |
| 127 | Alnus glutinosa | 1+1: Transplant: BR | 60-80cm | | |
| 2 | Betula utilis 'Jermyns' | 4x multi-stem (3 stems) :C | 350-400cm | | 200L |
| 1 | Catalpa bignonioides | 3x Extra Heavy Standard :2m clear stem :RB | 400-450cm | 14-16cm | |
| 573 | Crataegus monogyna | 1+1: Transplant: BR | 40-60cm | | |
| 116 | Ilex aquifolium | bushy :2 breaks :C | 30-40cm | | 2L |
| 32 | Quercus robur | 1u1: Seedling (undercut): BR | 60-80cm | | |
| 41 | Platanus x hispanica | 4x semi-mature tree :2m clear stem :RB | min. 450cm | 25-30cm | |
| 1 | Prunus 'Snow Goose' | 4x semi-mature tree :2m clear stem :RB | min. 450cm | 25-30cm | |
| 21 | Pyrus calleryana 'Chanticleer' | 3x Extra Heavy Standard :2m clear stem :RB | min. 450cm | 18-20cm | |
| 22 | Pyrus calleryana 'Chanticleer' | 3x Heavy Standard :2m clear stem :RB | min. 350cm | 12-14cm | |
| 2 | Sorbus aucuparia | 4x semi-mature tree:2m clear stem :RB | min. 450cm | 20-25cm | |
| 22 | Sorbus aucuparia | 1+0: transplant: BR | 60-80cm | | |
| Shrubs | | | | | |
| 1 | Abutilon x suntuense 'Jermyns' | branched :3 breaks :C | 60-80-30cm | | 3L |
| 3 | Acacia baileyana | half standard :C | 180-200cm | | 12L |
| 140 | Amelanchier lamarkii | Transplant 1+1: BR | 60-80cm | | |
| 2 | Amelanchier lamarkii | feathered :3 breaks :C | 150-175cm | | 15L |
| 223 | Brachyglottis 'Sunshine' (Senecio 'Sunshine') | branched :3 breaks :C | 20-30cm | | 2L |
| 252 | Ceanothus 'Concha' | branched :3 breaks :C | 20-30cm | | 2L |
| 36 | Choisya ternata | bushy :4 breaks :C | 30-40cm | | 3L |
| 600 | Choisya ternata 'Aztec Pearl' | bushy :4 breaks :C | 30-40cm | | 3L |
| 318 | Cistus ladanifer 'Pat' | bushy :4 breaks :C | 30-40cm | | 3L |
| 151 | Cornus sanguinea 'Midwinter Fire' | branched:3 breaks :C | 60-80cm | | 2L |
| 92 | Corylus avellana | 1+2: branched :3 breaks :BR | 60-80cm | | |
| 692 | Cotoneaster conspicuus 'Decorus' | branched :3 breaks :C | 20-30cm | | 2L |
| 654 | Cotoneaster dammeri | 20-30cm diameter :bushy :3 breaks :C | | | 2L |
| 240 | Cotoneaster salicifolius 'Pendulus' | branched :2 breaks :C | 40-60cm | | 3L |
| 42 | Elaeagnus x ebbingei | branched :C | 40-60cm | | 3L |
| 2 | Escallonia 'Ivey' | bushy :C | 40-60cm | | 3L |
| 52 | Euonymus europaeus | 1+0 :Bushy :3 brks :BR | 40-60cm | | |
| 70 | Forsythia intermedia 'Lynwood' | branched :4 breaks :C | 40-60cm | | 3L |
| 21 | Frangula alnus | Transplant 1Y: BR | 40-60cm | | |
| 741 | Griselinia littoralis | bushy :3 breaks :C | 40-60cm | | 3L |
| 584 | Hebe 'Carl Teschner' (syn H. youngii) | bushy :3 breaks :C | 30-40cm | | 2L |
| 182 | Hedera helix | Several Shoots | 40-60cm | | 2L |
| 6 | Lonicera japonica 'Halliana' | Several Shoots :2 breaks :C | 60-80cm | | 3L |
| 800 | Lonicera pileata 'Moss Green' | bushy :6 breaks :C | 30-40cm dia | | 3L |
| 50 | Lonicera periclymenum | Several Shoots :2 breaks :C | 60-80cm | | 3L |
| 30 | Myrtus communis | bushy :C | 40-60cm | | 3L |

| NO. | SPECIES | SPECIFICATION | HEIGHT | POT SIZE |
|--|--------------------------------------|-----------------------------|---------|----------|
| Shrubs continued | | | | |
| 371 | Olearia x macrodonta | bushy :4 breaks :C | 40-60cm | 3L |
| 22 | Philadelphus 'Belle Etoile' | branched :4 breaks :C | 30-40cm | 3L |
| 50 | Philadelphus coronarius | branched :3 breaks :BR | 40-60cm | |
| 42 | Phlomis frutescens | bushy :C | 40-60cm | 3L |
| 207 | Prunus spinosa | 1+1 :Leader :BR | 40-60cm | |
| 2 | Rhus typhina 'Dissecta' | two shoots :C | 60-80cm | 4L |
| 128 | Rosa rubiginosa | 1+1: bushy, strong :BR | 40-60cm | |
| 627 | Rosmarinus officinalis 'Seyvern Sea' | bushy :3 breaks :C | 30-40cm | 2L |
| 102 | Salix caprea | 0/1 :Branched: 2 brks :BR | 60-80cm | |
| 23 | Salix cinerea | 0/1: Branched: 2brks :BR | 60-80cm | |
| 53 | Salix viminalis | 0/1 :Branched :2 brks :BR | 60-80cm | |
| 402 | Spartium junceum | branched :3 breaks :C | 40-60cm | 2L |
| 81 | Syringa vulgaris | 1+1: branched :2 breaks :BR | 40-60cm | |
| 11 | Syringa vulgaris 'Madame Lemoine' | branched :2 breaks :BR | 60-80cm | |
| 98 | Viburnum davidii | branched:2 breaks :C | 20-30cm | 2L |
| 184 | Viburnum opulus | branched :2 breaks :BR | 40-60cm | |
| 324 | Viburnum tinus 'Eve Price' | bushy :4 breaks :C | 30-40cm | 3L |
| Herbaceous Perennials, Grasses and Other Groundcover Plants | | | | |
| 15 | Acanthus spinosus | C | | 2L |
| 15 | Agapanthus 'Loch Hope' | C | | 1L |
| 192 | Bergenia purpurascens var. delavayi | C | | 2L |
| 468 | Geranium macrorrhizum 'White-ness' | C | | 1L |
| 80 | Hypericum calycinum | C | | 0.5L |
| 110 | Miscanthus sinensis 'Morning Light' | C | | 3L |
| 495 | Pachysandra terminalis | C | | 1L |

| Rev | Rev. Date | Purpose of revision | Drawn | Checked | Rev'd | Appr'd |
|-----|------------|---|-------|---------|-------|--------|
| C3 | 04/11/2015 | Planting revs to match scheme changes | AS | RM | RM | PDF |
| C2 | 11/08/2015 | Plant Schedule Updated to Match Changes | CC | AS | TD | JP |
| C1 | 02/03/2015 | Rev. to match minor scheme layout changes | AS | RM | AB | JP |
| C0 | 28/07/2013 | ISSUE FOR CONSTRUCTION | AS | RM | RM | AB |

JACOBS
Simpson House, 6 Cherry Orchard Road, Croydon, Surrey, CR9 6BE
Tel: +44(0)208 686 8212 Fax: +44(0) 208 681 2499
www.jacobs.com

Client: HOCHTIEF TAYLOR WOODROW

Project: BEXHILL TO HASTINGS LINK ROAD

Drawing title: **PLANTING BELLE HILL SHEET 3 OF 3**

Drawing status: **FOR CONSTRUCTION**

Scale: 1:200 @ A1 DO NOT SCALE

Jacobs No.: B1297000

Client no.:

Drawing number: **B1297000-PH2/3000.01a/0017** Rev: **C3**

Reproduction from the Ordnance Survey Map with the permission of the controller of Her Majesty's stationery office Crown copyright reserved Licence No. AL 100017326

This drawing is not to be used in whole or part other than for the intended purpose and project as defined on this drawing. Refer to the contract for full terms and conditions.

P:\BTU\08519\1297000 Bexhill Hastings\Phase 2 - Detailed Design\600 CAD\603 Drawings\3000 Landscape & Ecology

FOR CONTINUATION, SEE DRAWING NO. 0015

FOR CONTINUATION, SEE DRAWING NO. 0017