

Shelter  
PC  
EI Sub Sta

17 No. *Corylus avellana*, 40 - 60cm  
15 No. *Crataegus monogyna*, 40-60cm  
10 No. *Ilex aquifolium*, 2L container grown,  
24 No. *Quercus robur*, 60 -80cm  
10 No. *Sorbus aucuparia*, 60-80cm  
15 No. *Viburnum opulus*, 40-60cm  
Planted in same species groups at 1.5m average spacing  
NOTE: *Quercus robur* shall not be planted closer than 5m to any hard surface or structure

14 No. *Platanus x hispanica*, semi-mature

25 No. *Corylus avellana*, 40 - 60cm  
20 No. *Crataegus monogyna*, 40-60cm  
14 No. *Ilex aquifolium*, 2L container grown  
8 No. *Sorbus aucuparia*, 60-80cm  
20 No. *Syringa vulgaris*, 40-60cm  
20 No. *Viburnum opulus*, 40-60cm  
Planted in same species groups of 4,5 or 7 at 1.5m average spacing

27 No. *Crataegus monogyna*, 40-60cm  
27 No. *Ilex aquifolium*, 20-30cm, 2L container randomly mixed at average spacing of 1.5m

8 No. *Corylus avellana*, 40 - 60cm  
8 No. *Crataegus monogyna*, 40-60cm  
13 No. *Quercus robur*, 60-80cm  
5 No. *Sorbus aucuparia*, 60-80cm  
8 No. *Viburnum opulus*, 40-60cm  
Planted in same species groups at 1.5m average spacing  
NOTE: *Quercus robur* shall not be planted closer than 5m to any hard surface or structure

33 No. *Brachyglottis* (Dunedin Group) 'Sunshine' Planted at 3 per m<sup>2</sup>  
2 No. *Amelanchier lamarckii*

36 No. *Cotoneaster salicifolius* 'Pendulus' Planted at 3 per m<sup>2</sup>

24 No. *Brachyglottis* (Dunedin Group) 'Sunshine' Planted at 3 per m<sup>2</sup>

25 No. *Viburnum davidii*

53 No. *Rosa rubiginosa* Planted at 1 per m<sup>2</sup>

30 No. *Choisya ternata* 'Aztec Pearl' Planted at 3 per m<sup>2</sup>

78 No. *Cotoneaster salicifolius* 'Pendulus' Planted at 3 per m<sup>2</sup>

12 No. *Brachyglottis* (Dunedin Group) 'Sunshine' Planted at 3 per m<sup>2</sup>

5 No. *Platanus x hispanica*, semi-mature

126 No. *Viburnum tinus* 'Eve Price' Planted at 3 per m<sup>2</sup>

207 No. *Rosmarinus officinalis* 'Severn Sea' Planted at 3 per m<sup>2</sup>

2 No. *Betula utilis* 'Jermyns' multi-stem  
96 No. *Cotoneaster salicifolius* 'Pendulus' Planted at 3 per m<sup>2</sup>

228 No. *Geranium macrorrhizum* 'White-ness' Planted at 6 per m<sup>2</sup>

2 No. *Platanus x hispanica*, semi-mature

204 No. *Olearia macrodonta* Planted at 3 per m<sup>2</sup>

63 No. *Ceanothus* 'Concha' Planted at 3 per m<sup>2</sup>

3 No. *Platanus x hispanica*, semi-mature

78 No. *Geranium macrorrhizum* 'White-ness' Planted at 6 per m<sup>2</sup>

105 No. *Cotoneaster conspicuus* 'Decorus' Planted at 3 per m<sup>2</sup>

39 No. *Ceanothus* 'Concha' Planted at 3 per m<sup>2</sup>

141 No. *Griselinia littoralis* Planted at 3 per m<sup>2</sup>

48 No. *Cotoneaster salicifolius* 'Pendulus' Planted at 3 per m<sup>2</sup>

**NOTES**

- All dimensions in metres unless otherwise stated
- The fencing and noise barriers lay-out shown is due for revision. The planting lay-out shown matches the position of the noise barriers as constructed on site.

**KEY**


- Semi-mature or multi-stem tree
- Container grown tree or large shrub species planted without specified clear stem
- Planting plot boundary
- Self-clinging climbing plants to grow on noise barrier, roadside/trackside only. Species and quantities shown on planting drawing B1297000-PH2/3000.01a/0002.
- BP — BP — 1.2m high timber post and wire fence with badger proofing (HCD/H13 + H46).
- ABNB — 1.8m high absorptive noise barrier
- REH1 — 1.8m high reflective Noise Barrier
- P&R — Timber post and four rail fence (HCD/H3)

FOR CONTINUATION, SEE DRAWING NO. 0016

FOR CONTINUATION, SEE DRAWING NO. 0016

Note: The planting schedule for this drawing is on drawing B1297000-PH2/3000.01a/0017

SAFETY, HEALTH AND ENVIRONMENTAL INFORMATION	
In addition to the hazards/risks normally associated with the types of work detailed on this drawing, note the following:	
<b>CONSTRUCTION</b> Likelihood of fly-tipped hazardous substances Existing overhead and underground high voltage cables Working near overhead power lines at dormouse crossing point Working adjacent to a railway Working on slopes steeper than 1:3 Working near to site plant and other machinery	
<b>MAINTENANCE / CLEANING</b> Same as for construction	
<b>DECOMMISSIONING / DEMOLITION</b> Same as for construction	
It is assumed that all works will be carried out by a competent contractor working, where appropriate, to an approved method statement	

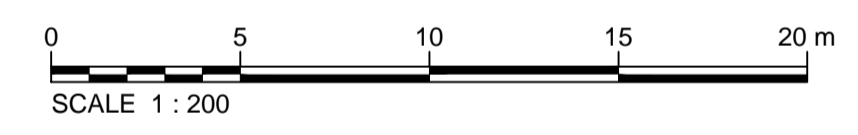

Rev	Rev. Date	Purpose of revision	Drawn	Checked	Rev'd	Appr'd
C1	02/03/2015	Rev. to match minor scheme layout changes	AS	RM	AB	JP
C0	26/07/2013	ISSUE FOR CONSTRUCTION	AS	RM	RM	AB

**JACOBS**  
Simpson House, 8 Cherry Orchard Road, Croyston, Surrey, CR9 6BE  
Tel:+44(0)208 686 8212 Fax:+44(0) 208 681 2499  
www.jacobs.com

Client: HOCHTIEF EMPLOYER  
TAYLOR WOODROW

Project: BEXHILL TO HASTINGS LINK ROAD

Drawing title: **PLANTING BELLE HILL SHEET 1 OF 3**

Drawing status: **FOR CONSTRUCTION**

Scale: 1:200 @ A1 **DO NOT SCALE**

Jacobs No. B1297000

Client no.

Drawing number: **B1297000-PH2/3000.01a/0015** Rev **C1**

This drawing is not to be used in whole or part other than for the intended purpose and project as defined on this drawing. Refer to the contract for full terms and conditions.