


B1297000-PH2/3000.01a/0006 C4

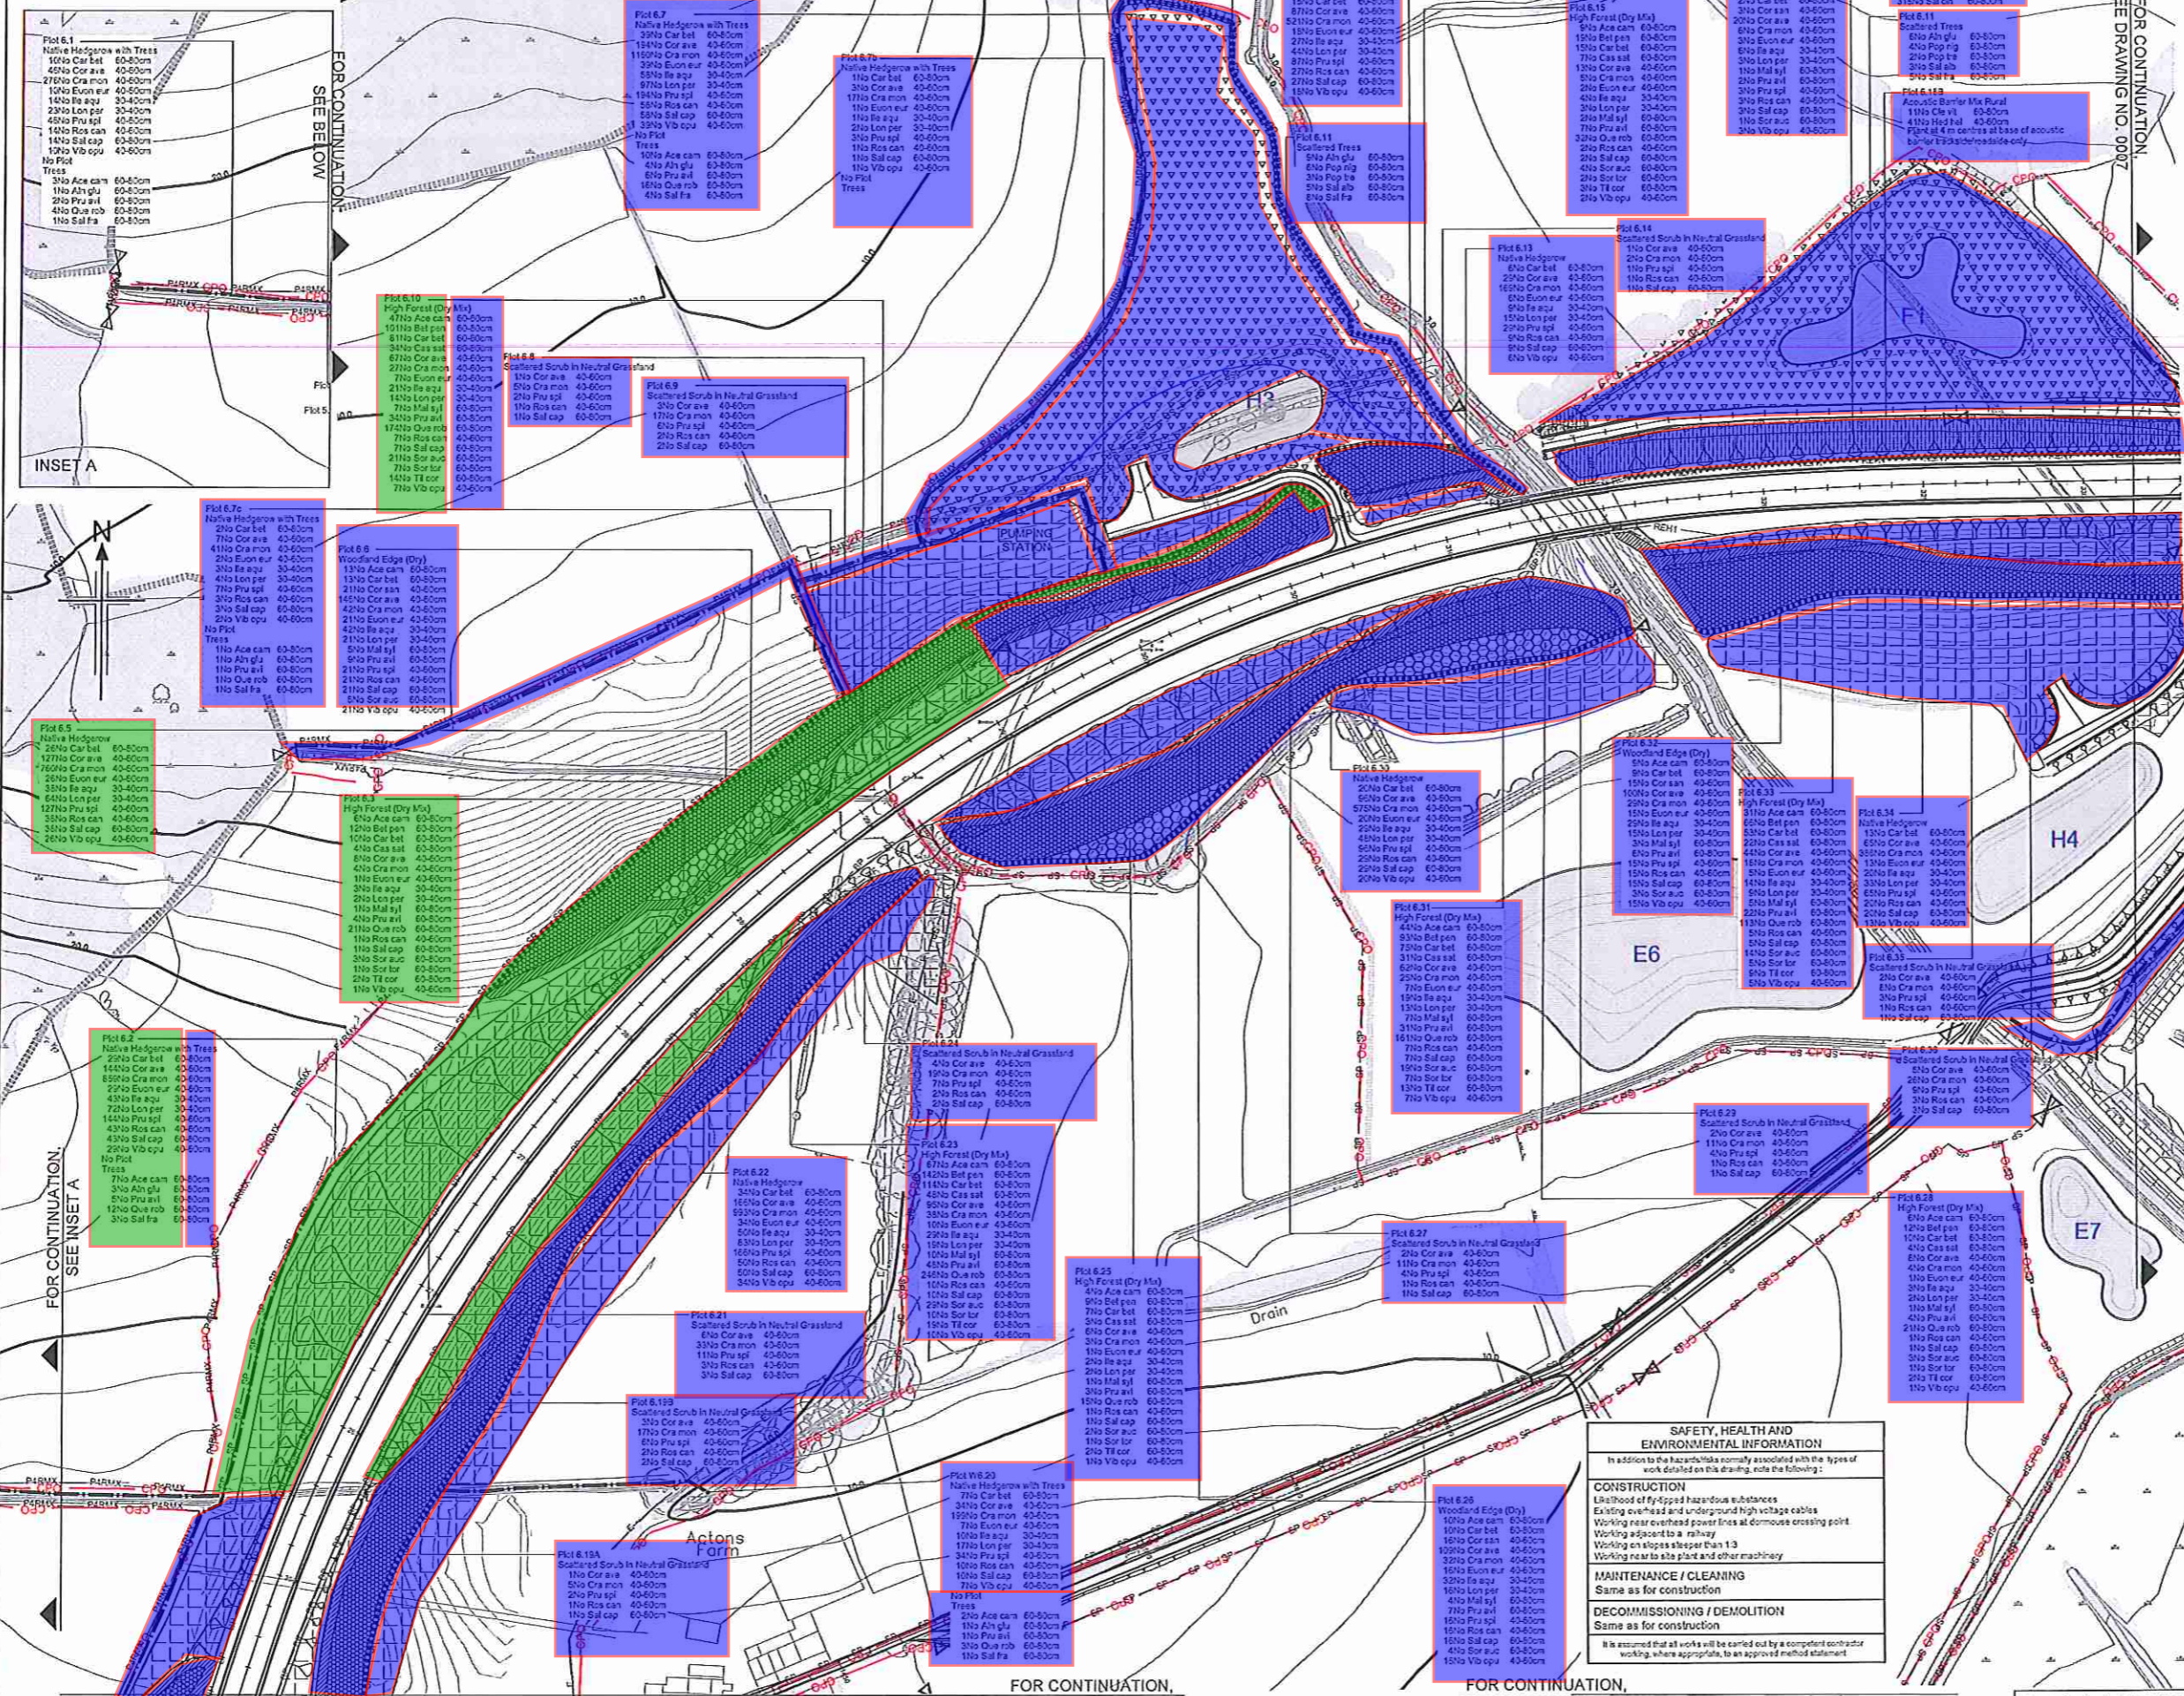

**NOTES**

- All dimensions in metres unless otherwise stated.
- For complete fencing key, refer to fencing drawings.

**KEY**

- High Forest - Dry (Planting at 2m centres, random mix in groups of 3-5 of each species) (LE2.1 and LE2.4.1)
- High Forest - Dry (Planting at 2.5m centres, random mix in groups of 3-5 of each species) (LE2.1 and LE2.4.1)
- High Forest - Wet (Planting at 2m centres, random mix in groups of 3-5 of each species) (LE2.1 and LE2.4.1)
- High Forest - Wet (Planting at 2.5m centres, random mix in groups of 3-5 of each species) (LE2.1 and LE2.4.1)
- Dry Woodland Edge (3m wide, planting at approximately 1.2 - 1.5m centres in three staggered rows, random mix of 8 species (LE2.1 and LE2.4.1) Care must be taken not to plant in obvious or straight lines. Refer to planting detail on drawing B1297000/3000.01a/0001)
- Wet Woodland Edge (3m wide, planting at approximately 1.2 - 1.5m centres in three staggered rows, random mix of 8 species (LE2.1 and LE2.4.1) Care must be taken not to plant in obvious or straight lines. Refer to planting detail on drawing B1297000/3000.01a/0001)
- Scrub random mix in groups of 3-5 of each species (LE2.6)
- Wetland Scrub random mix in groups of 3-5 of each species (LE2.6)
- Existing Woodland to be managed (LE2.1.1)
- Existing Woodland Edge to be Managed (LE2.2)
- Scattered Trees in Wet Grassland, Marsh and Fen (LE4.1.1) Refer to planting detail on drawing B1297000/3000.01a/0001
- Scattered Scrub in Neutral Grassland (LE6.1.3.1) Refer to planting detail on drawing B1297000/3000.01a/0001
- Climbing plants on fences and structures - 4m linear spacing unless otherwise noted.
- Woodland/woodland edge infill planting
- Amenity Tree and Shrub Planting (LE3.1)
- Extra heavy standard, semi-mature tree or multi-stem tree
- Site of Special Scientific Interest (SSSI)
- Site of Nature Conservation Importance (SNCI)
- Native Species Hedgerows (LE4.3) Two staggered rows, planted at 0.5m centres, 0.5m between rows
- Native Hedgerows with Trees (LE4.4) Two staggered rows, planted at 0.5m centres, 0.5m between rows. Trees shall be planted between rows at an average of 10m - 15m centres. Each tree shall be marked identified with a pole as described in Appendix 30.6.1 Planting. Setting out, sub-section vii in Revision 9 (or later) of the Series 3000 Appendices.
- Ditch
- Watercourse
- Pond
- Public Footpath
- Byway
- Bridleway
- Existing trees, hedges & scrub to be retained
- Woodland management zones
- CPO boundary
- EF - EF - Bat fence
- CB - CB - 1.8m close boarded fence
- EP - EP - Post and wire fence with badger proofing
- PR - Timber post and four rail fence
- ABNS - 1.8m high absorptive noise barrier
- REH - 1.8 & 1.6m high reflective noise barriers
- E - Existing fence
- SP - SP - Stockproof fence

Rev	Rev. Date	Purpose of revision	Drawn	Checked	Rev'd	Apprv'd
C4	15/12/2015	Minor Planting Changes	LC	AS	AS	PCF
C3	04/11/2015	Planting revised to match scheme changes	AS	RM	RM	PCF
C2	11/08/2015	Plant Schedule Updated to Match Changes	CC	AS	TD	JP
C1	02/03/2015	Rev to match minor scheme layout changes	RM	AS	AS	JP
C0	25/07/2015	ISSUED FOR CONSTRUCTION	AS	RM	RM	AB

**JACOBS**  
Empson House, 6 Cherry Orchard Road, Chyngton, Surrey, CR9 6BE  
Tel: +44(0)208 655 6112 Fax: +44(0)208 651 2459  
www.jacobs.com

Client: **HOCHTIEF** Employer: **TAYLOR WOODROW**

Project: **BEXHILL TO HASTINGS LINK ROAD**

Drawing title: **PLANTING SHEET 6 OF 14**

Drawing status: **FOR CONSTRUCTION**

Scale: 1:1000 @ A1 DO NOT SCALE

Client no: B1297000

Drawing number: B1297000-PH2/3000.01a/0006 Rev: C4

**SAFETY, HEALTH AND ENVIRONMENTAL INFORMATION**

In addition to the hazards/risks normally associated with the types of work detailed on this drawing, note the following:

**CONSTRUCTION**

- Likelihood of fly-tipped hazardous substances
- Existing overhead and underground high voltage cables
- Working near overhead power lines at dome crossing point
- Working adjacent to a railway
- Working on slopes steeper than 1:3
- Working near to site plant and other machinery


**MAINTENANCE / CLEANING**

Same as for construction

**DECOMMISSIONING / DEMOLITION**

Same as for construction

It is assumed that all works will be carried out by a competent contractor working, where appropriate, to an approved method statement

 

Reproduction from the Ordnance Survey Map with the permission of the controller of Her Majesty's stationery office Crown copyright reserved Licence No. AL 10017359

P:\BTL\055\B1297000 Bexhill Hastings Phase 2 - Detailed Design\600 CAD\600 Drawings\3000 Landscapes & Ecology

11 JAN 2016  
MSS3