


All dimensions to be checked on site
Figured dimensions only to be taken
from this drawing.


This drawing is the copyright of
Kent Associates and may not be traced
or copied in any way without permission.

Notes

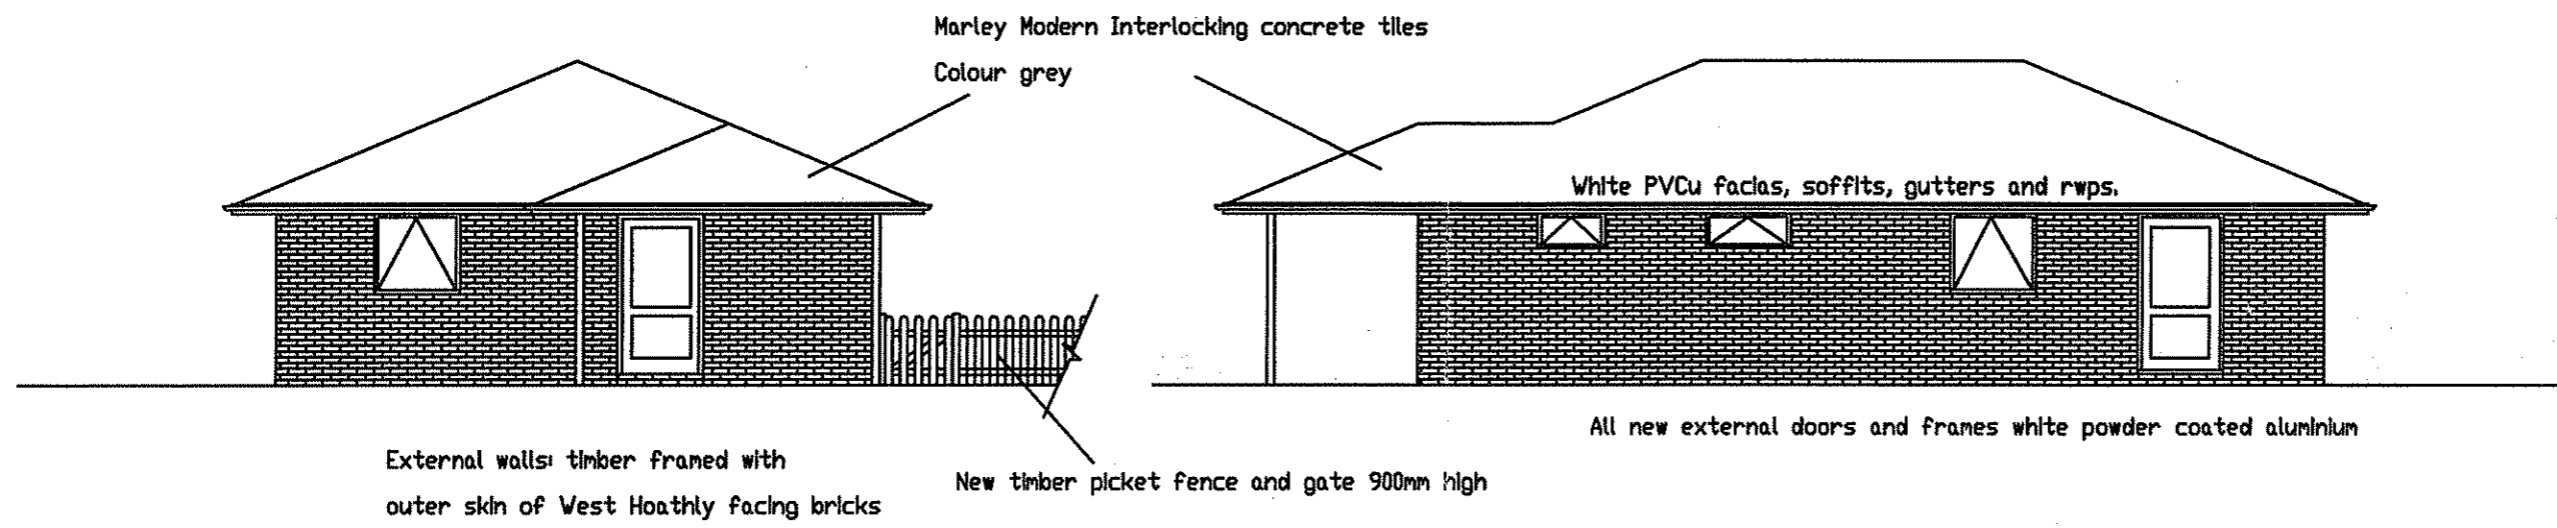

SOUTH ELEVATION

EAST ELEVATION

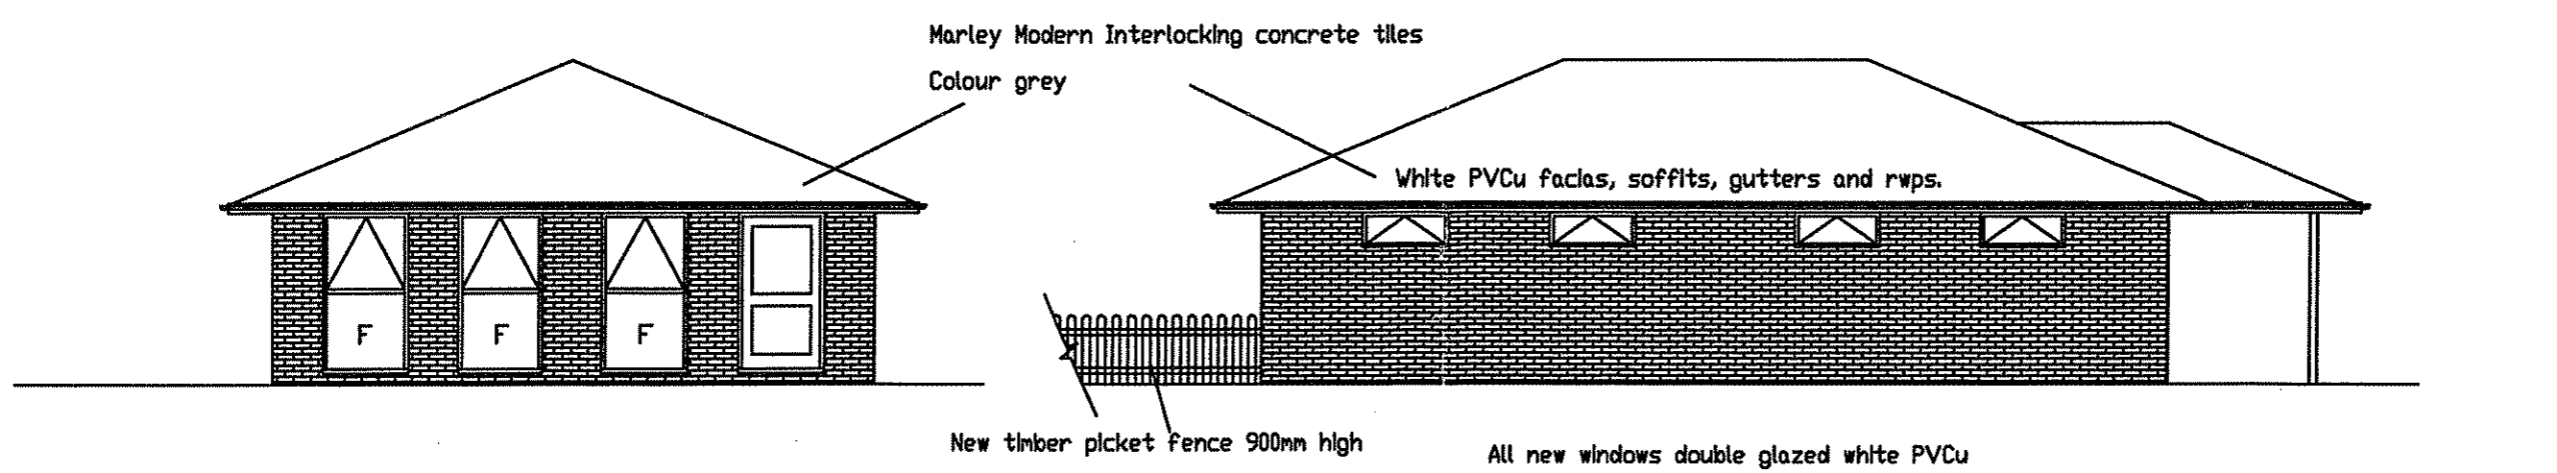

NORTH ELEVATION

WEST ELEVATION

PROPOSED ELEVATIONS

Rev.	Description	Date
------	-------------	------

KENT ASSOCIATES
Chartered Building Surveyors
9 Sycamore Gardens
Dymchurch, Kent
TN29 0LA
Tel. (01303) 872823
Fax. (01303) 873959
mobile. (07855) 362717
bryan.vousden@btinternet.com

Client
**MOUNTFIELD &
WHATLINGTON C of E
SCHOOL**

Address
**JOHN'S CROSS
ROBERTSBRIDGE
EAST SUSSEX
TN32 5JN**

Project
NEW NURSERY BLOCK

Scale	1:100
Date	June 2010
Drn. by	BFV
Drg. No.	1214/05A