




Existing Plan Layout

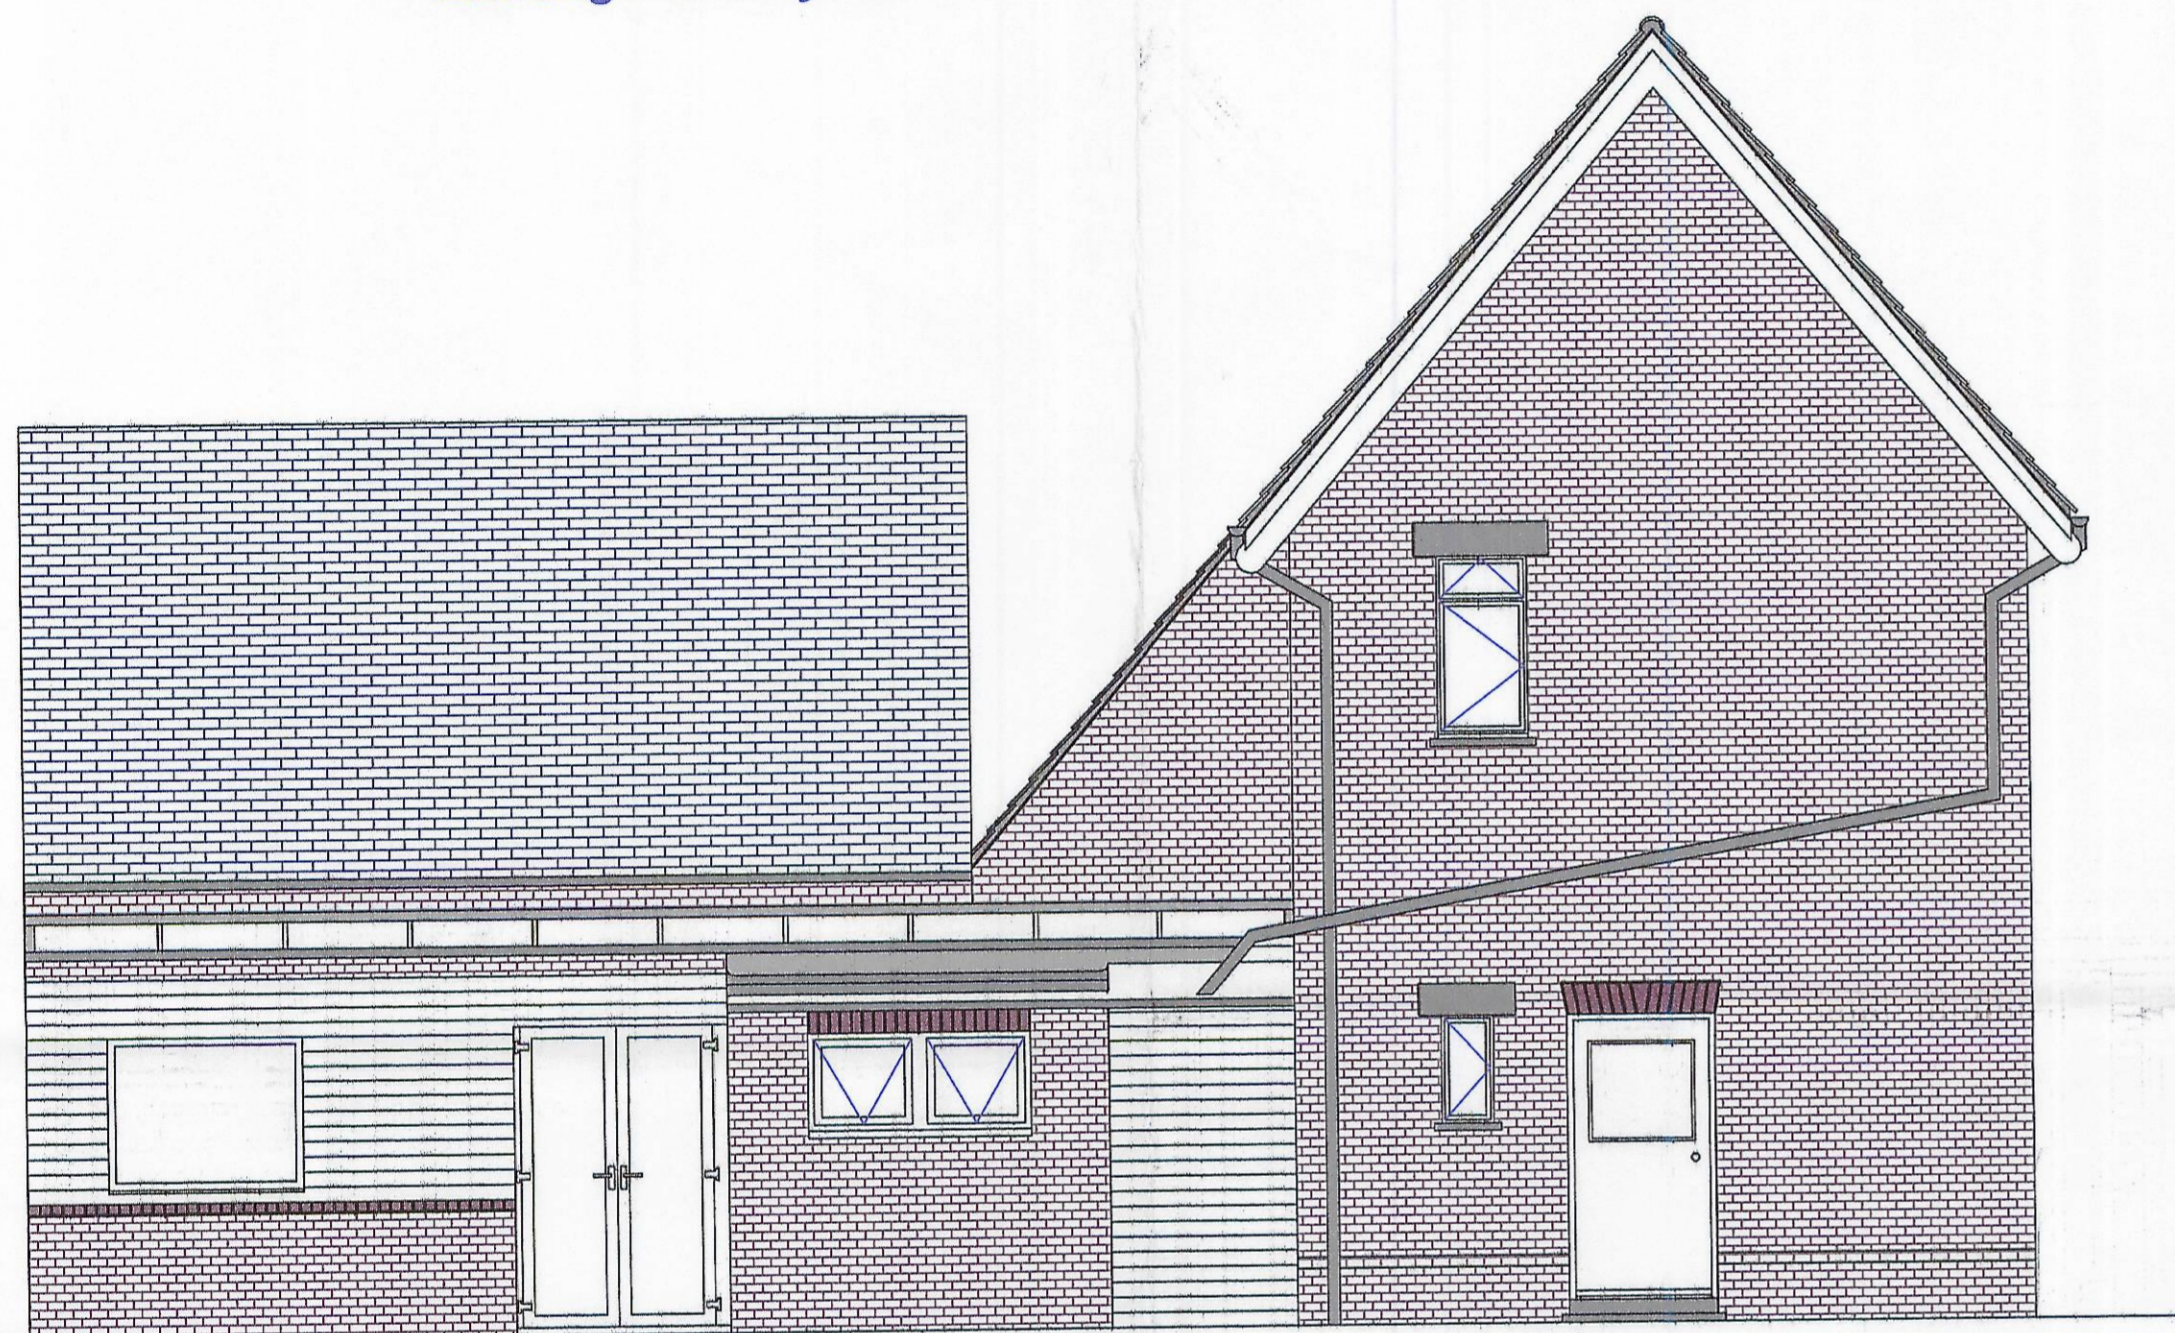


Existing North East Elevation
Scale 1:100

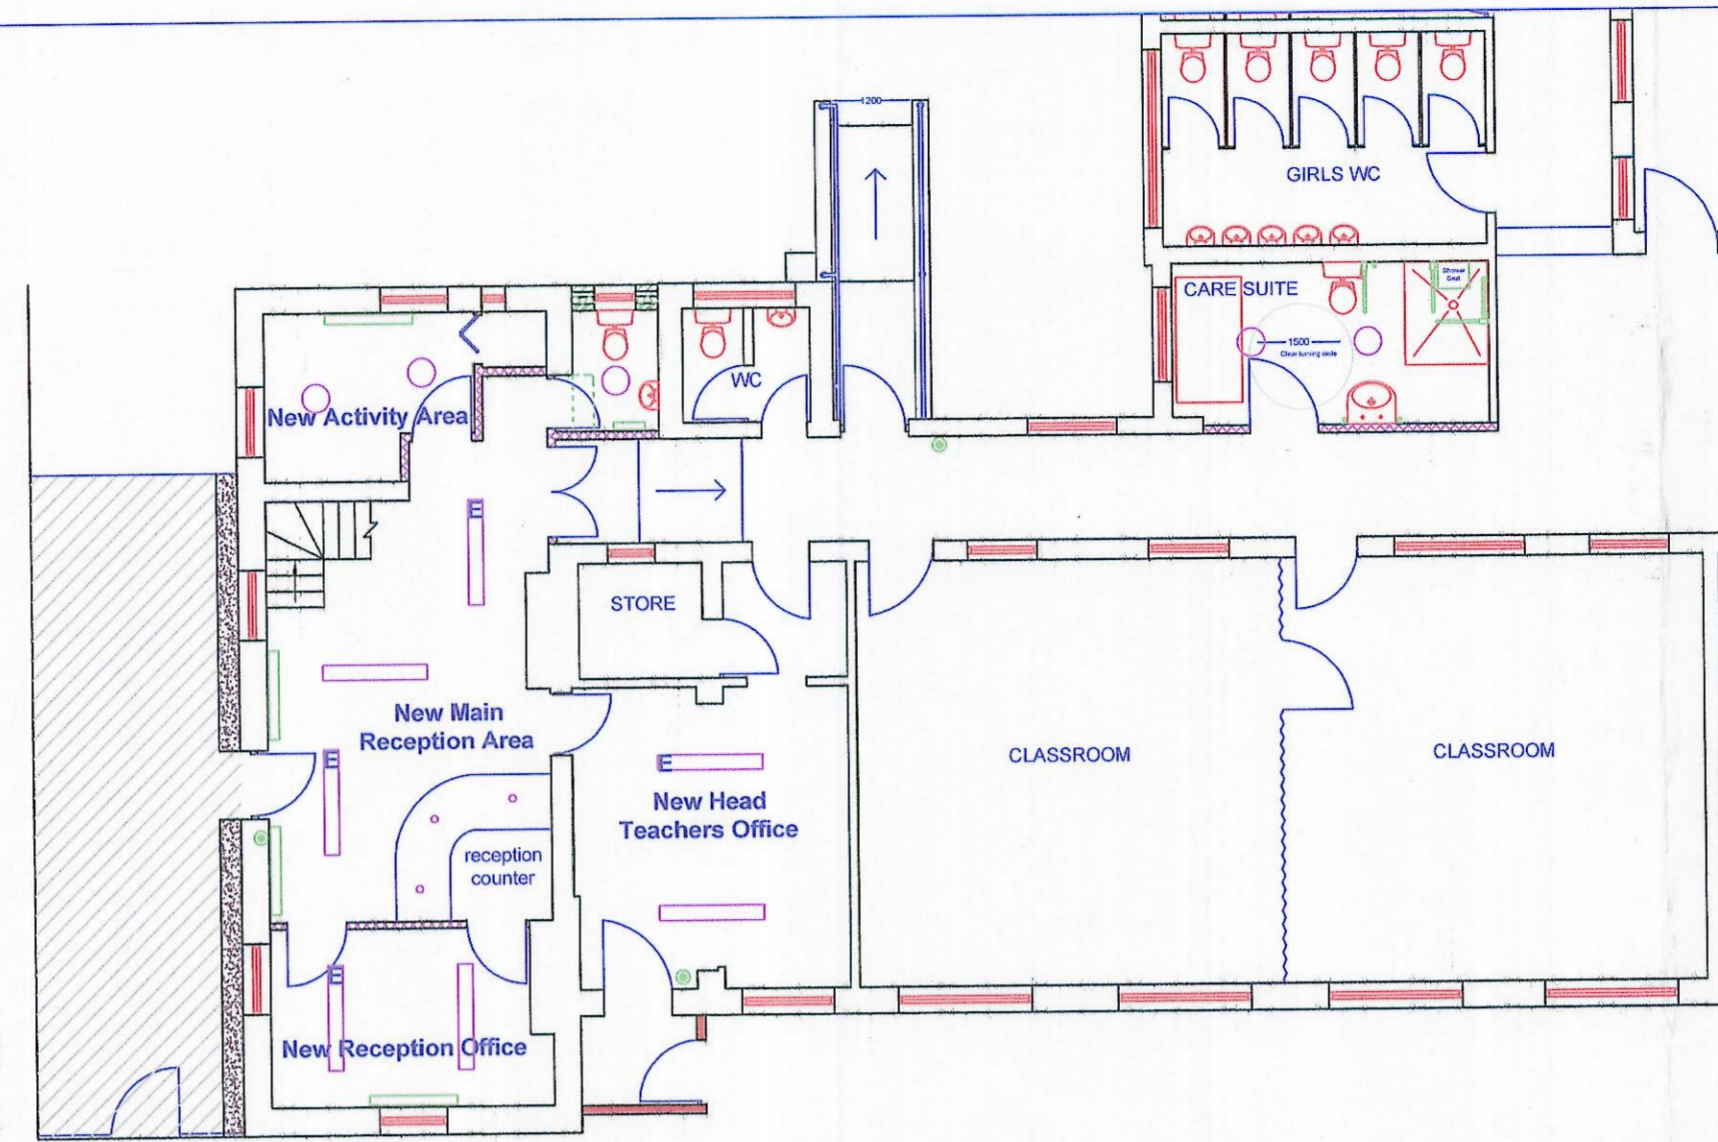

Proposed North East Elevation
Scale 1:100

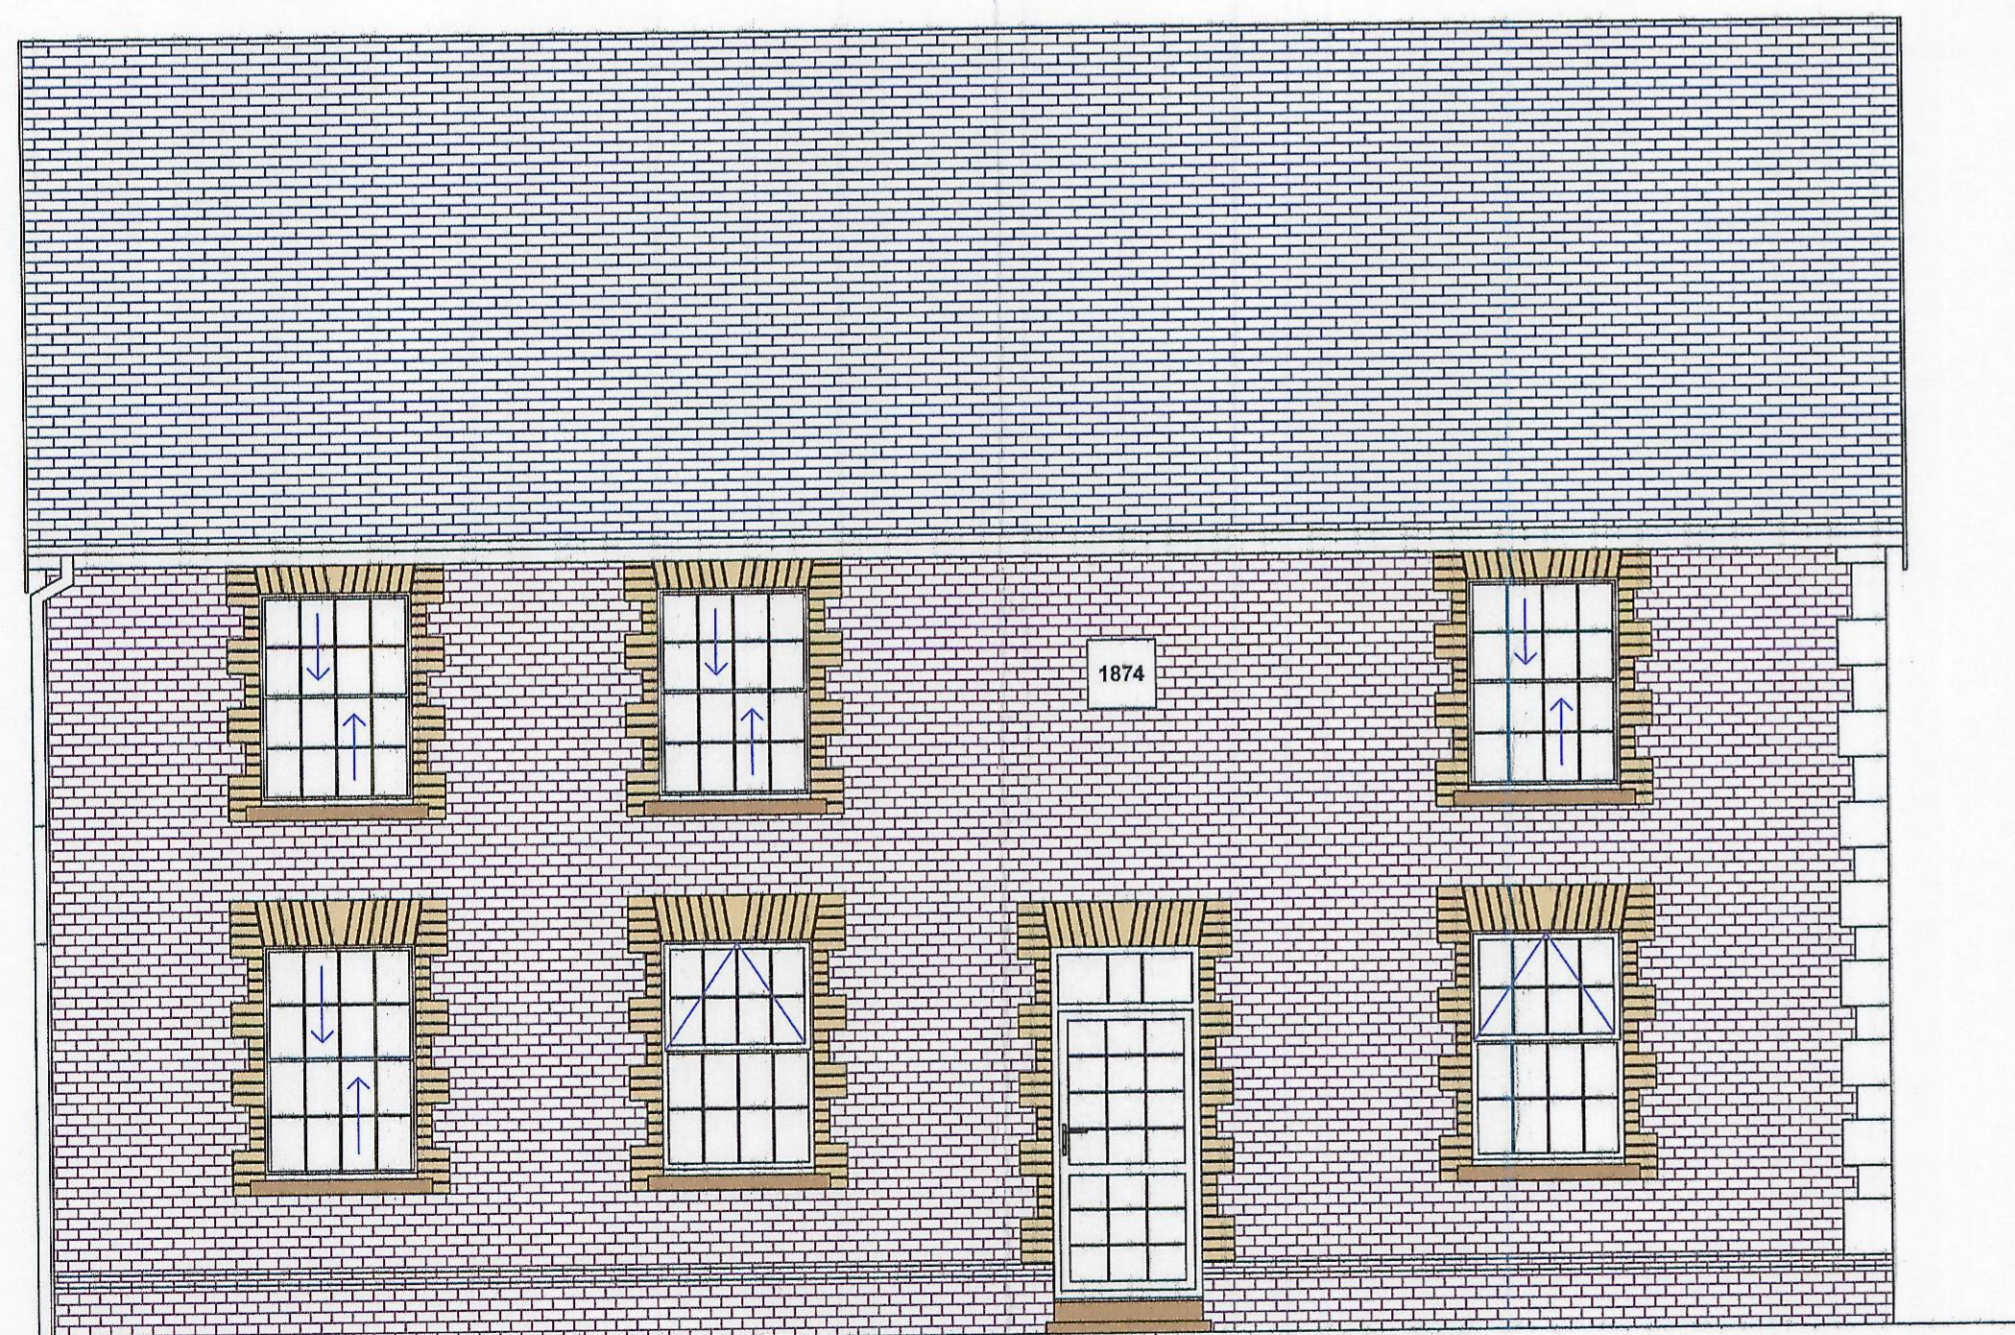

Existing North West Elevation
Scale 1:100

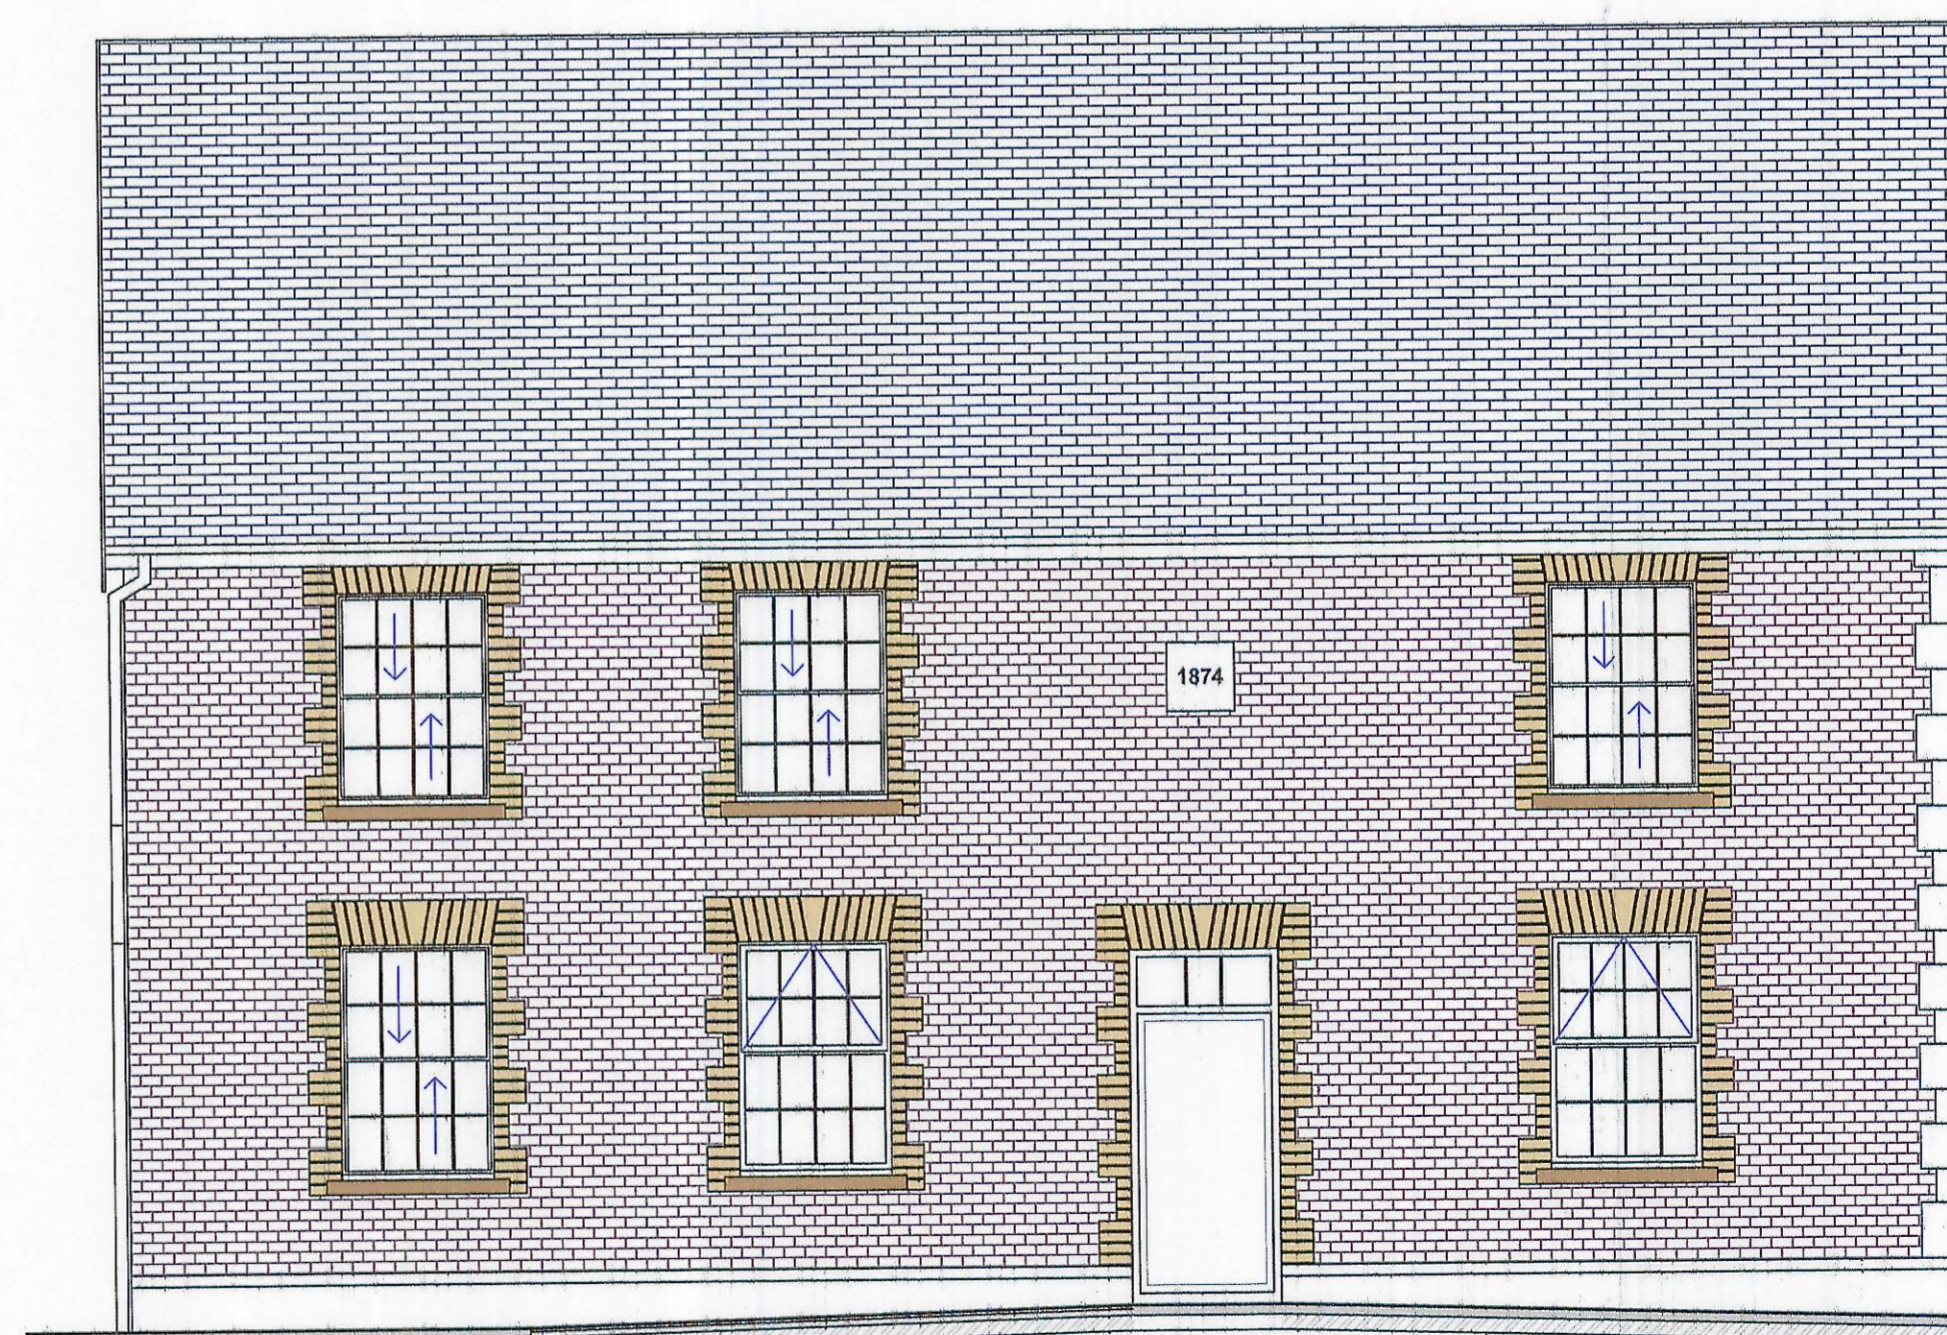

Proposed North West Elevation
Scale 1:100

002	06/07/11	aed	mb
Rev	Revision Note	Date	Drawn/Chk

Client
East Sussex County Council

Project
DDA Access Works

Site
Mountfield & Whatlington CE Primary School
John's Cross Road
Robertbridge
East Sussex
TN32 5JN

Drawing number	Revision	Scale
2201.63.01	002	as stated @ A1

Date	Drawn by	Chk by	Plan Type
19/04/11	cph	mb	Issued

Drawing Title
Existing & Proposed Plan & Elevations

HAMSON Partnership Limited trading as HAMSON Partnership
HAMSON Partnership Limited is a wholly owned subsidiary of NPI Property Consultants Limited, a company controlled by North Devon Council
DO NOT SCALE FROM THIS DRAWING
The contents of this drawing are the Copyright of HAMSON Partnership Limited