




Existing Plan Layout

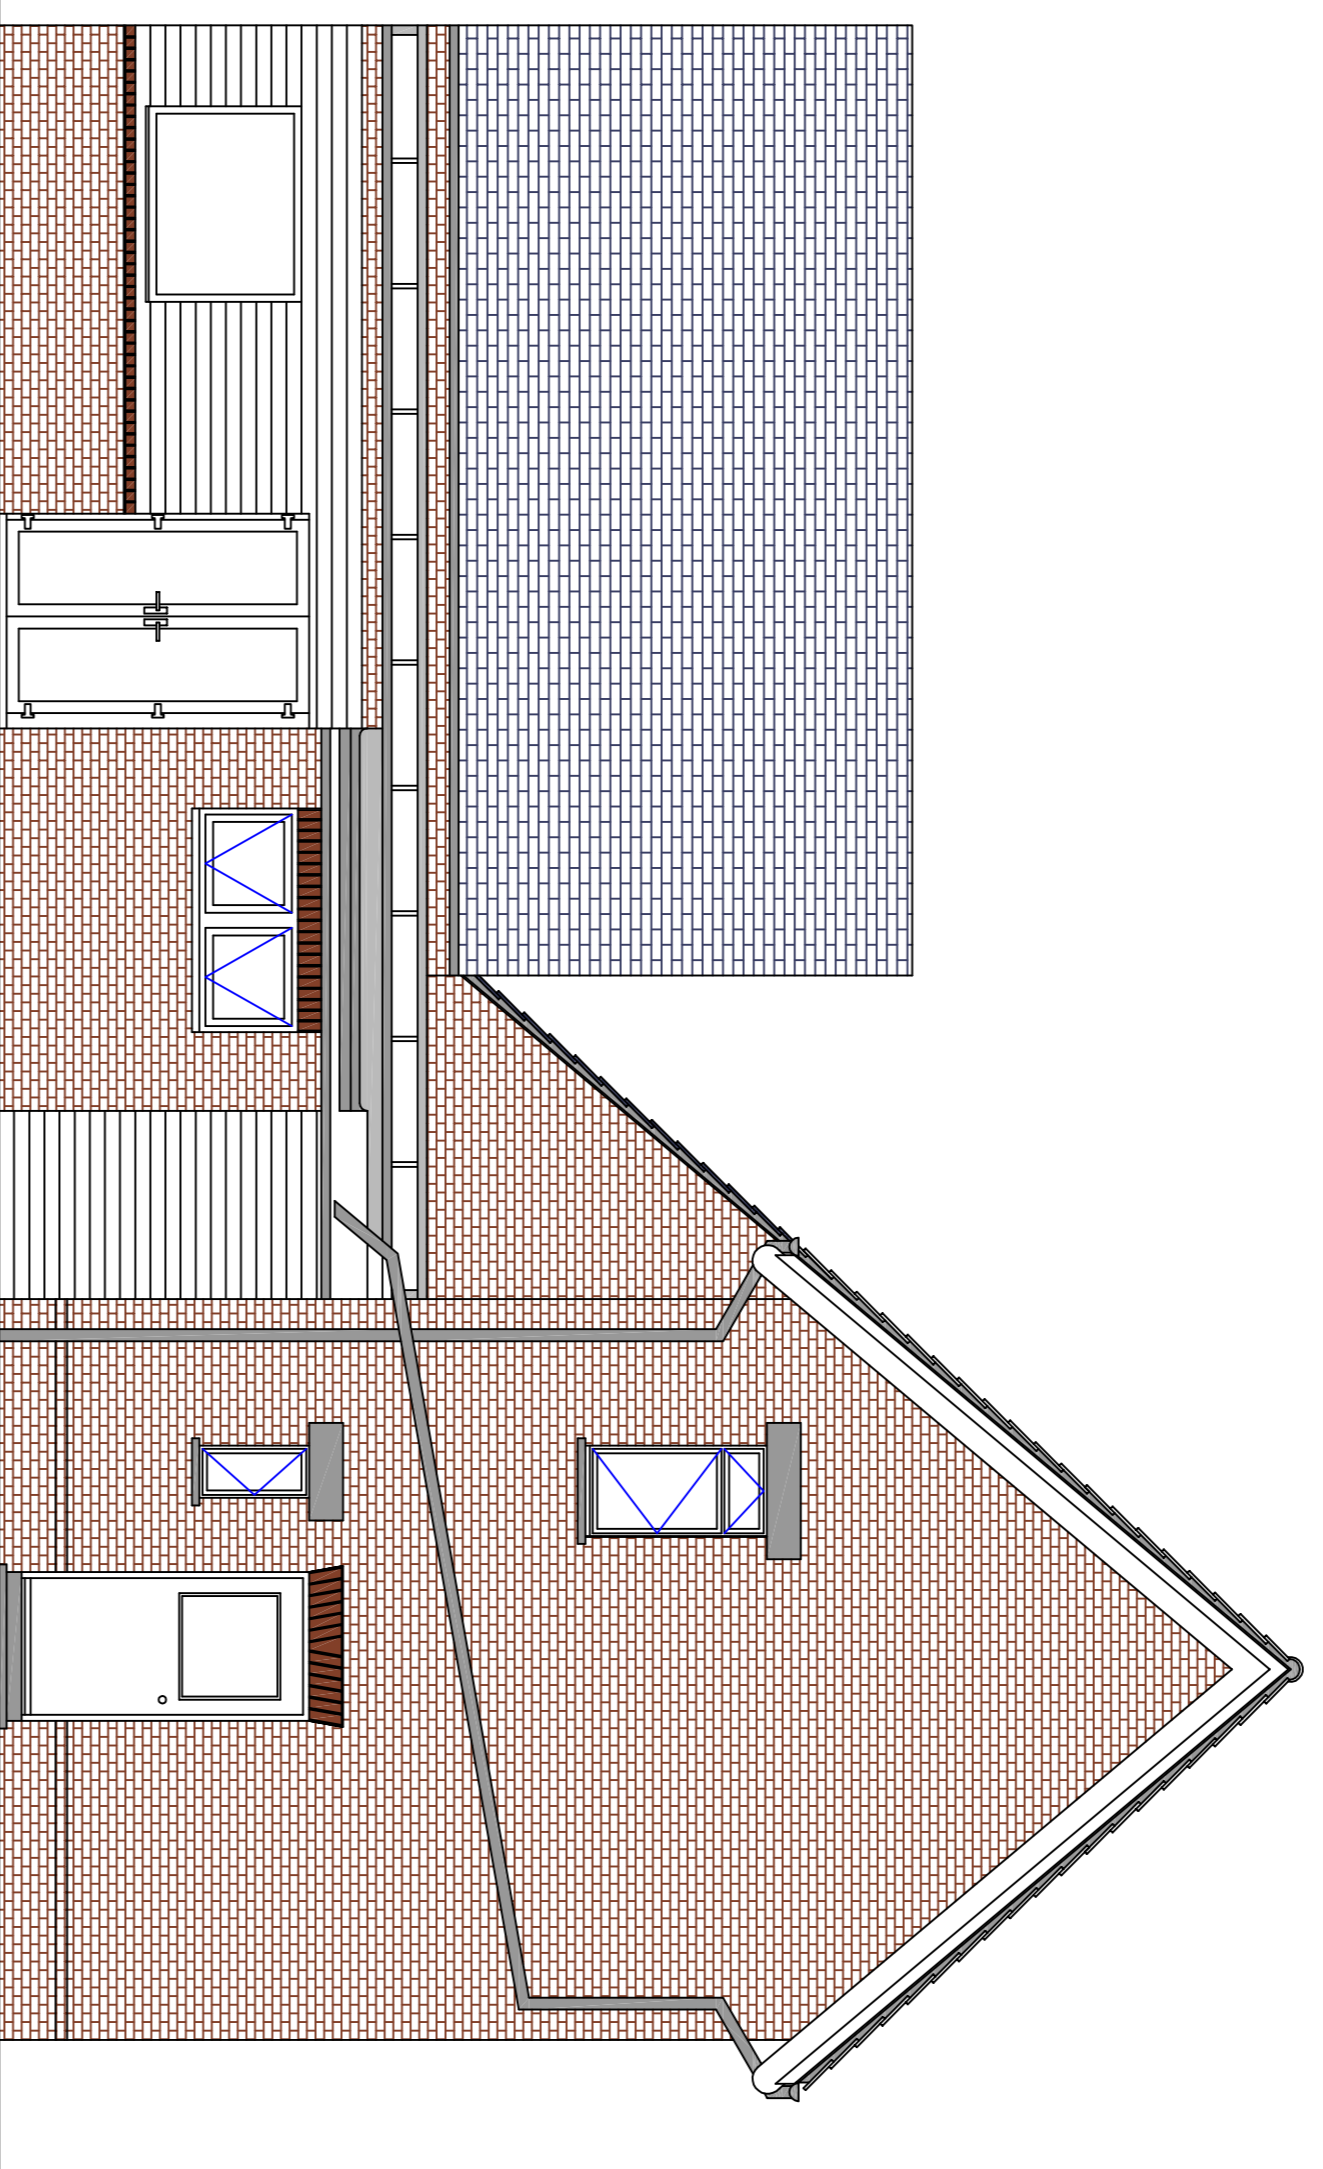


Existing North East Elevation  
Scale 1:100

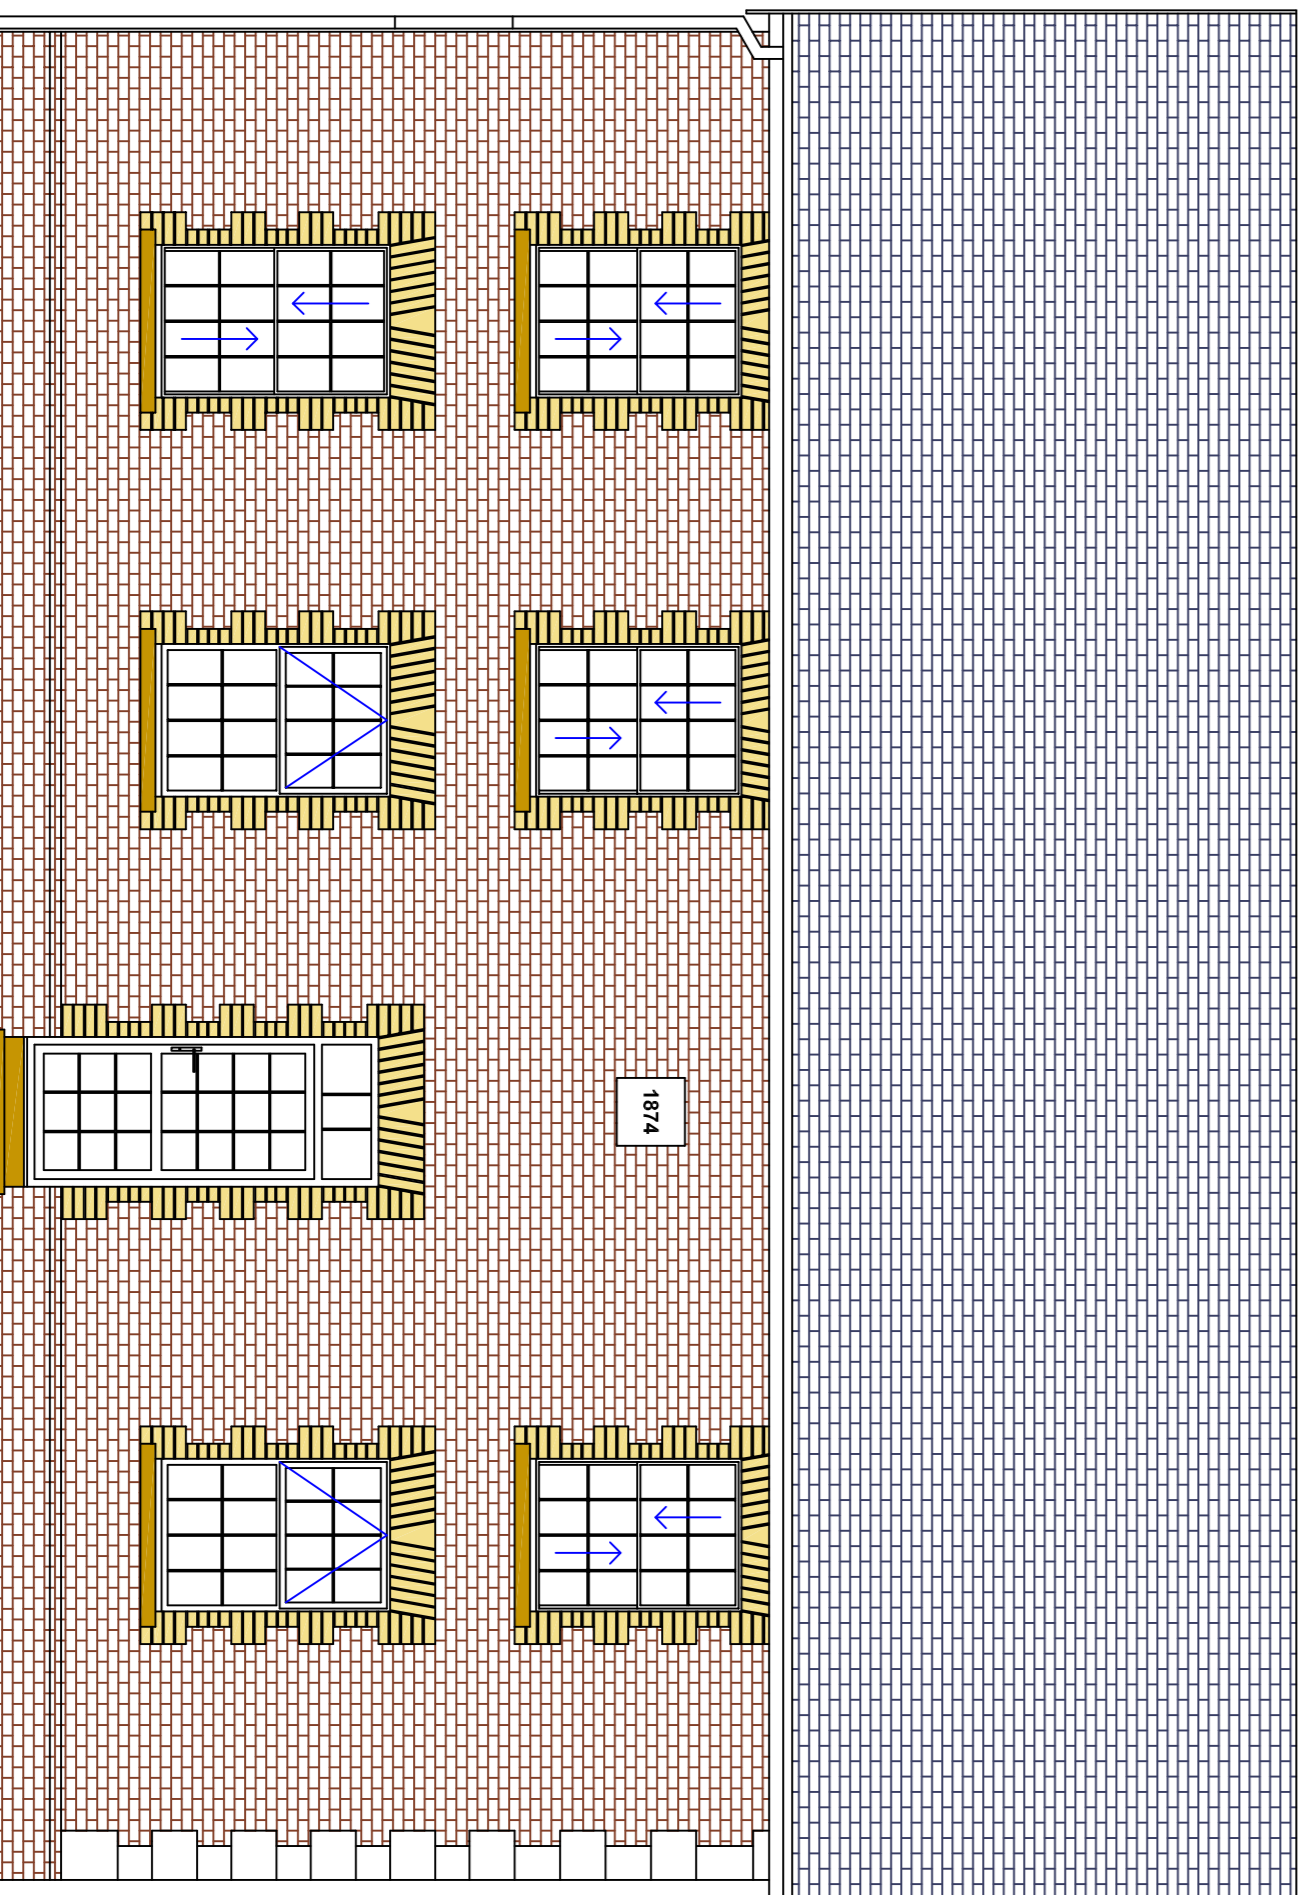


Existing North West Elevation  
Scale 1:100

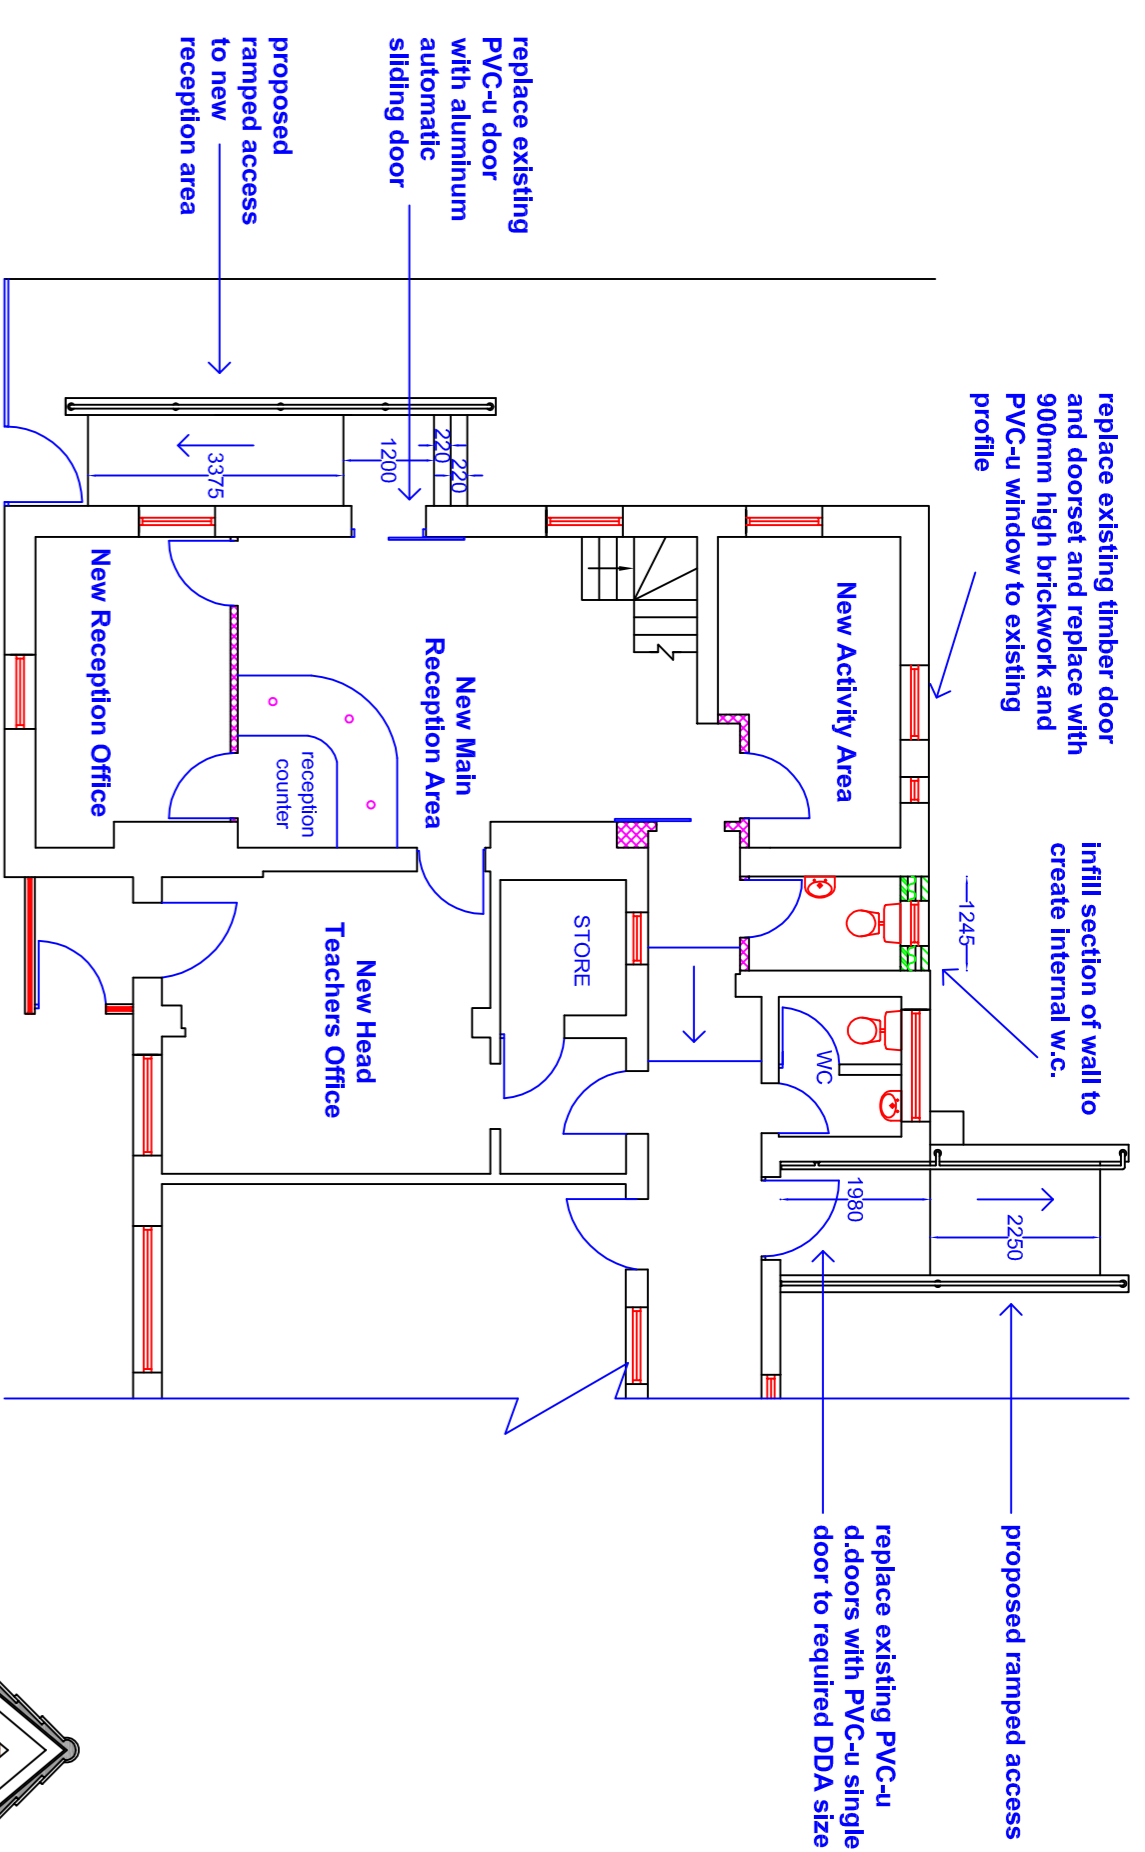

Proposed Plan Layout  
Scale 1:100

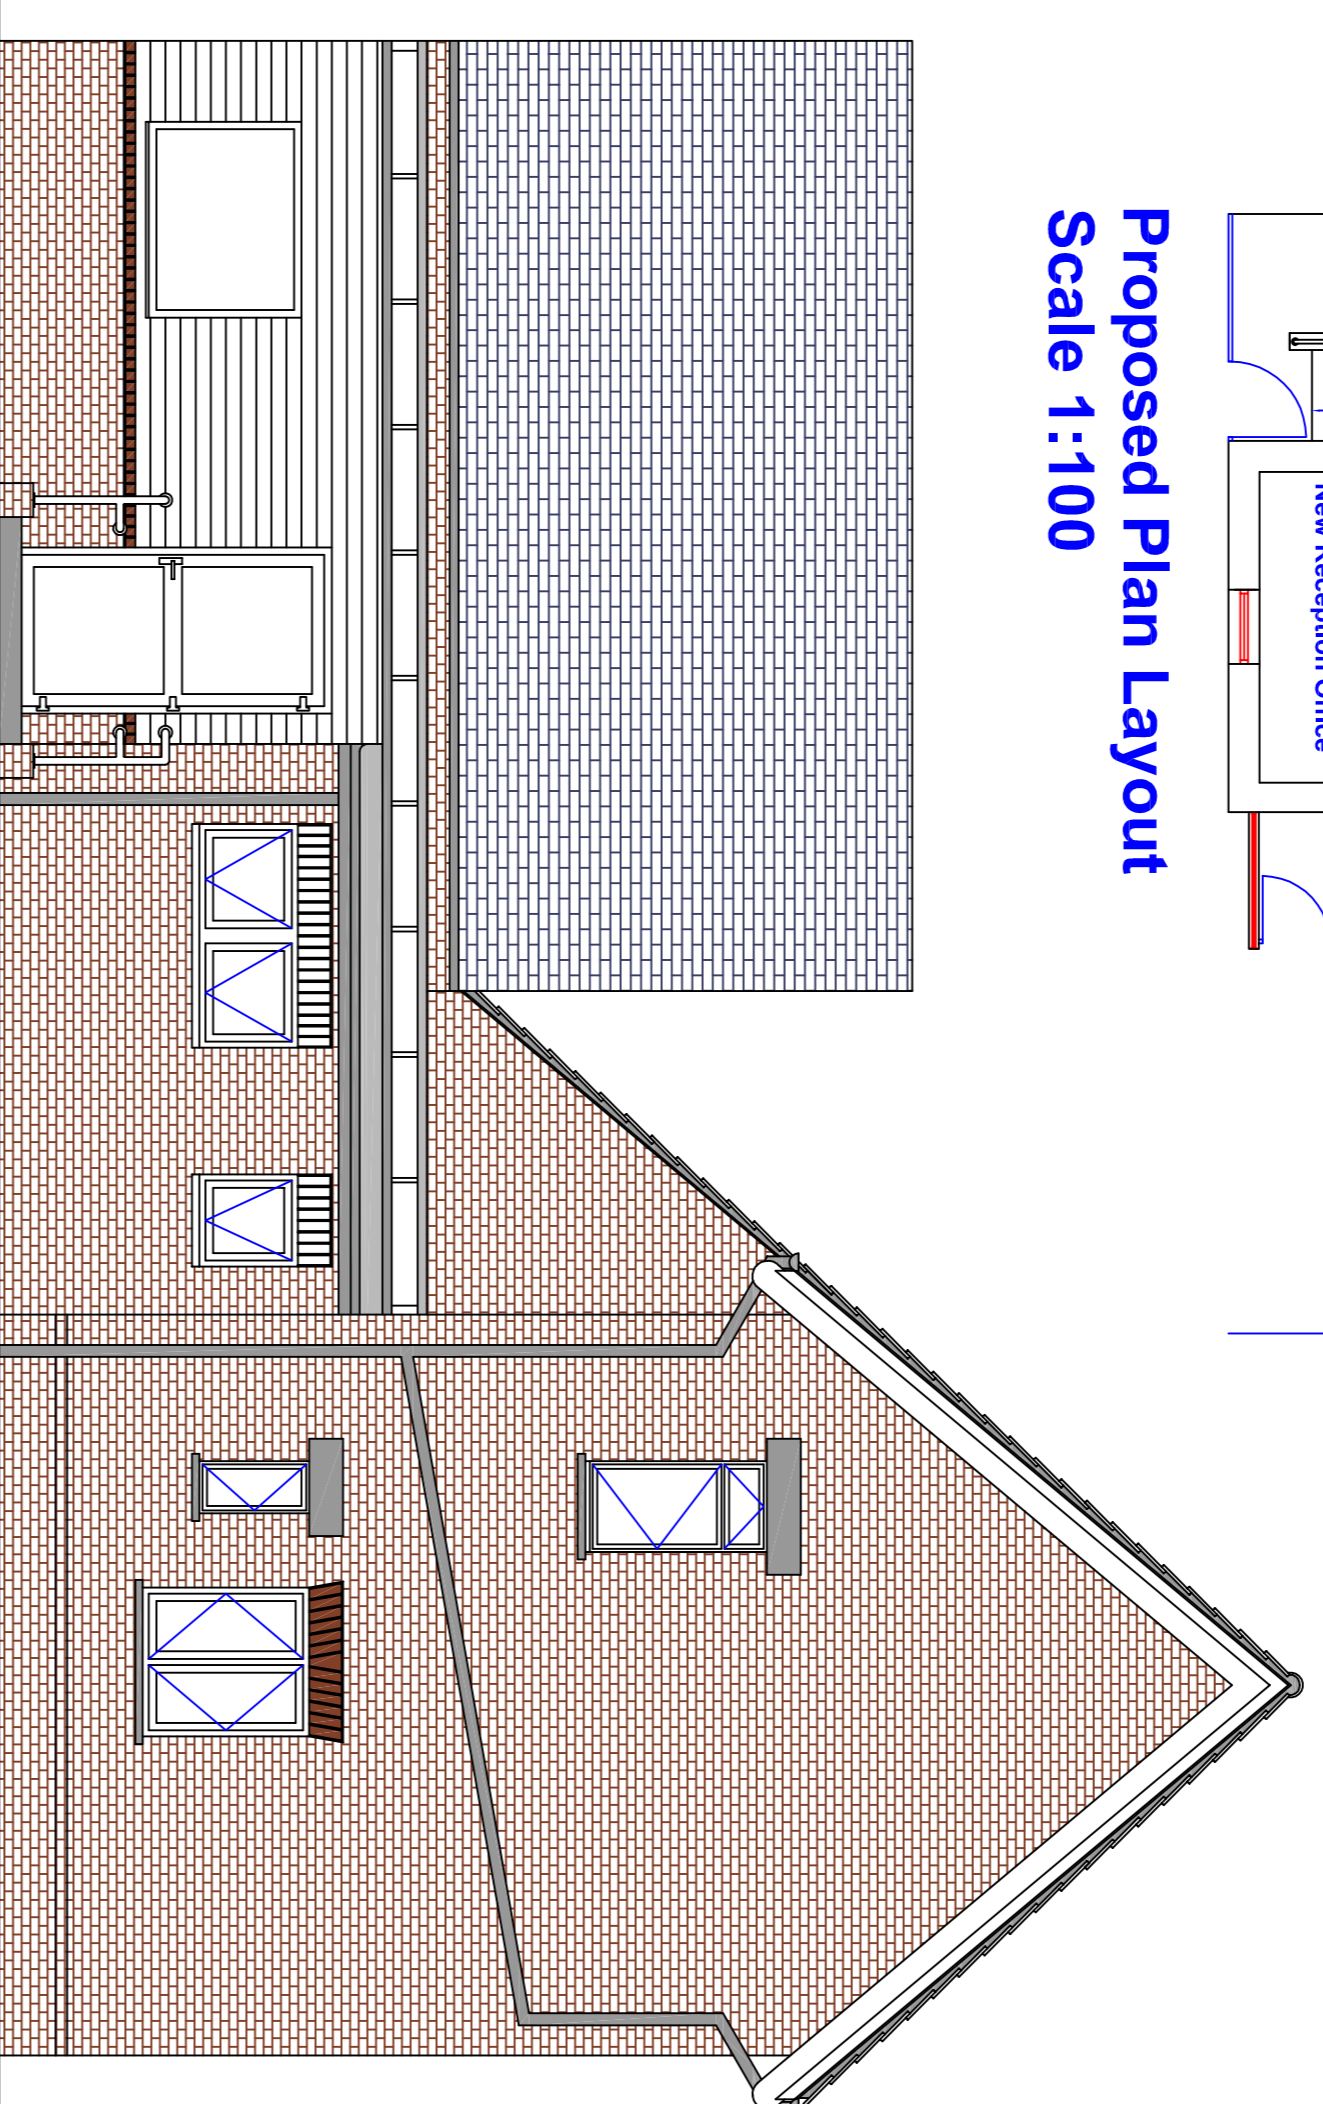

Proposed North East Elevation  
Scale 1:100

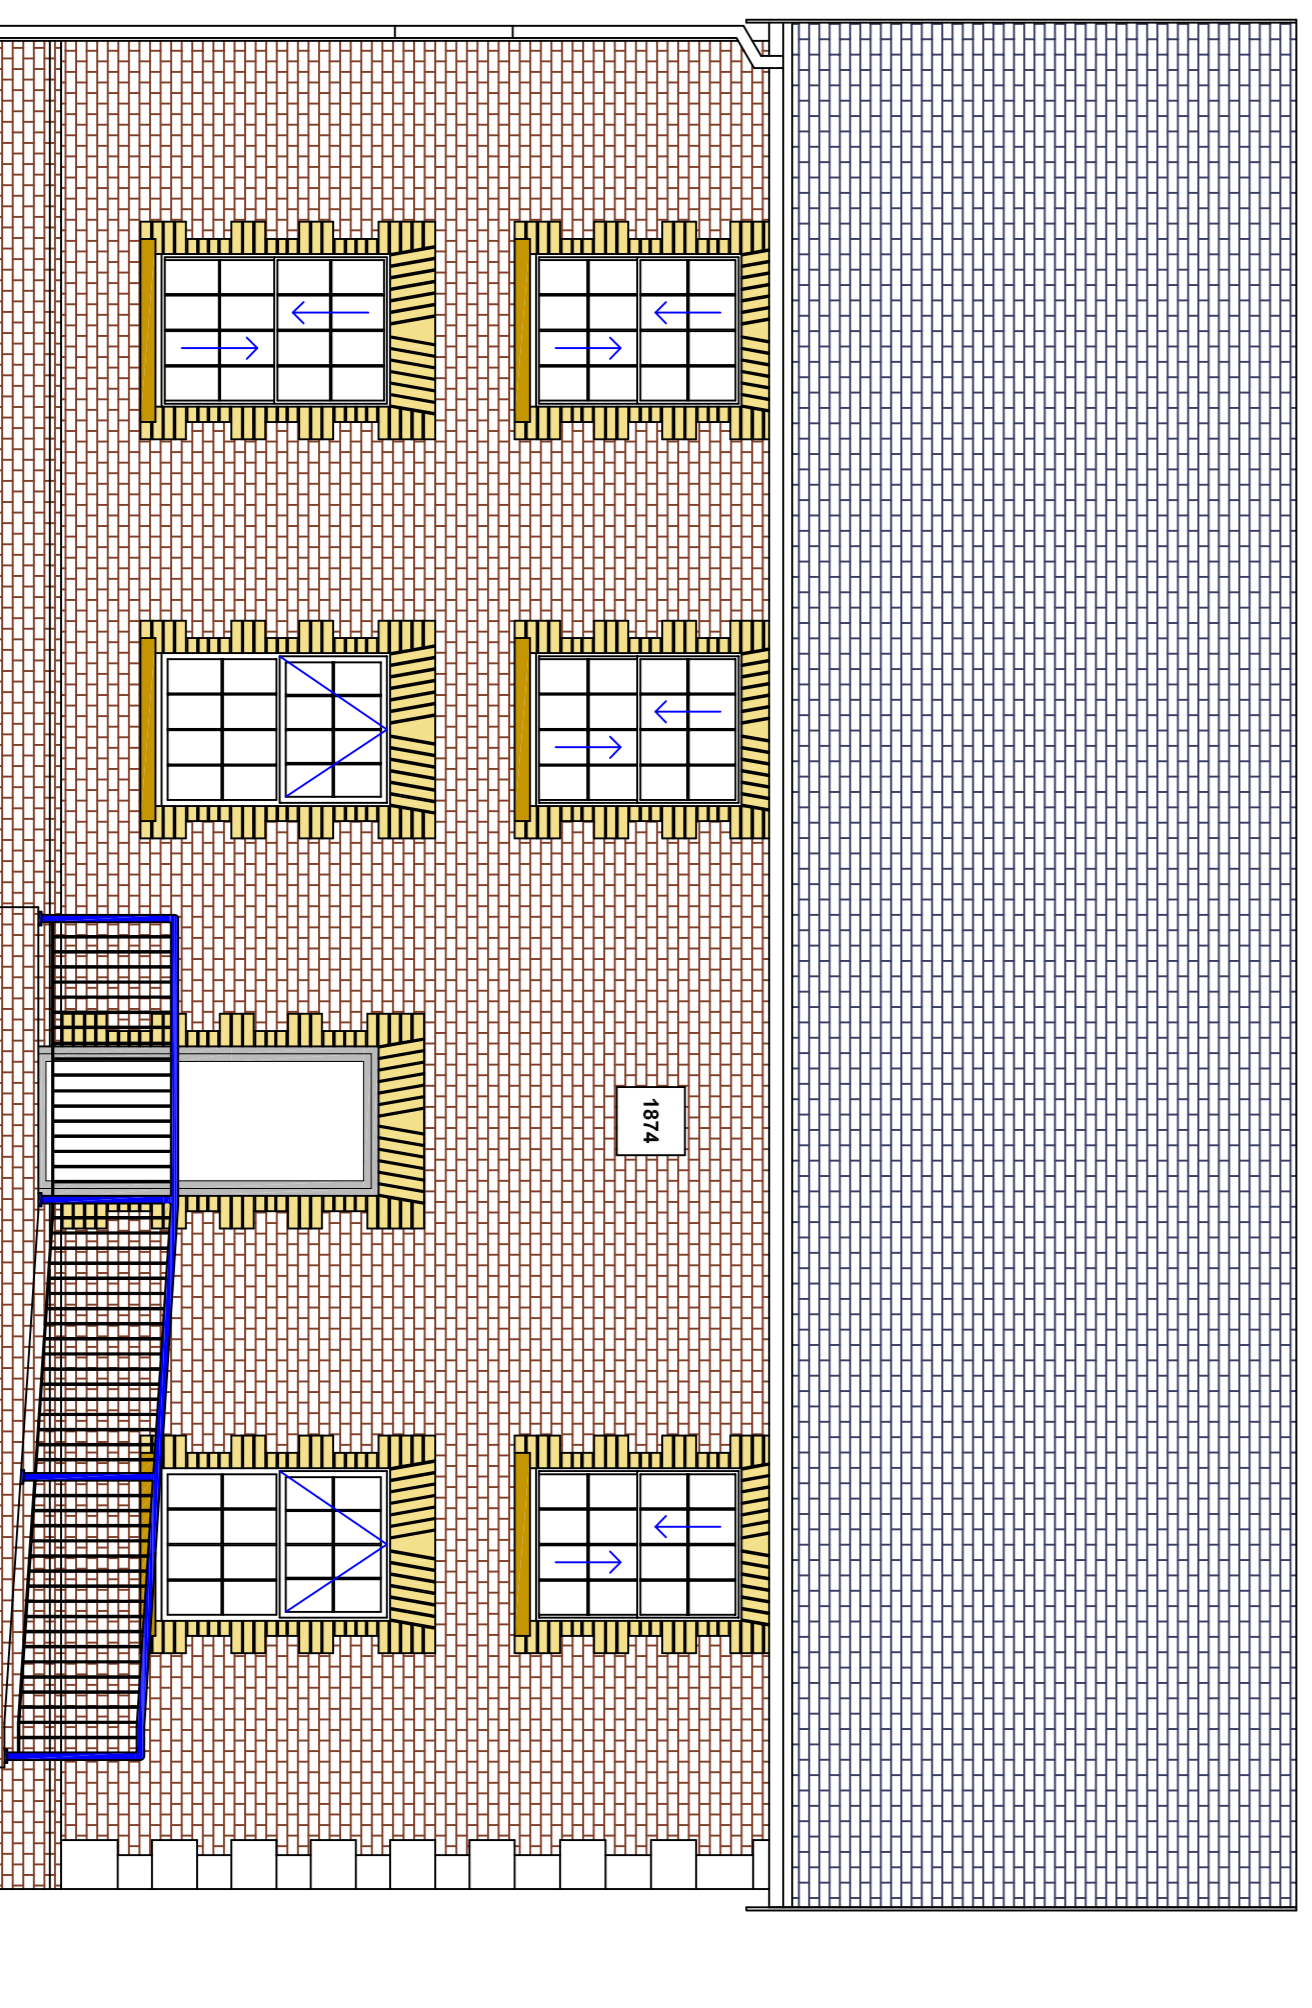

Proposed North West Elevation  
Scale 1:100

XX	XXXXXXXXXX	00/00/00	XXX	XXX
Rev./Revision Note		Date	Drawn	CHK

Client  
East Sussex County Council

Project  
DDA Access Works

Site  
Inwood & Wellington CE Primary School  
Inwood CE Path  
Robertshidge  
East Sussex  
TN22 5UN

Drawing Number	Revision	Scale
2291.03.01	001	as stated @ A1

Date	Drawn by	Checked by	Plan Type
19/04/11	cpn	mb	Issued

Drawing Title

Existing & Proposed Plan & Elevations

Hamson Partnership Limited trading as HAMSON Partnership, is a limited liability company registered in England and Wales, company number 02057453. The company is a member of the Hamson Group of Companies. The content of this drawing is the Copyright of HAMSON Partnership Limited.