




SIDE (EAST) ELEVATION

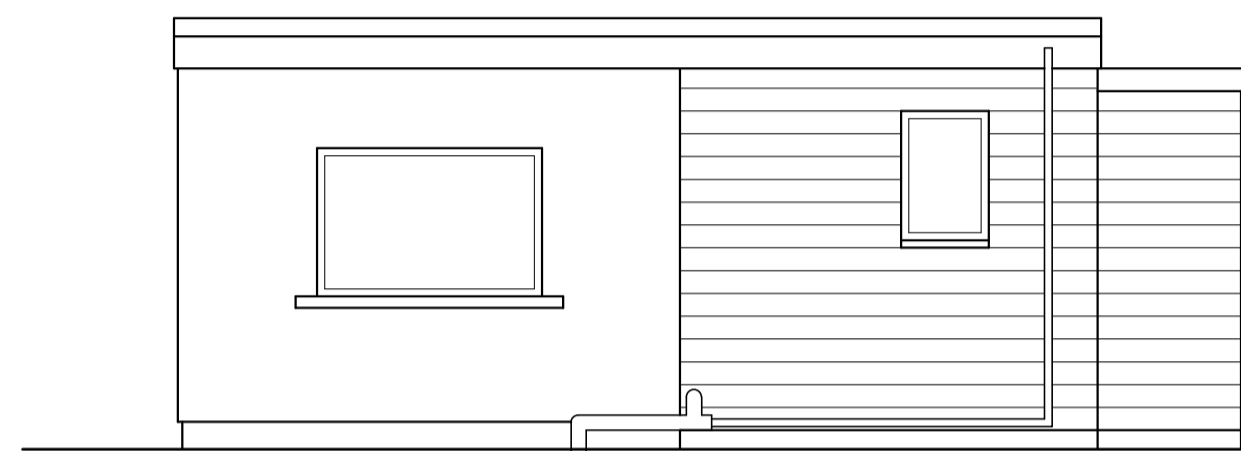


REAR (SOUTH) ELEVATION

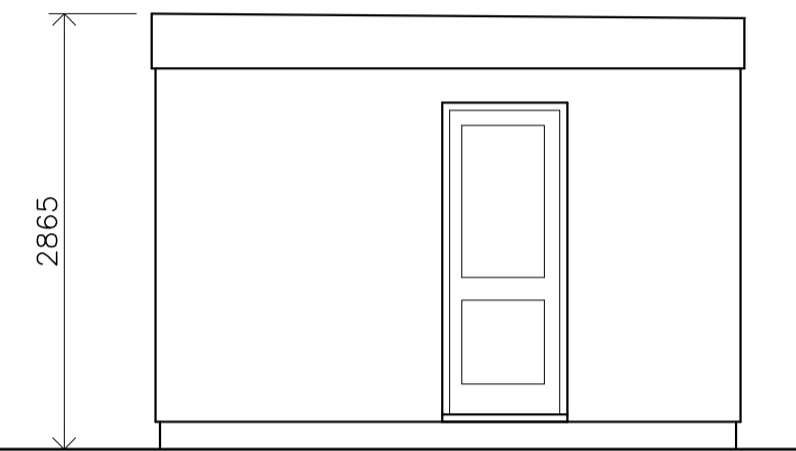

SIDE (WEST) ELEVATION

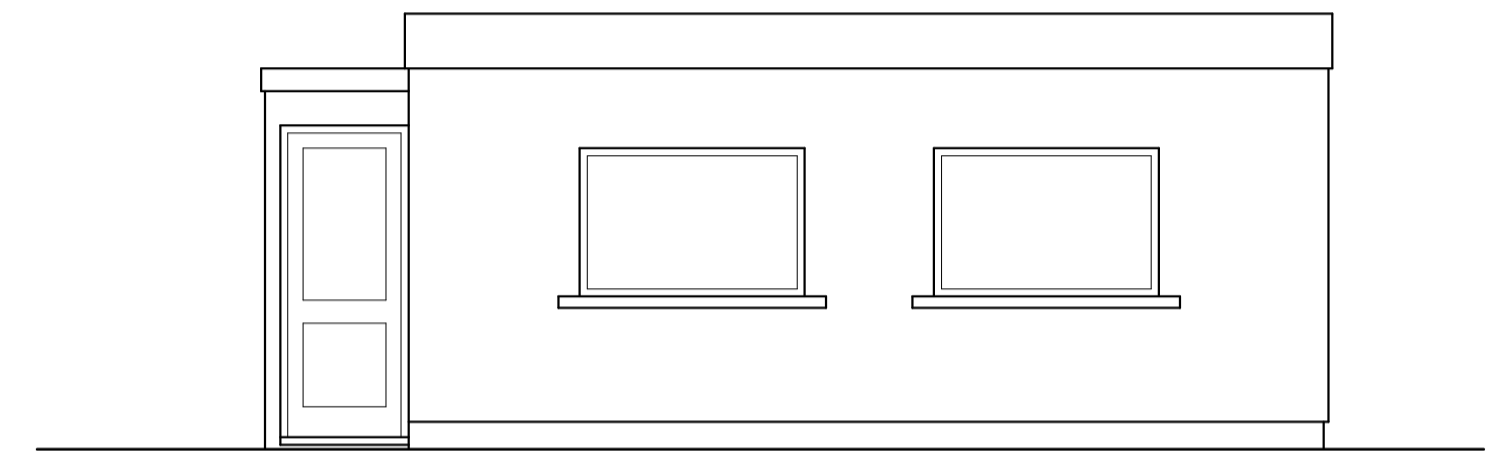

FRONT (NORTH) ELEVATION

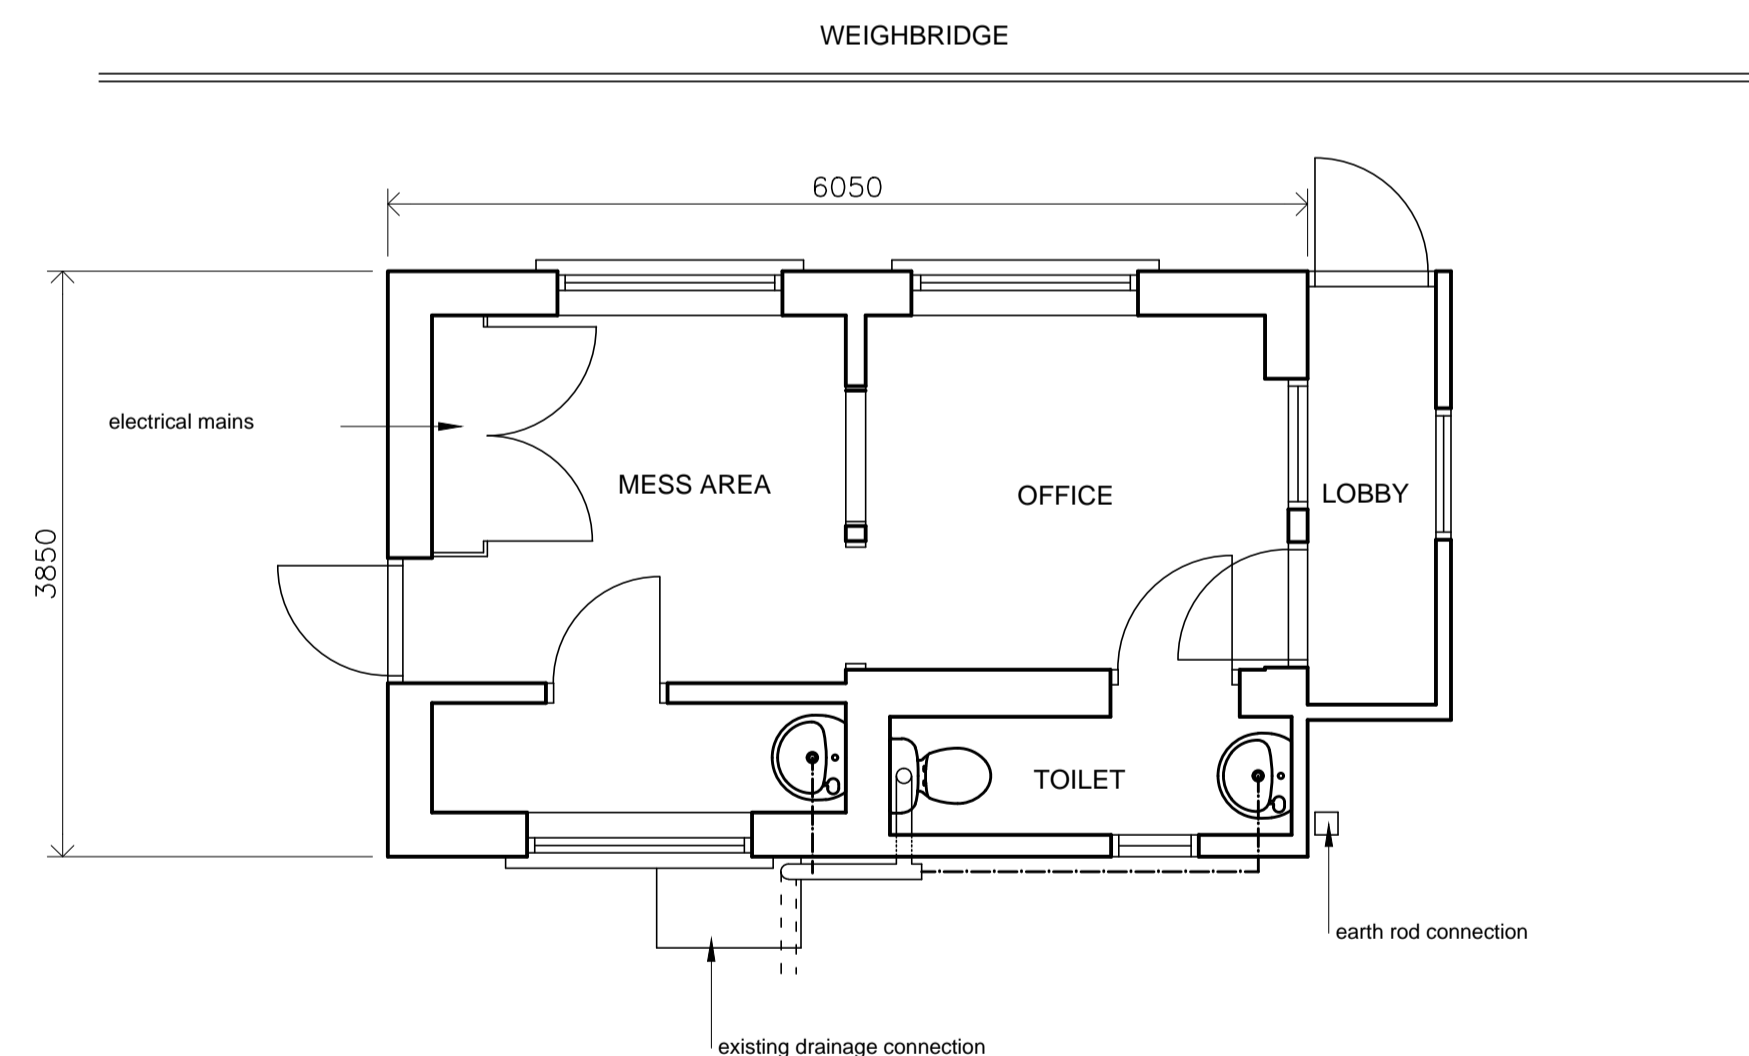

FLOOR PLAN

REV	DATE	DRAWN	DESCRIPTION
A	23 May 12	AP	Dimensions added
R A CAMIS & PARTNERS LTD Consulting Civil & Structural Engineers Stone Castle, Stone Castle Drive, Stone, Kent DA9 9XL Tel: 01322 383270 Fax: 01322 382499 e-mail: info@racamis.co.uk			
CONTRACT WEIGHBRIDGE OFFICE BRITISH GYPSUM ROBERTSBRIDGE			
TITLE PLANS AND ELEVATIONS AS EXISTING			
DRAWING NR 4566/002			
SCALE	1:50	DATE July 08	
DRAWN	AP	CHECKED	APPROVED
REVISION	A		

© R A CAMIS & PARTNERS Ltd
 This drawing shall not be copied, altered or passed to any third party without the written consent of R A CAMIS & PARTNERS Ltd who accept no responsibility for digitally altered versions by others, unless returned for verification. R A CAMIS & PARTNERS Ltd also accept no responsibility for any digital copy corrupted during electronic data transmission.