


NOTES  
 1. ALL DIMENSIONS IN MILLIMETRES AND ALL LEVELS IN METRES UNLESS SHOWN OTHERWISE.

REFERENCES  
 JN.639669.0Z0710 PLANNING APPLICATION - GENERAL SITE LAYOUT

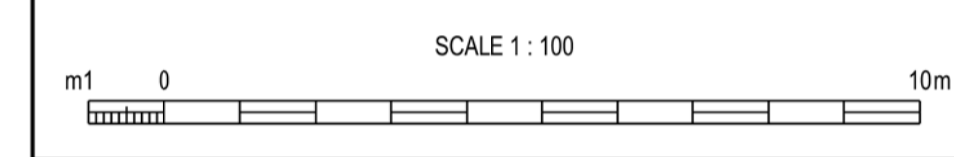

CURRENT VERSION INFORMATION  
 B. TREE LINE AMENDED.

DATE	DRWN	CHKD	REVD	REV	REASON FOR ISSUE
01.03.2019	NCD	JIQ	NMC	A	FOR PLANNING
16.04.2019	NCD	NMC	DGM	B	PLANNING APPLICATION

THIS DRAWING IS ISSUED BY SOUTHERN WATER SUBJECT TO THE CONDITIONS THAT IT IS NOT COPIED EITHER IN WHOLE OR IN PART OR DISCLOSED TO THIRD PARTIES UNLESS PRIOR WRITTEN AUTHORISATION IS GIVEN BY SOUTHERN WATER. PREVIOUS VERSIONS OF THIS DRAWING SHOULD BE STAMPED SUPERSEDED OR DESTROYED. DO NOT SCALE THIS DRAWING - IF IN DOUBT ASK.

Southern Water  
 In Partnership with

Stantec

Southern House  
 Yeoman Road  
 Worthing  
 West Sussex  
 BN13 3NX  
 telephone (01903) 264444  
 fax (01903) 691435

PROJECT TITLE  
 MOUNTFIELD WTW  
 SOLOMONS LANE, MOUNTFIELD  
 HASTINGS, EAST SUSSEX, TN32 5LY

DRAWING TITLE  
 PLANNING APPLICATION  
 PROPOSED WASTEWATER TREATMENT WORKS  
 OUTSIDE ELEVATIONS


SITE UNIT MNEMONIC MOUNTFIE SITE UNIT NO. 113632

PRN 639669 SCALE 1:100 MASTER SIZE A1




CONTINUED BELOW

SECTION A-A  
 NORTH ELEVATION  
 (0Z0710)

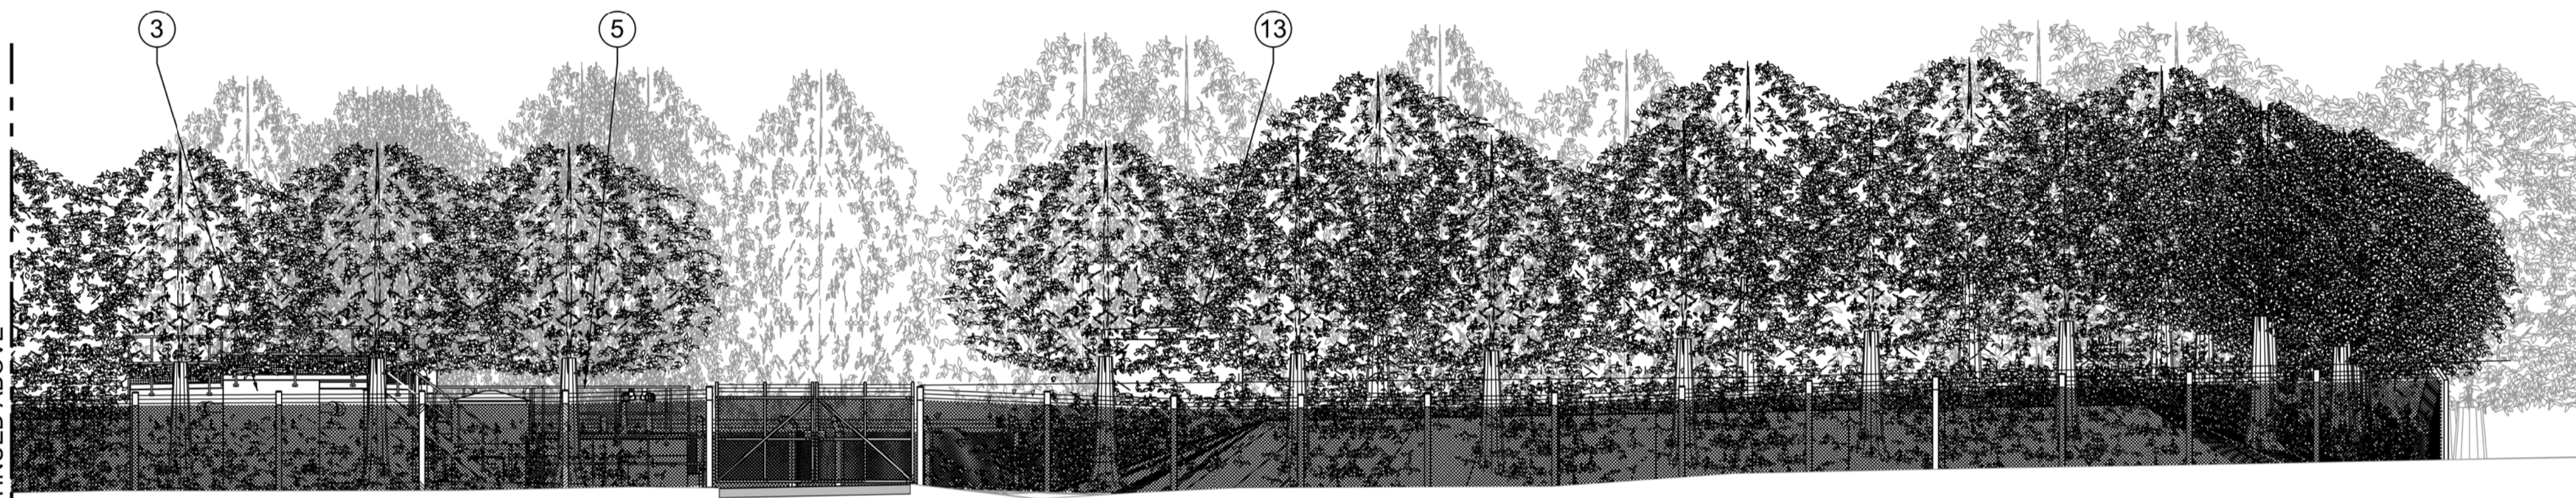

CONTINUED ABOVE

SECTION A-A  
 NORTH ELEVATION  
 (0Z0710)

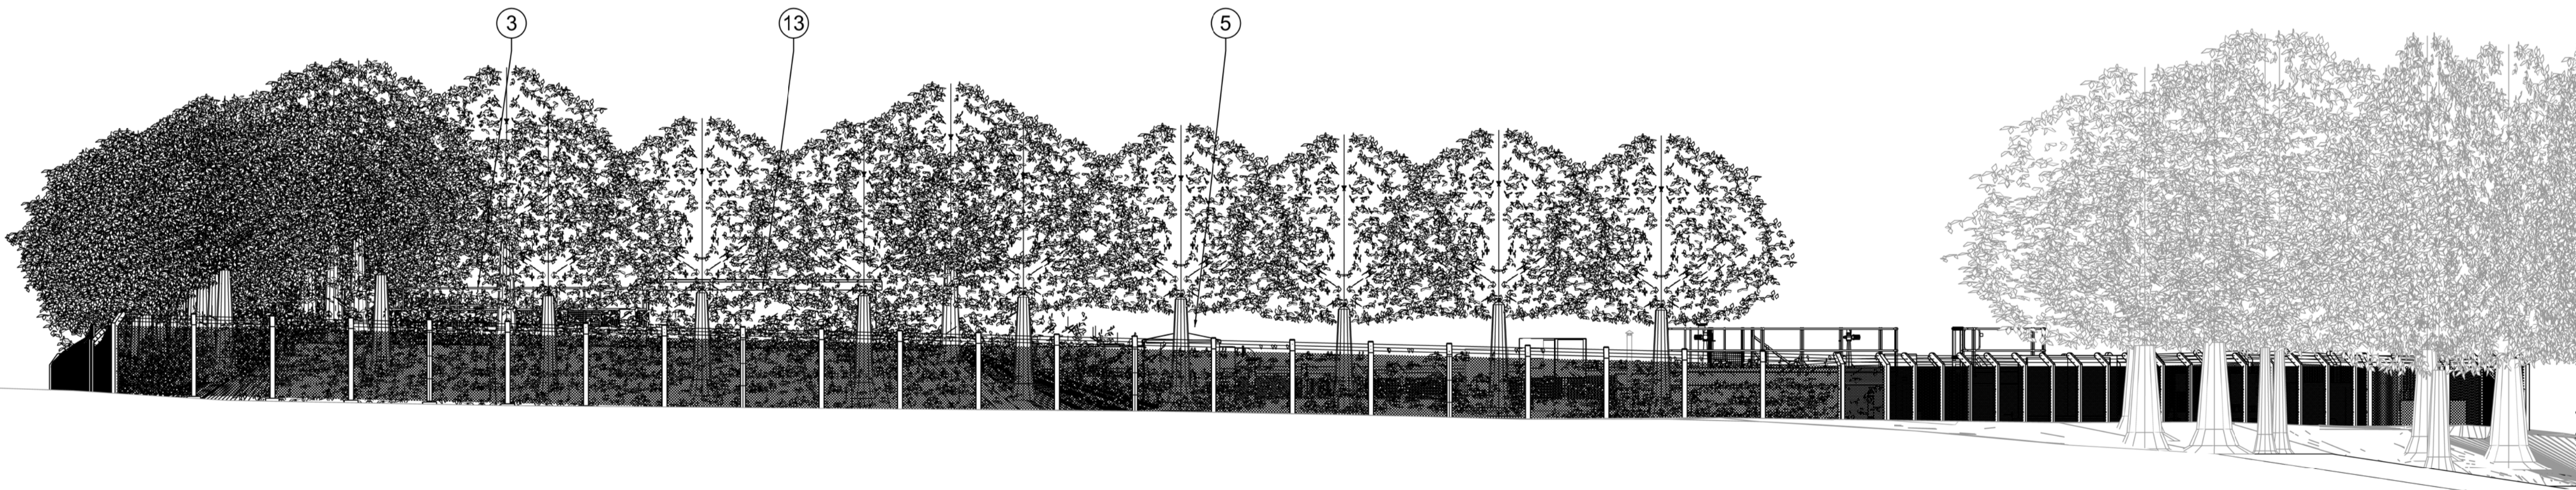

SECTION B-B  
 WEST ELEVATION  
 (0Z0710)