


NOTES
 1. ALL DIMENSIONS IN MILLIMETRES AND ALL LEVELS IN METRES UNLESS SHOWN OTHERWISE.

REFERENCES
 JN.639669.0Z0710 PLANNING APPLICATION - GENERAL SITE LAYOUT

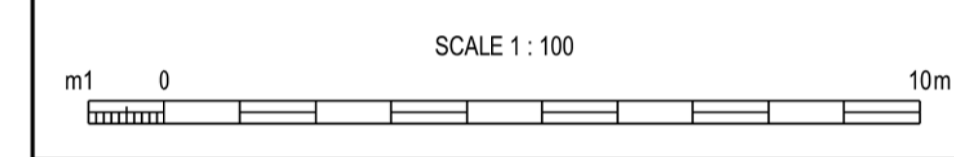

CURRENT VERSION INFORMATION
 B. TREE LINE AMENDED.

DATE	DRWN	CHKD	REVD	REV	REASON FOR ISSUE
01.03.2019	NCD	JIQ	NMC	A	FOR PLANNING
16.04.2019	NCD	NMC	DGM	B	PLANNING APPLICATION

THIS DRAWING IS ISSUED BY SOUTHERN WATER SUBJECT TO THE CONDITIONS THAT IT IS NOT COPIED EITHER IN WHOLE OR IN PART OR DISCLOSED TO THIRD PARTIES UNLESS PRIOR WRITTEN AUTHORISATION IS GIVEN BY SOUTHERN WATER. PREVIOUS VERSIONS OF THIS DRAWING SHOULD BE STAMPED SUPERSEDED OR DESTROYED. DO NOT SCALE THIS DRAWING - IF IN DOUBT ASK.

Southern House
 Yeoman Road
 Worthing
 West Sussex
 BN13 3NX
 telephone (01903) 264444
 fax (01903) 691435


In Partnership with

PROJECT TITLE
 MOUNTFIELD WTW
 SOLOMONS LANE, MOUNTFIELD
 HASTINGS, EAST SUSSEX, TN32 5LY


DRAWING TITLE
 PLANNING APPLICATION
 PROPOSED WASTEWATER TREATMENT WORKS
 INSIDE ELEVATIONS
 SHEET 1 OF 2

SITE UNIT MNEMONIC MOUNTFIE SITE UNIT NO. 113632


PRN 639669 SCALE 1:100 MASTER SIZE A1

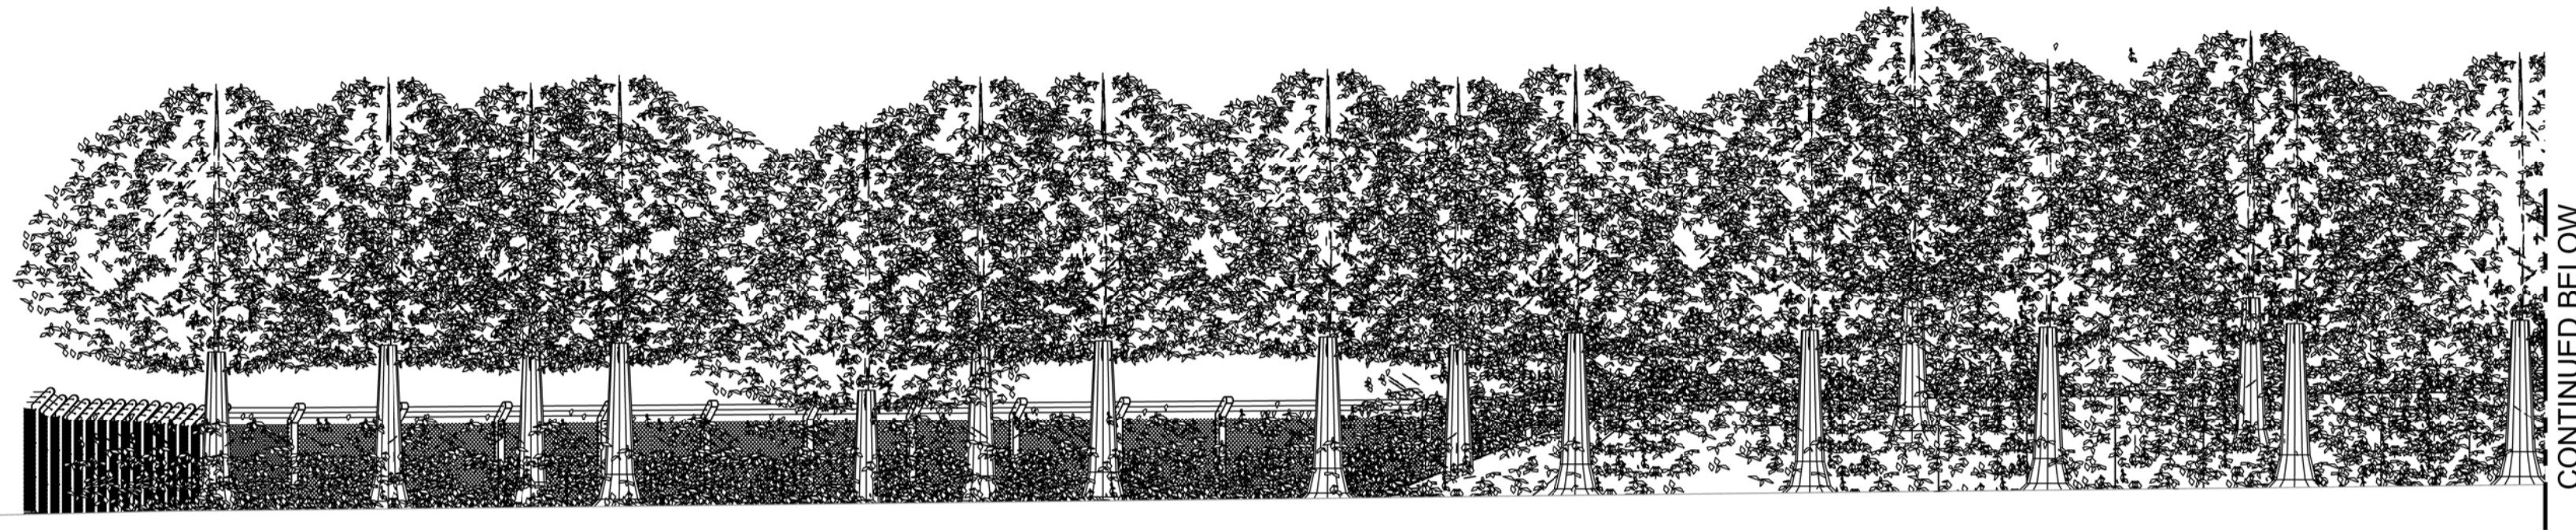


SECTION C-C
 NORTH ELEVATION
 (0Z0710)

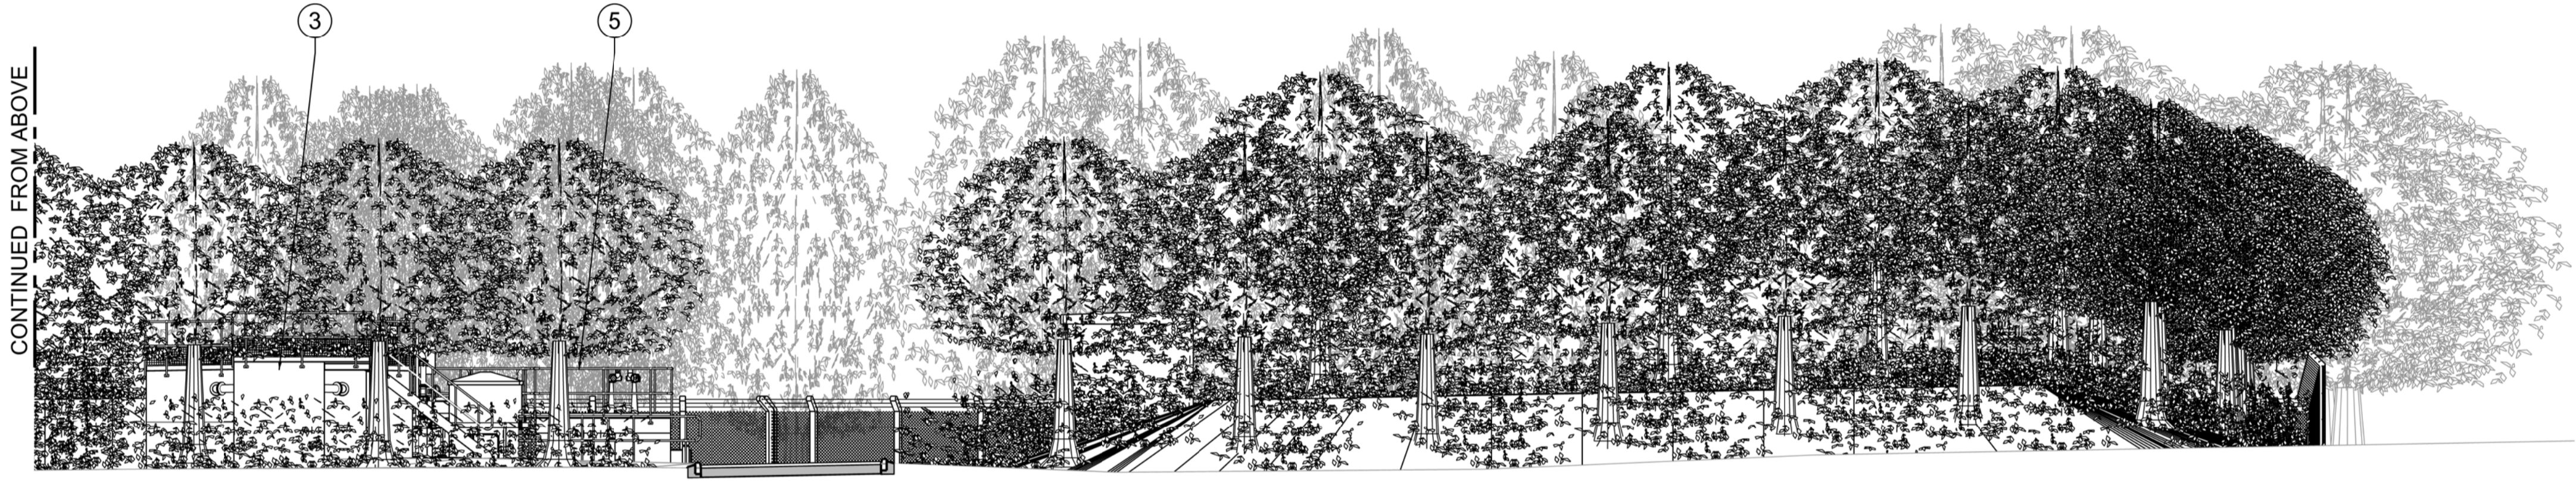

SECTION C-C
 NORTH ELEVATION
 (0Z0710)

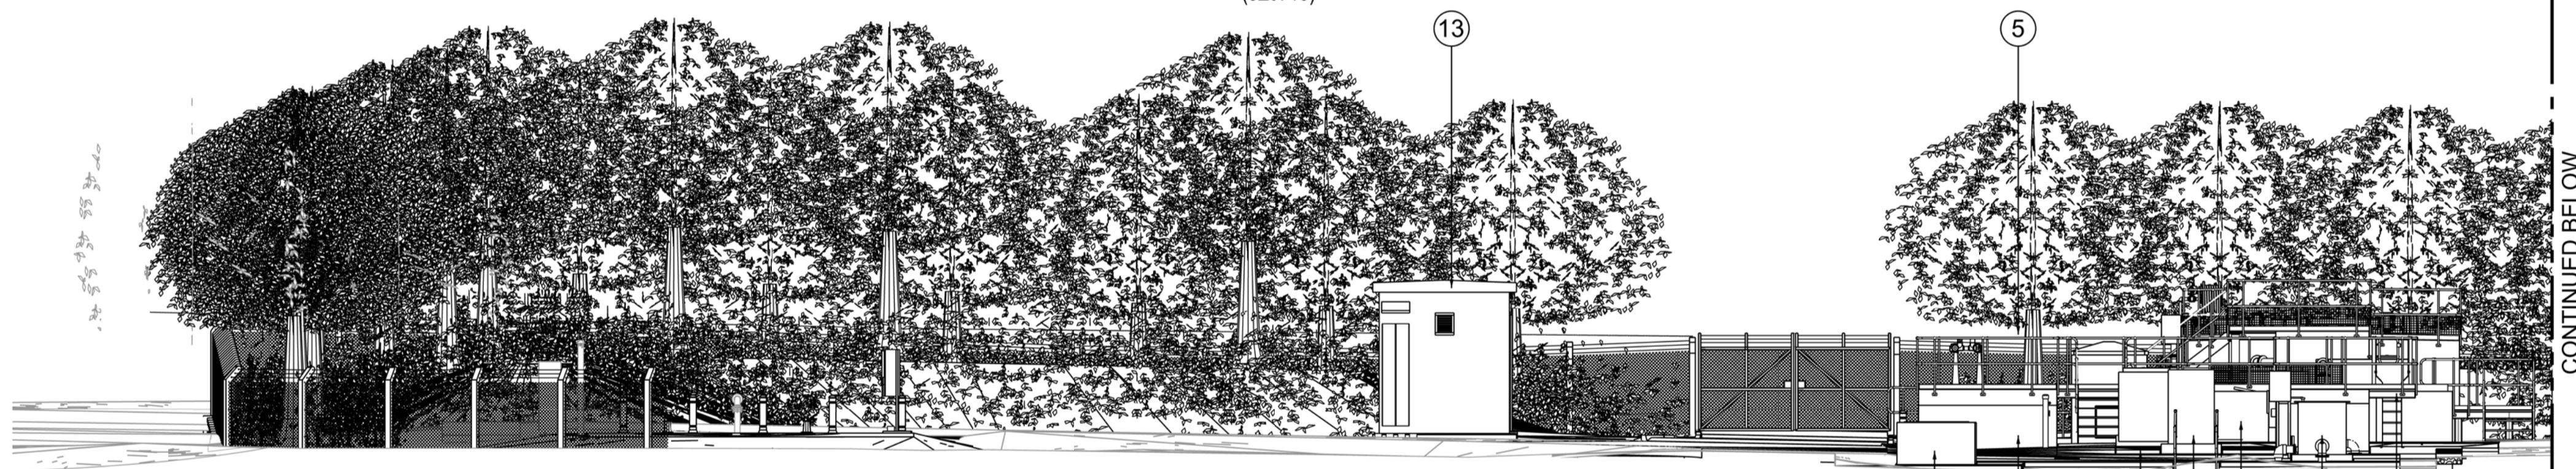

SECTION D-D
 SOUTH ELEVATION
 (0Z0710)

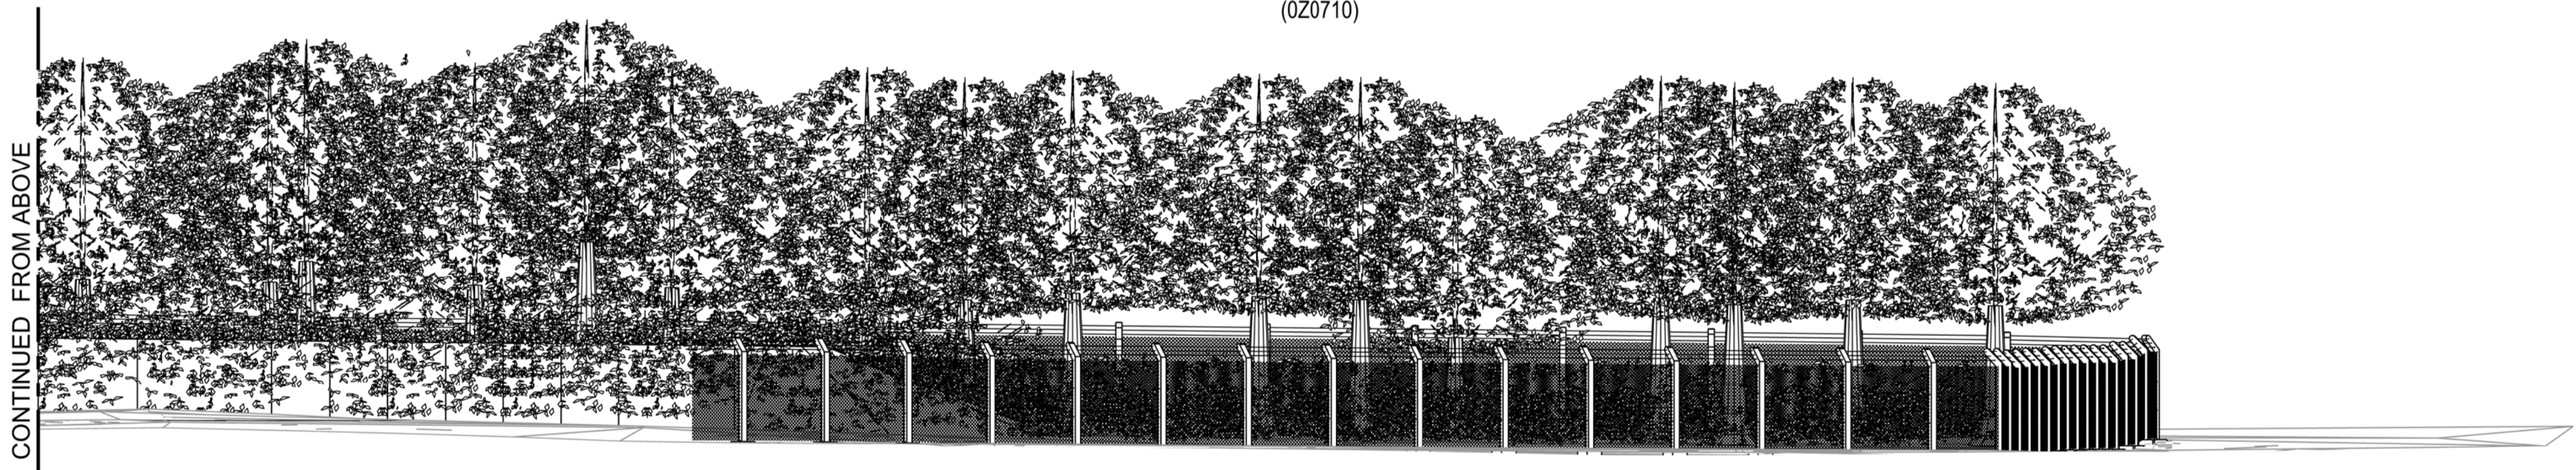

SECTION D-D
 SOUTH ELEVATION
 (0Z0710)