


SECTION E-E
EAST ELEVATION
(0Z0710)

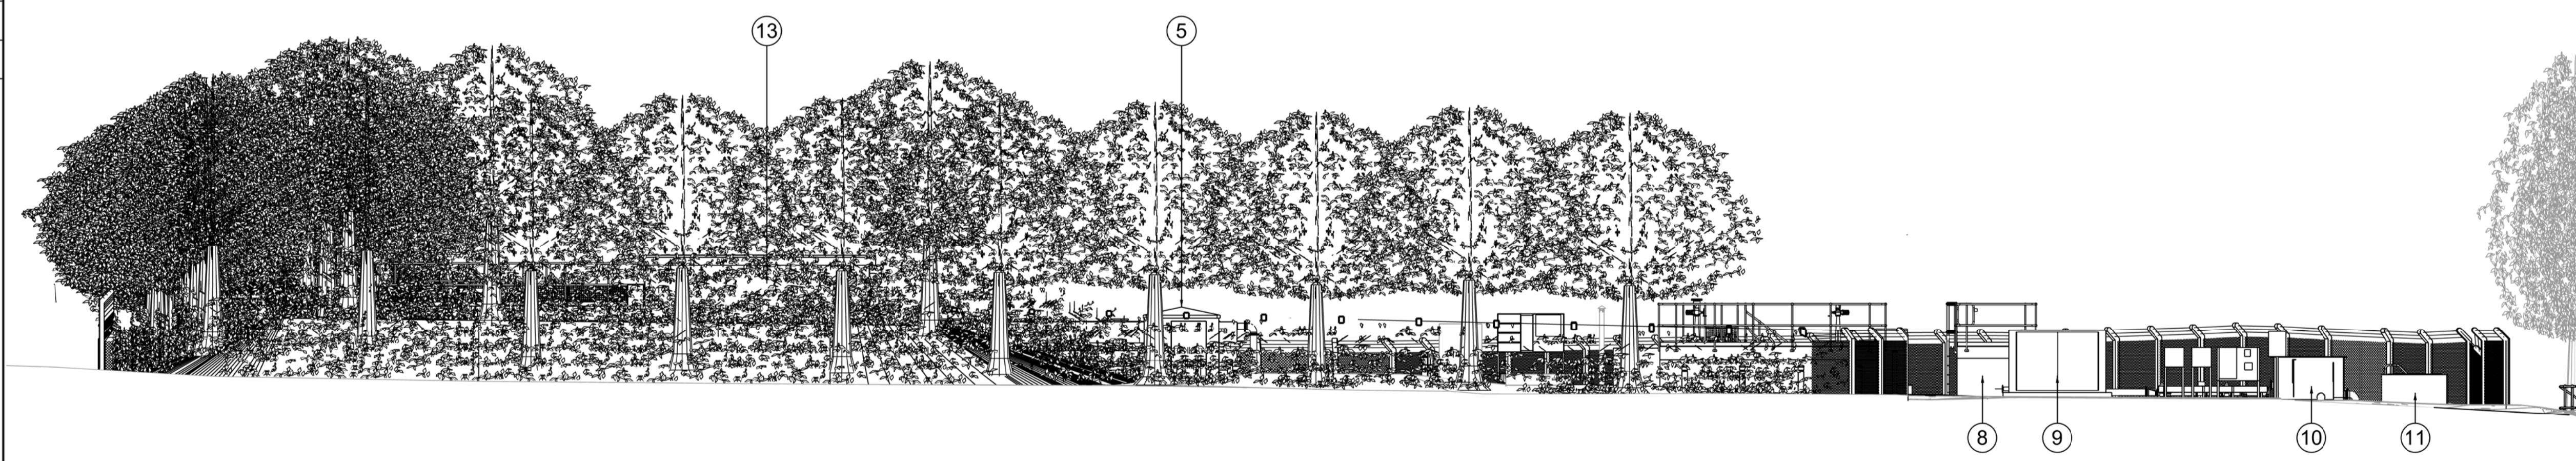


SECTION F-F
WEST ELEVATION
(0Z0710)

S.W. DRAWING NO. JN.639669.0Z0713 REVISION B

NOTES
1. ALL DIMENSIONS IN MILLIMETRES AND ALL LEVELS IN METRES UNLESS SHOWN OTHERWISE.

REFERENCES
JN.639669.0Z0710 PLANNING APPLICATION - GENERAL SITE LAYOUT

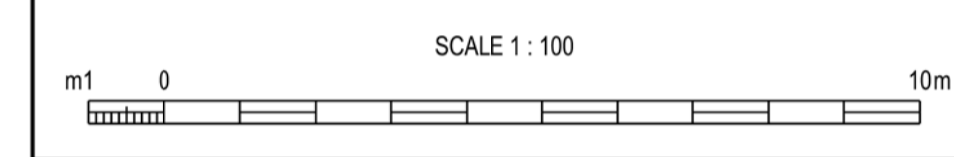

CURRENT VERSION INFORMATION
B. TREE LINE AMENDED.

01.03.2019	NCD	JIQ	NMC	A	FOR PLANNING
16.04.2019	NCD	NMC	DGM	B	PLANNING APPLICATION
DATE	DRWN	CHKD	REVD	REV	REASON FOR ISSUE

THIS DRAWING IS ISSUED BY SOUTHERN WATER SUBJECT TO THE CONDITIONS THAT IT IS NOT COPIED EITHER IN WHOLE OR IN PART OR DISCLOSED TO THIRD PARTIES UNLESS PRIOR WRITTEN AUTHORISATION IS GIVEN BY SOUTHERN WATER. PREVIOUS VERSIONS OF THIS DRAWING SHOULD BE STAMPED SUPERSEDED OR DESTROYED. DO NOT SCALE THIS DRAWING - IF IN DOUBT ASK.

Southern Water
In Partnership with
Stantec

Southern House
Yeoman Road
Worthing
West Sussex
BN13 3NX
telephone (01903) 264444
fax (01903) 691435

PROJECT TITLE
MOUNTFIELD WTW
SOLOMONS LANE, MOUNTFIELD
HASTINGS, EAST SUSSEX, TN32 5LY

DRAWING TITLE
PLANNING APPLICATION
PROPOSED WASTEWATER TREATMENT WORKS
INSIDE ELEVATIONS
SHEET 2 OF 2

SITE UNIT MNEMONIC MOUNTFIE SITE UNIT NO. 113632

PRN 639669 SCALE 1:100 MASTER SIZE A1

S.W. DRAWING NO. JN.639669.0Z0713 REVISION B