





VISUAL SCALE 1:100 @ A1

**General notes:**  
do not scale from the drawing, all dimensions shall be checked on site prior to commencing works.  
all works shall conform to the current edition of the building regulations and other relevant statutory requirements.  
all materials and workmanship shall conform with the relevant british standard specifications and codes of practice.  
this drawing is the copyright of gdm architects and shall not be copied or reproduced without permission.  
this drawing shall be read in conjunction with gdm architects' health and safety risk assessments and all works shall be carried out in a safe manner, by competent persons.  
drawing produced by gdm architects ltd trading as gdm architects. Subject to site survey and I.A. approvals.  
© gdm architects ltd trading as gdm architects

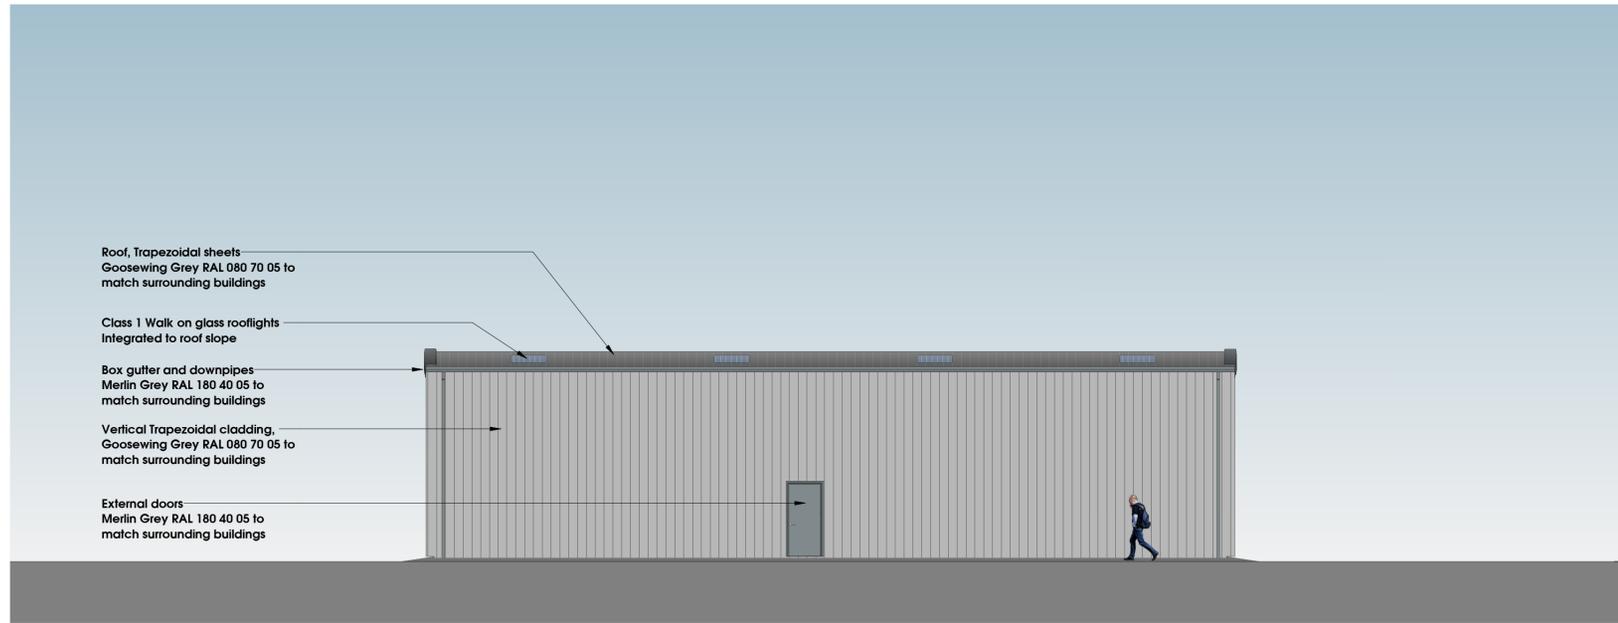


- Roof, Trapezoidal sheets  
Goosewing Grey RAL 080 70 05 to match surrounding buildings
- Class 1 Walk on glass rooflights  
Integrated to roof slope
- Box gutter and downpipes  
Merlin Grey RAL 180 40 05 to match surrounding buildings
- Vertical Trapezoidal cladding,  
Goosewing Grey RAL 080 70 05 to match surrounding buildings
- External doors  
Merlin Grey RAL 180 40 05 to match surrounding buildings


**1 North Elevation**  
1 : 100

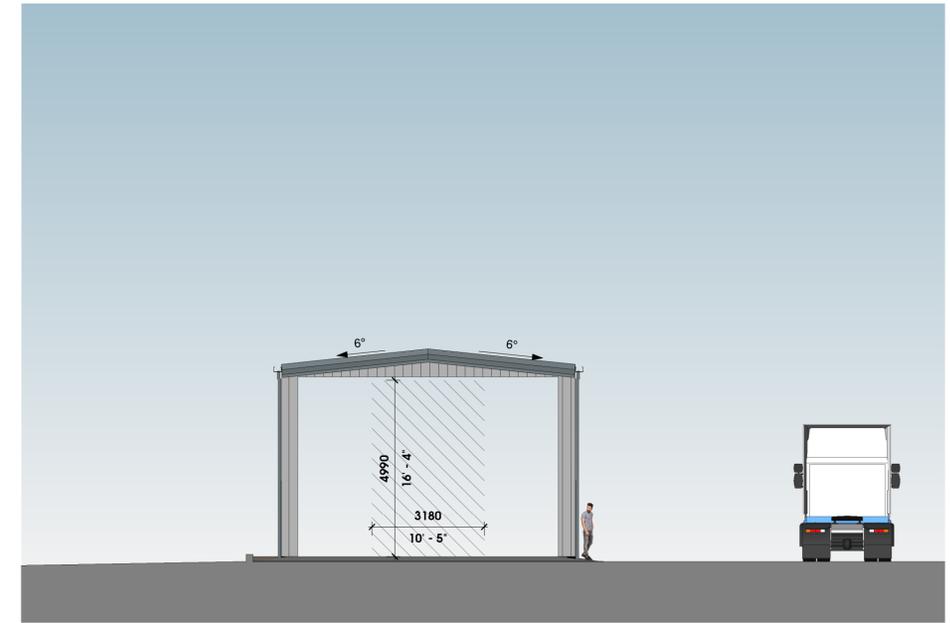

**4 West Elevation**  
1 : 100

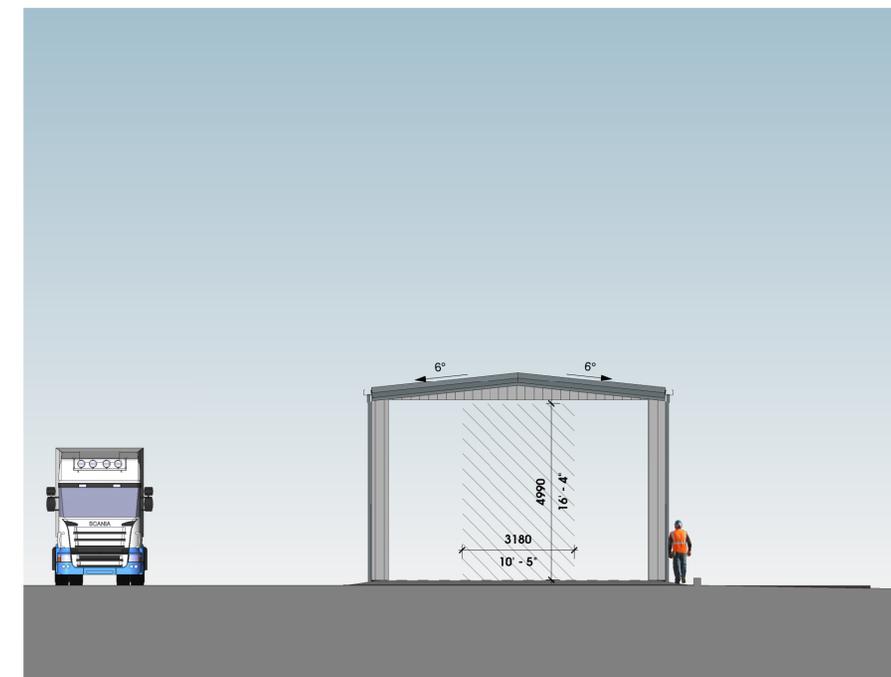

**3 East Elevation**  
1 : 100

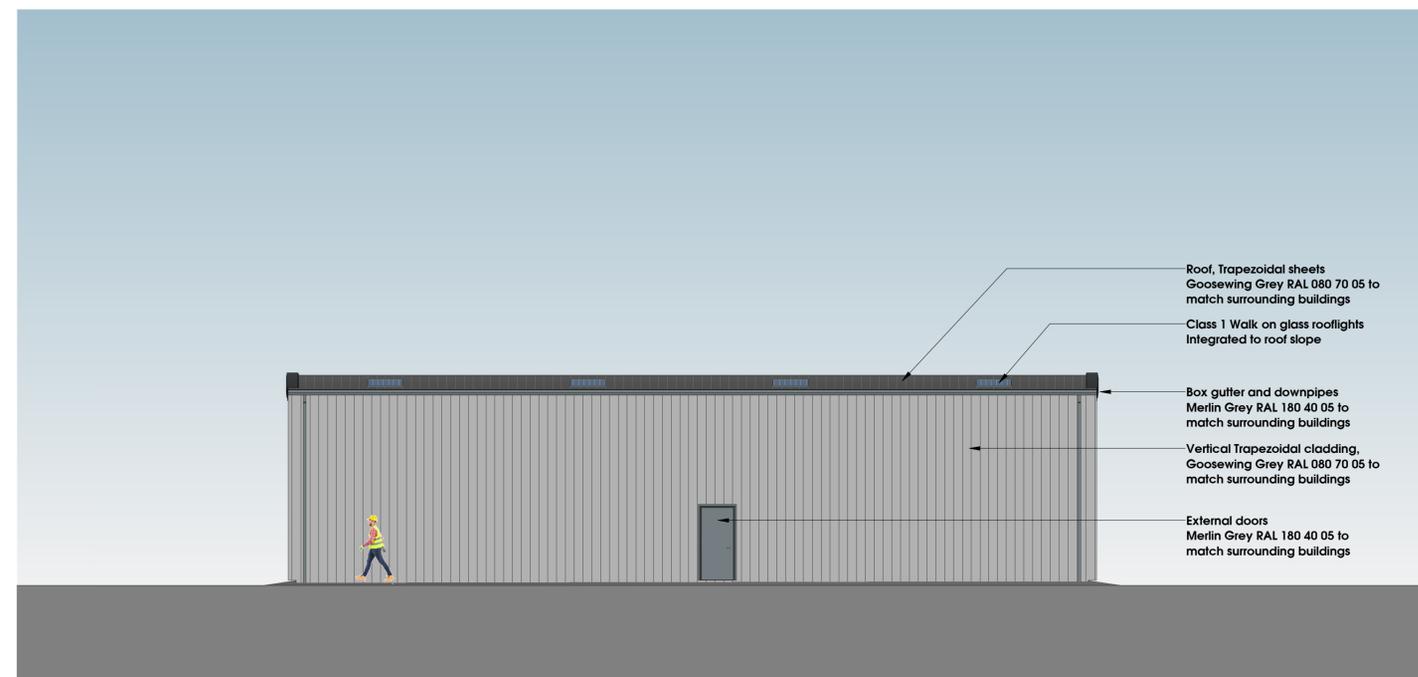

**2 South Elevation**  
1 : 100

- Roof, Trapezoidal sheets  
Goosewing Grey RAL 080 70 05 to match surrounding buildings
- Class 1 Walk on glass rooflights  
Integrated to roof slope
- Box gutter and downpipes  
Merlin Grey RAL 180 40 05 to match surrounding buildings
- Vertical Trapezoidal cladding,  
Goosewing Grey RAL 080 70 05 to match surrounding buildings
- External doors  
Merlin Grey RAL 180 40 05 to match surrounding buildings

Rev	Description	Drawn	Date
C	Planners material comments incorporated	m	01.12.2020
B	Client comments incorporated	m	03.07.2020
A	Client comments incorporated	m	23.06.20
	First issue		15.06.20



the master's house, college road, maidstone, kent, ME15 6YF  
t: 01422 760470 e: info@gdmarchitects.co.uk w: gdmarchitects.co.uk  
client: British Gypsum Ltd

project: Robertsbridge Strapping Shed  
drawing: Elevations

date: 16.06.20 drawn by: rn

scale: 1 : 100 @A1 checked: ge

**Planning**

project number	drawing number	revision
<b>4148</b>	<b>015</b>	<b>C</b>