
 


Willingdon County Primary School

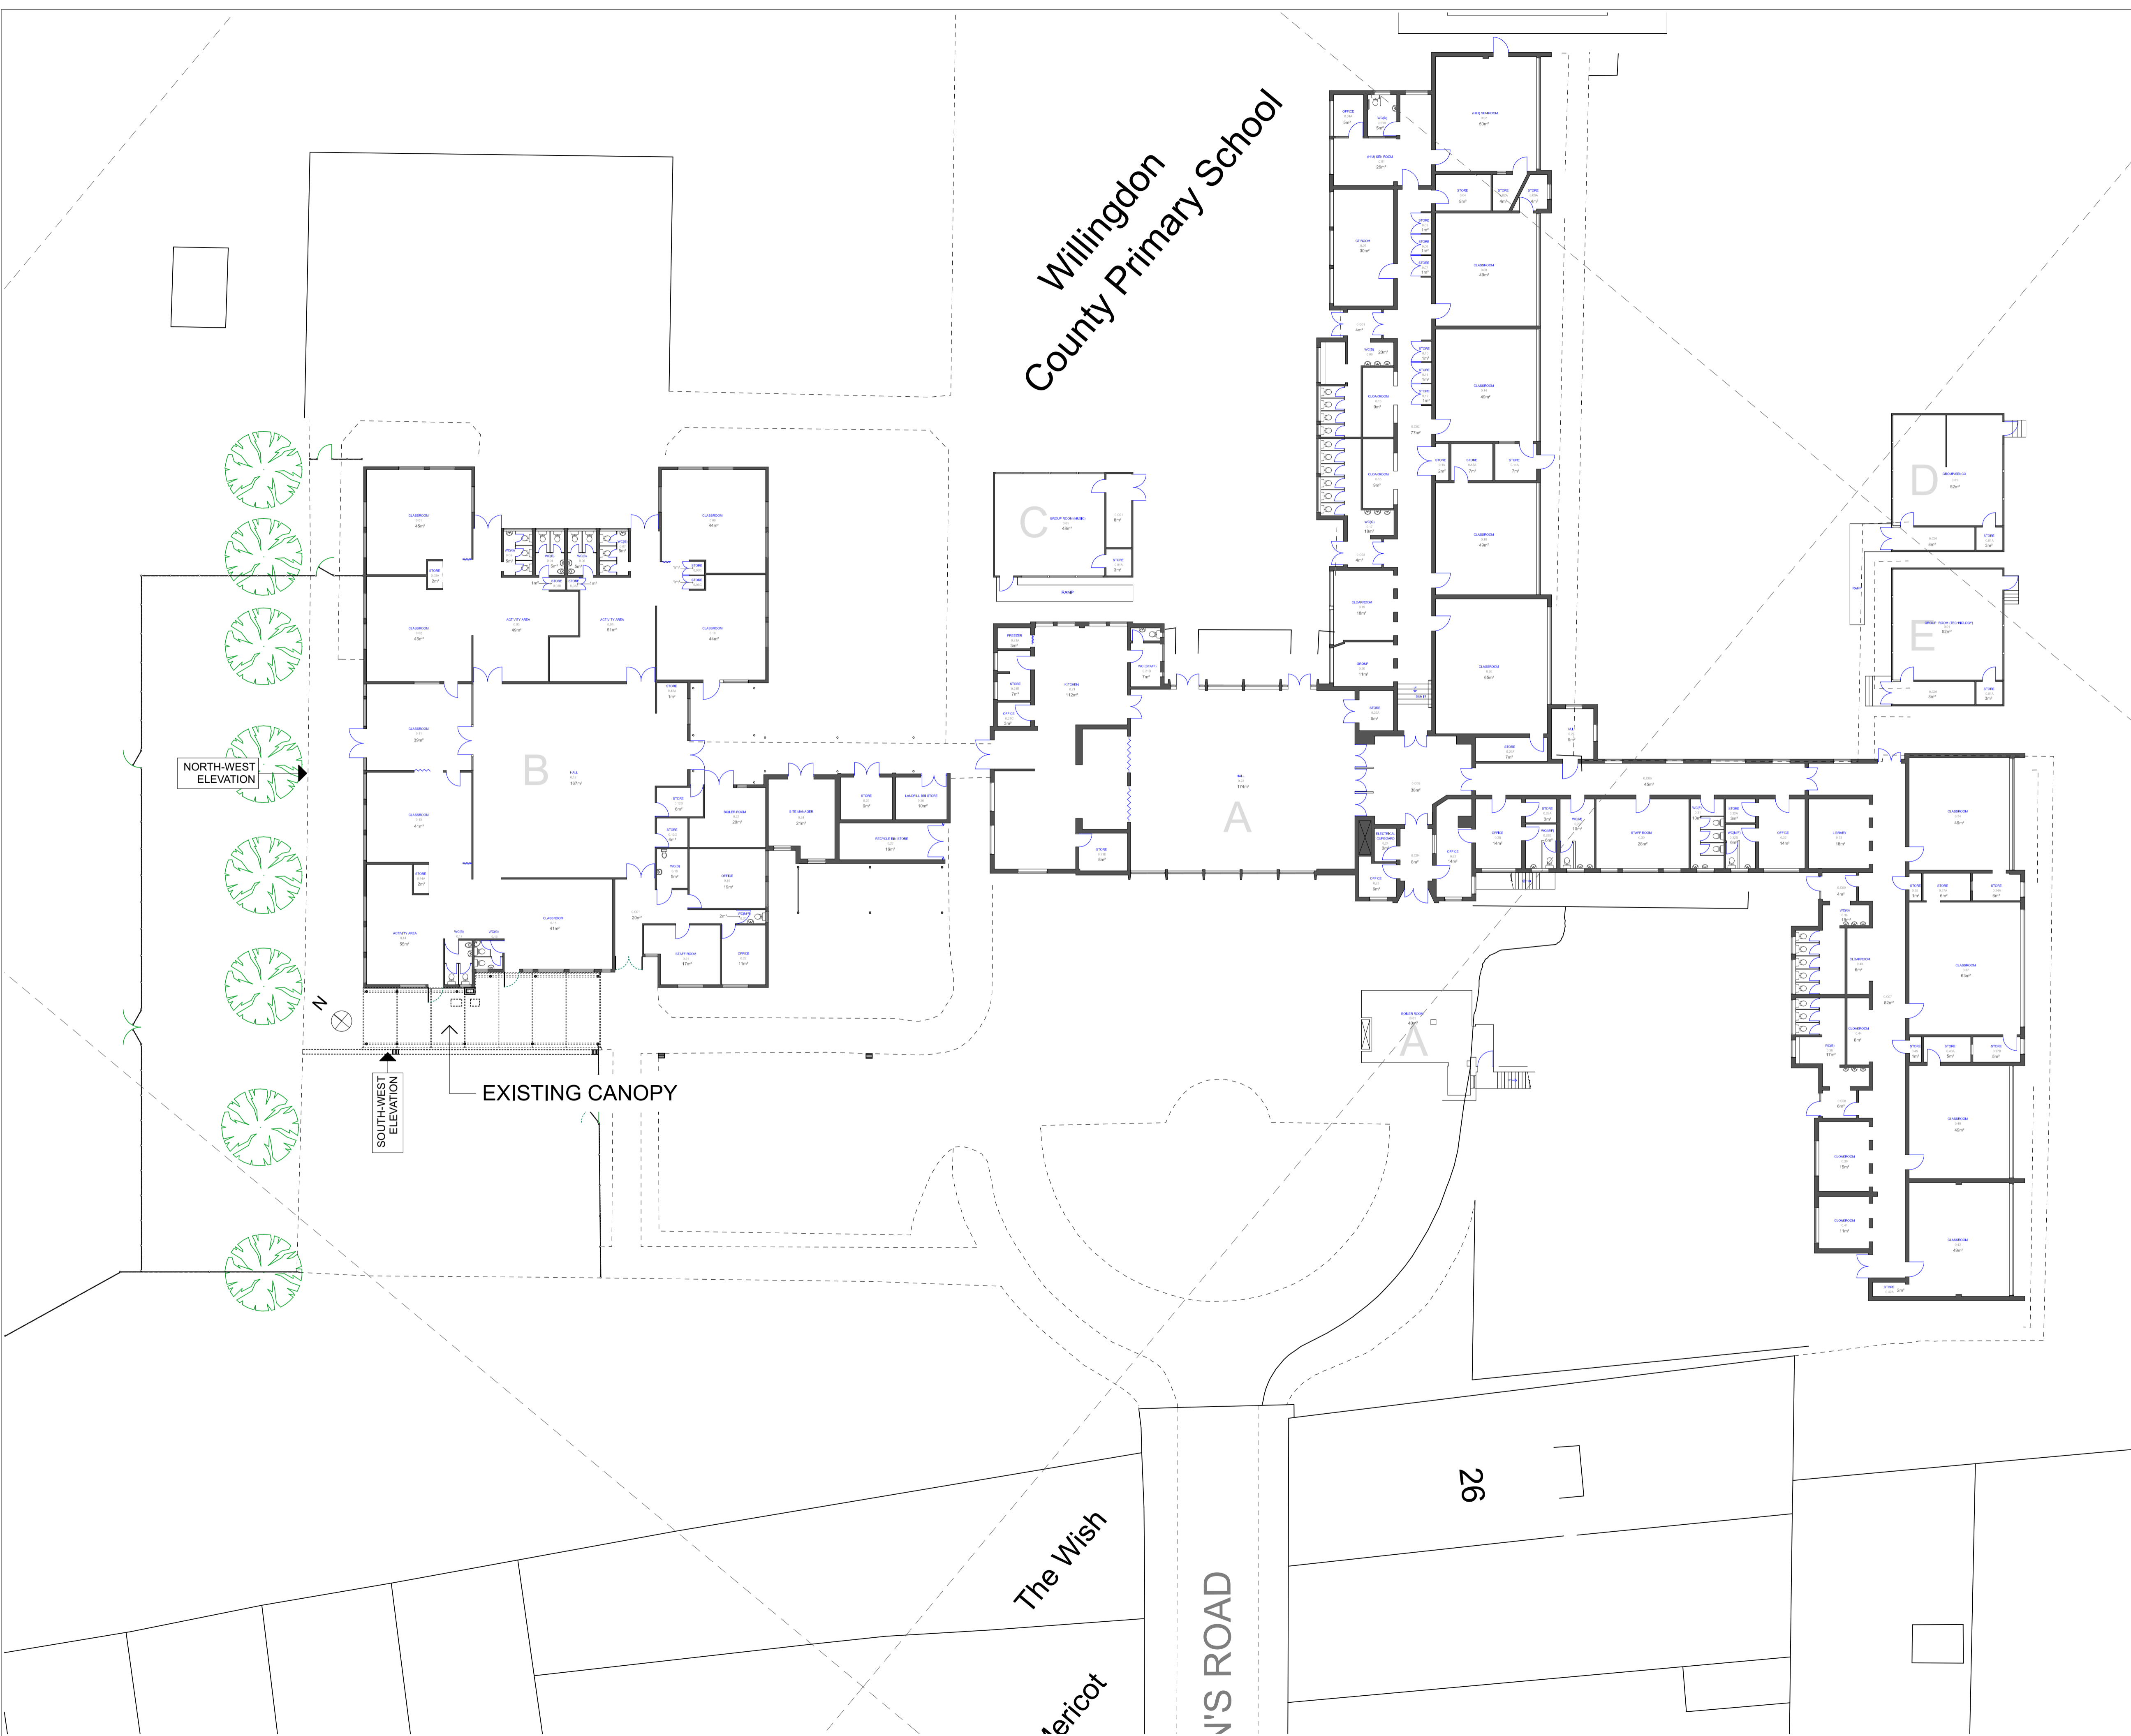

This office is licensed to reproduce Ordnance Survey maps onto drawings but anyone doing so must ensure that this use is acknowledged by displaying the following on all copies of all paper maps:
© Crown copyright. All rights reserved. Licence number AR 100006739

NOTES
This drawing is Copyright and shall not be produced nor used for any other purpose without the written permission of the Architects.
Do not scale this drawing.
The Contractor is responsible for checking all dimensions on site. Report any discrepancies, errors or omissions to the Architects immediately.
The Contractor shall ensure that all goods, materials and workmanship conform with current British Agreement Certificates, British Standards and Building Regulations, and ensure that all works are executed in full compliance with all current Codes of Practice and Regulations in respect of Health & Safety.

REV	DATE	DESCRIPTION



The Old Library
Albion Street, Lewes, East Sussex BN7 2ND
email: info@mackellarschwerdt.co.uk
tel: 01273 480608

STATUS: FOR PLANNING
CLIENT: East Sussex County Council
PROJECT NAME: External Canopy and Internal Alterations
LOCATION: Willingdon Primary School
DRAWN BY: RW/ PB
CHECKED BY: SG
SCALE: 1:200
SHEET SIZE: A1
DATE: October 2015
DRAWING TITLE: SITE PLAN - EXISTING

DRAWINGS: Ground Floor/ Site EXISTING

DRAWING NUMBER:
8853 / 002