



EXISTING BASEMENT FLOOR PLAN

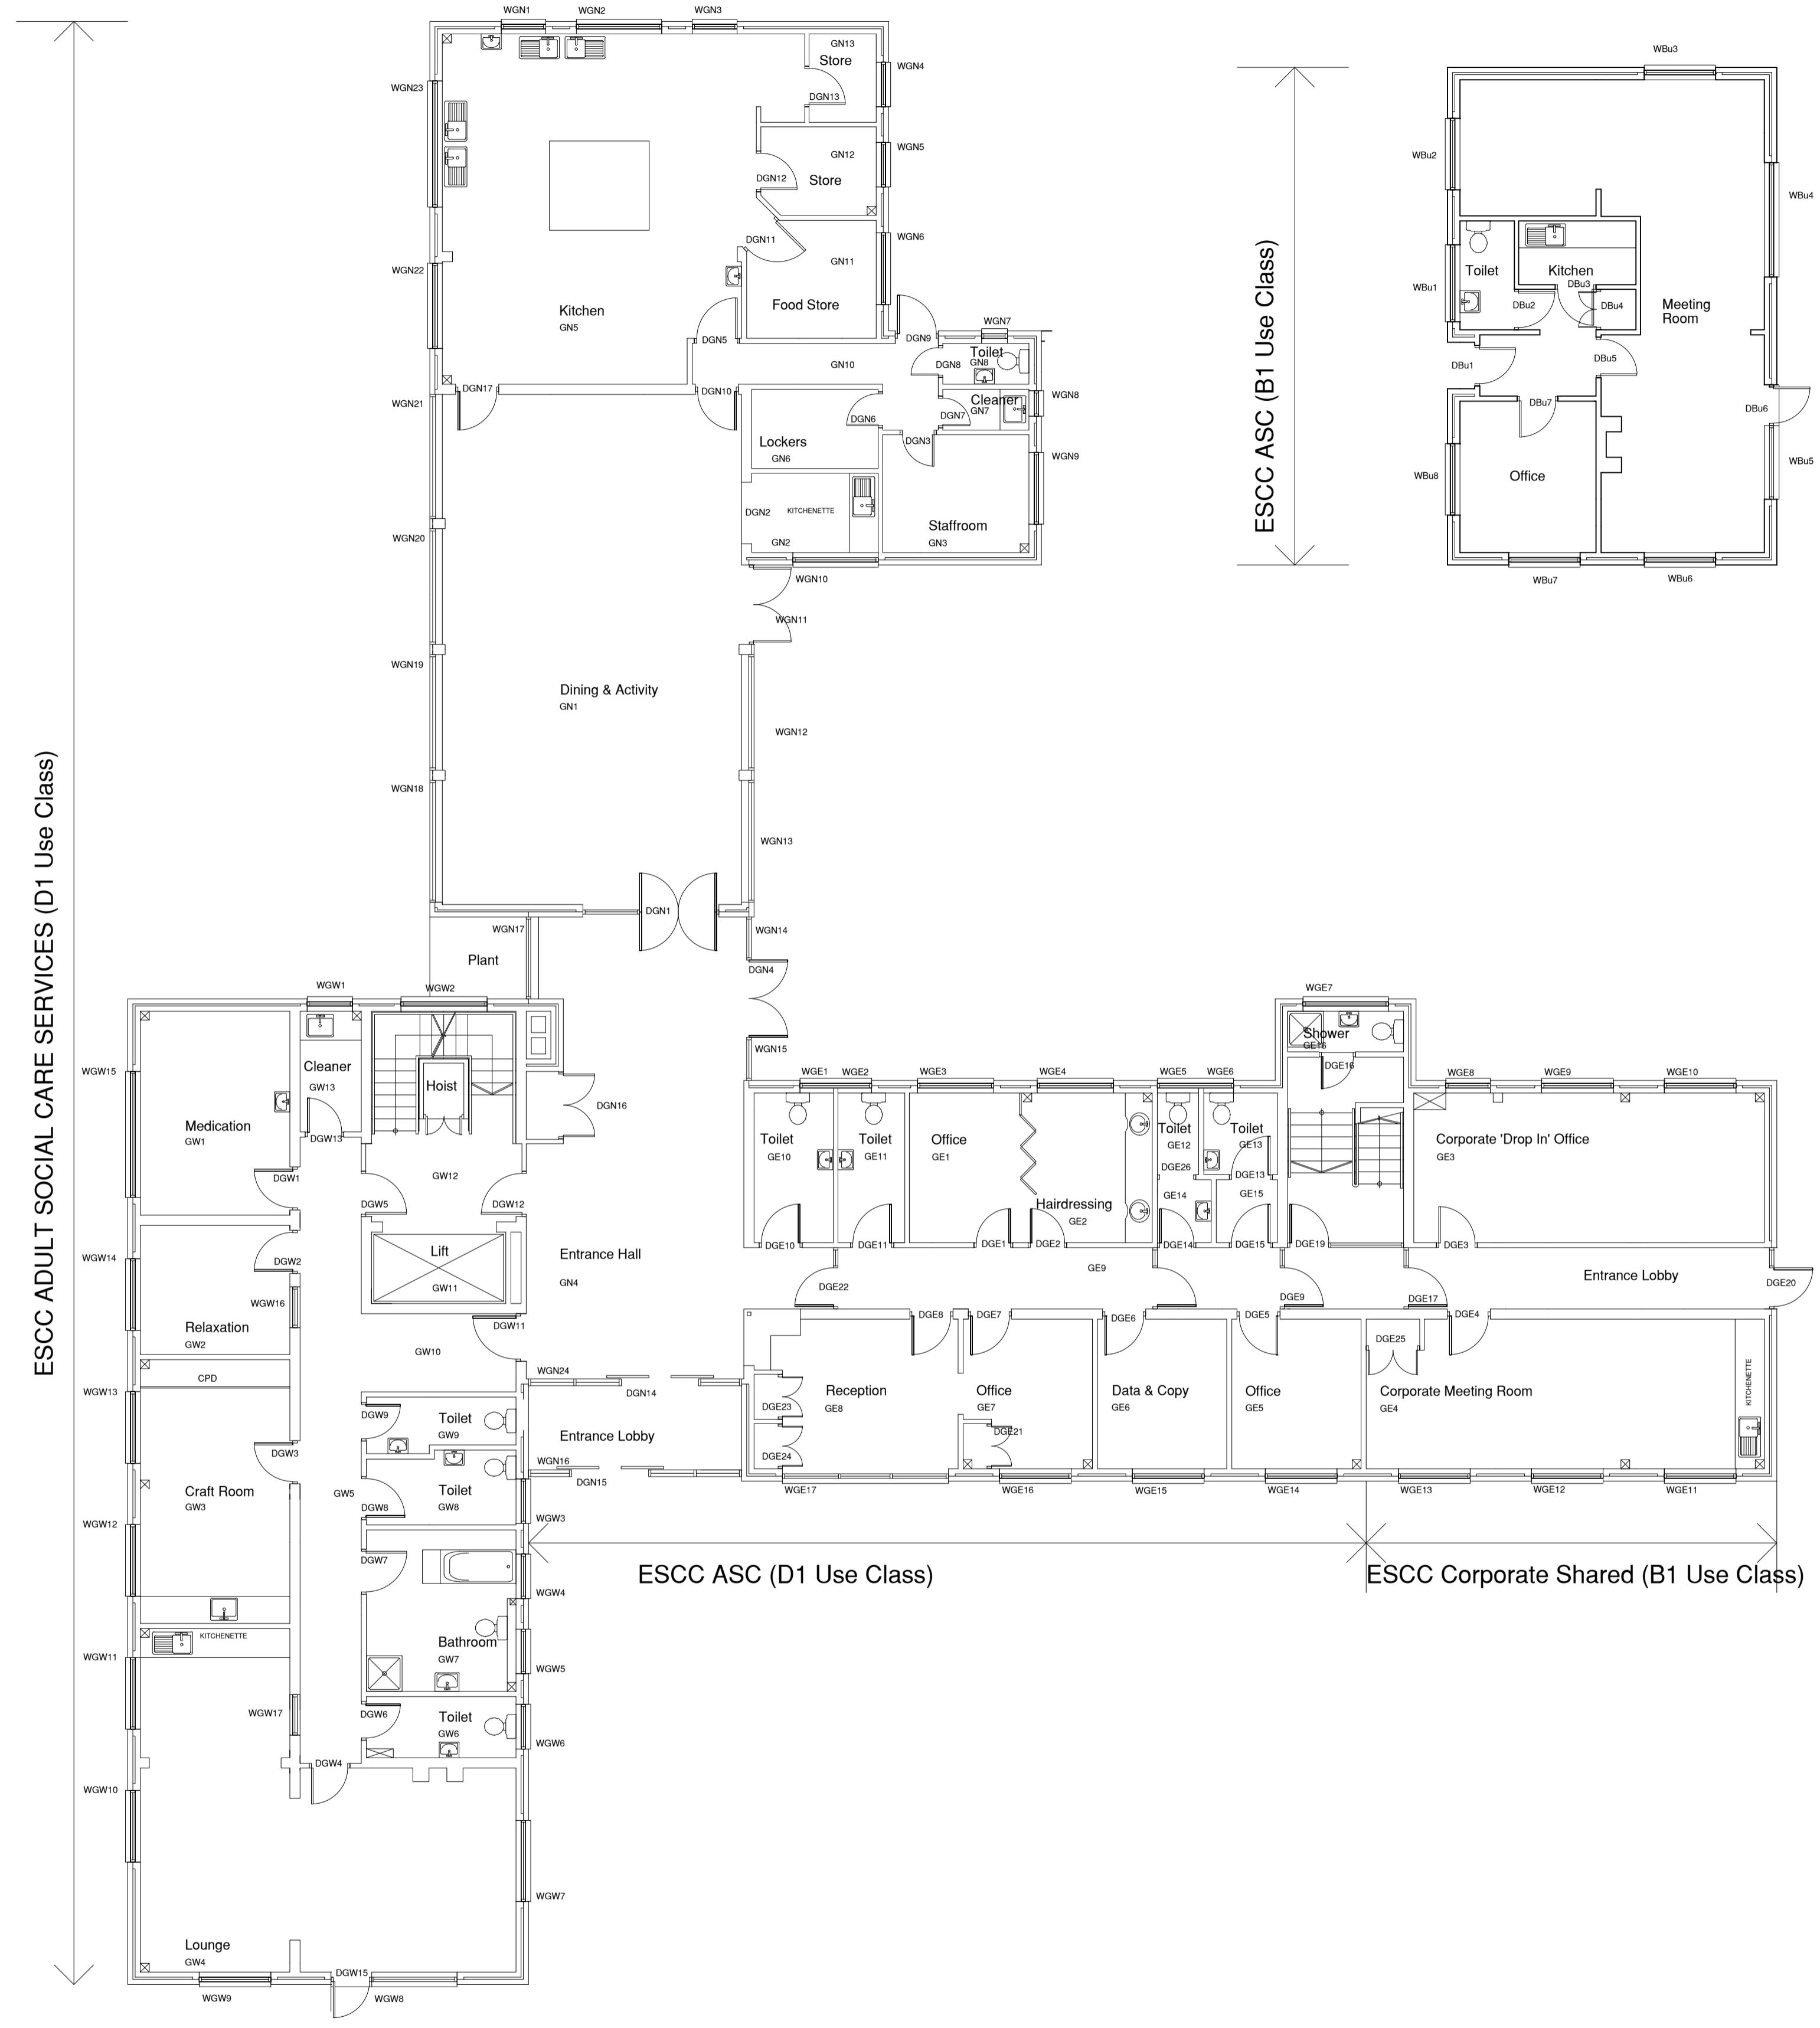


EXISTING GROUND FLOOR PLAN

 

EXISTING PLANS

Updated date 26 May 2016

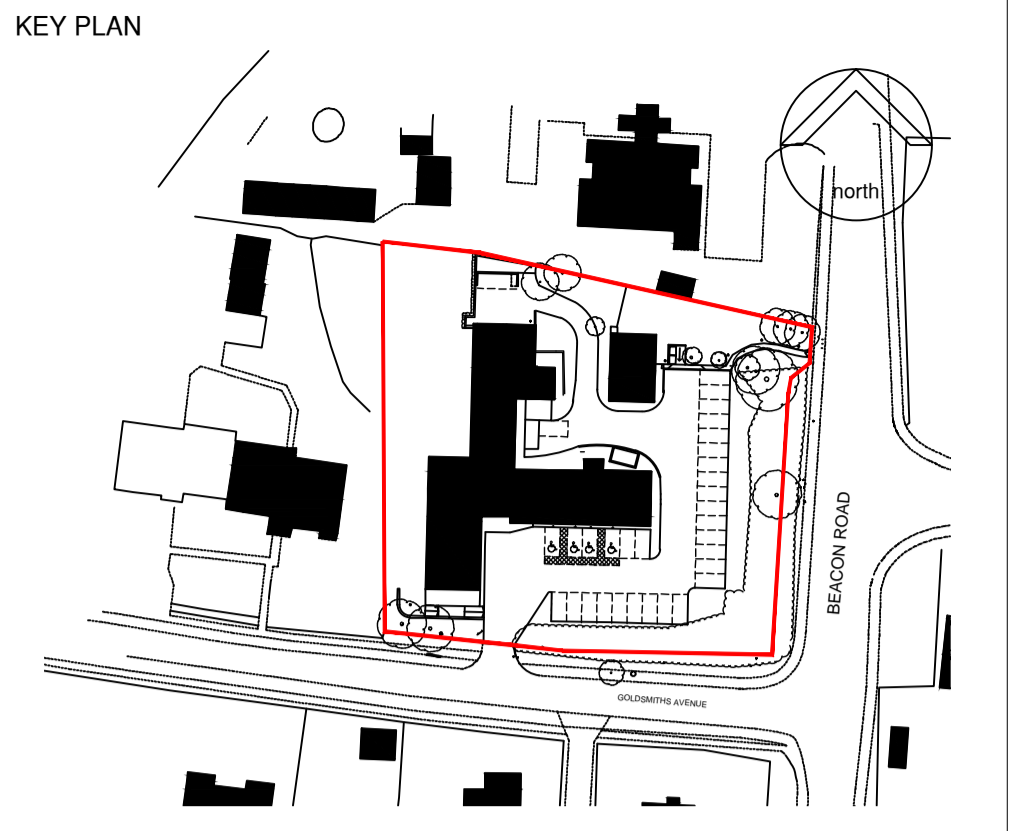

NOTES:
 This drawing is produced for use in this project only and may not be used for any other purpose. NPS Property Consultants Ltd accept no liability for the use of this drawing other than the purpose for which it was intended in connection with this project as recorded on the title block fields 'Purpose for Issue' and 'File Status Code'.
 This drawing may not be reproduced in any form without prior written agreement.
 Do not scale from the drawing, use written dimensions only.

REVISED BY:	DATE:	CHECKED BY:	DATE:
SCALE BAR			
PURPOSE OF ISSUE		PL	
FILE STATUS CODE		S2	
© COPYRIGHT NPS GROUP <small>Contract Survey mapping reproduced by permission of ?????? ADD & Controller of HM Stationery Office Crown Copyright.</small>			A1
Hamson Barron Smith <small>Townshend House 30 Crown Road, Norwich Norfolk, NR1 3DT TEL: 01603 227100 EMAIL: mark.payne@hamsonbarronsmith.com</small>			
CLIENT East Sussex County Council			
PROJECT Hookstead HFE, Crowborough Refurbishment Project			
TITLE Existing Floor Plans GROUND FLOOR & BASEMENT			
SCALES	DATE	DRAWN	CHECKED
1:100	May 16	MP	DB
FILE / DRAWING NAME			REV CODE
PROJECT NR	DRAWING FIELDS	UNIQUE NR	
16-1-1286	HBS-DR-B	020	P2