



- Key
- = Wind Catcher
  - = Rooflight
  - = Rooflight
  - = Aperature in canopy
  - = Boiler Flue
  - = Fixed ladder

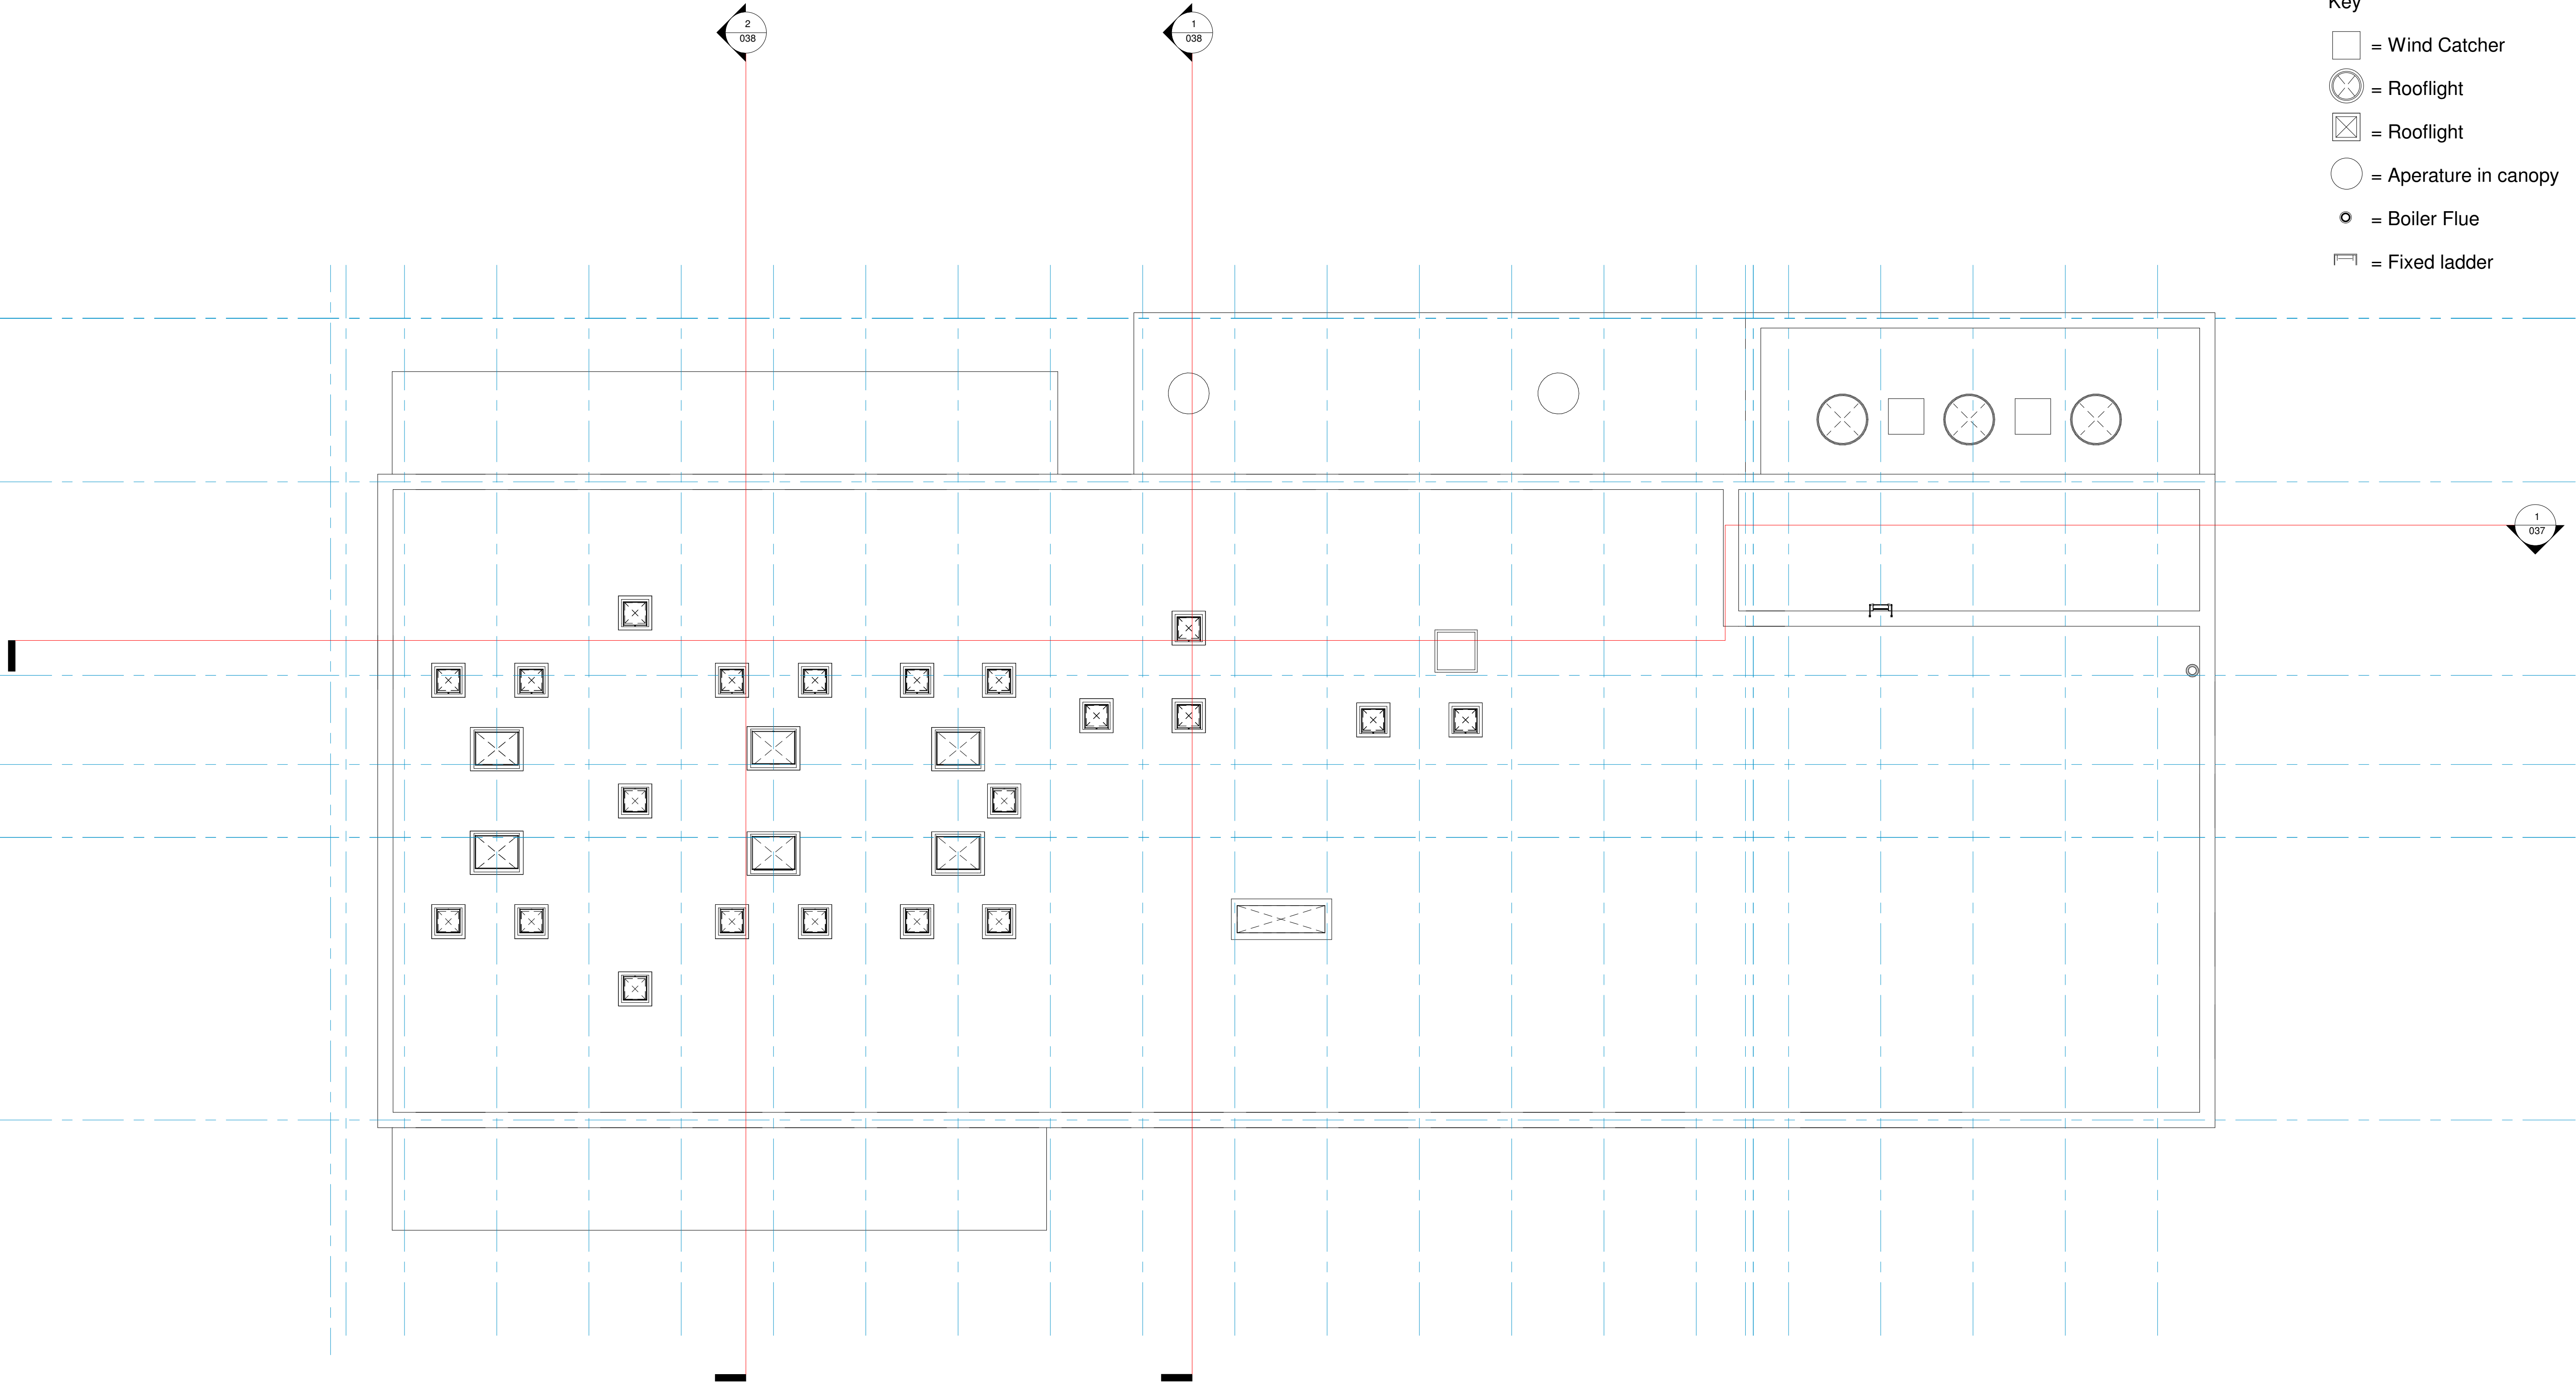

1 **03 Roof Level**  
1 : 100

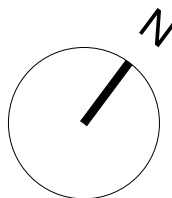

Job Title  
**Reef Way SEMH School**

Drawing Title  
**Proposed Roof Plan 03**

Scale  
**1:100 @ A1 / 1:200 @ A3**

10  
8  
6  
4  
2  
meters

Drawn	Checked	Date
EC	MT	11/09/18
Project	Drawing No	Rev
6667	033	P7
Status		

APPROVAL

P7	04.04.19	Planning Issue	MT	EC
P6	29.03.19	Draft Planning Issue	MT	EC
P5	25.02.19	Stage 2 Issue	MT	EC
P4	20.02.19	WIP Issue	MT	EC
P3	13.02.19	Work In Progress Issue	MT	EC
P2	11.12.18	Preliminary Issue	MT	EC
P1	26.10.18	Preliminary Issue	EC	MT
P0	19.10.18	Preliminary Issue	MT	EC

Rev	Date	Revision Details	Dr	Ch
-----	------	------------------	----	----

 **ECE Architecture**  
www.ecearchitecture.com

**London:** 76 Great Suffolk Street, London, SE1 0BL  
T 020 7928 2773 E london@ecearchitecture.com

**Sussex:** Brooklyn Chambers, 11 Goring Road, Worthing, West Sussex, BN12 4AP  
T 01903 248777 E sussex@ecearchitecture.com

**Bristol:** Westworks, Colston Tower, Colston Street, Bristol, BS1 4XE  
T: 0117 214 1101 E bristol@eceworks.com

CDM 2015 Health & Safety Information

This information relates only to 'Significant Hazards' identified on this drawing and is to be read in conjunction with the Designer's Risk Assessment Register.

© ECE Architecture Limited. No dimensions to be scaled from drawing except for the purposes of Planning Applications. The contractor should check all dimensions on site. It is the contractors responsibility to ensure compliance with Building Regulations.

CAD Plot Date: 04/04/2019 19:01:35