
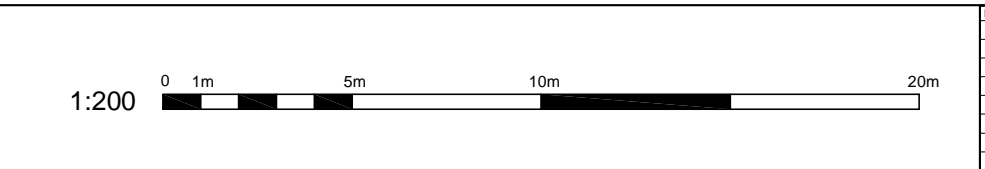


Note:
Do not scale this drawing.
All levels and dimensions are to be checked on site.
This drawing is to be read in conjunction with all relevant consultants' requirements, drawings and specifications.
Any discrepancies between consultants' drawings to be reported to the Contract Administrator before any relevant work commences.

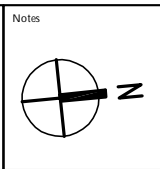

Rev	Date	Description	Drawn	Checked	Status
-	03.06.20	First Issue	ES	RM	
A	25.06.20	Issued for information	ES	RM	

INFORMATION

Hailsham Community College

New Car Park Existing Site Plan

Scale: 1:200 @ A3

Ref Number: 4737-MBA-00-XX-DR-A-1007-S1

Rev: A

MILLERBOURNE ARCHITECTS

332 Kingsway
Hove East Sussex
BN3 4QW
T: 01273 411399
design@miller-bourne.co.uk