


Note:
 Do not scale this drawing.
 All levels and dimensions are to be checked on site.
 This drawing is to be read in conjunction with all relevant consultants' requirements, drawings and specifications.
 Any discrepancies between consultants' drawings to be reported to the Contract Administrator before any relevant work commences.

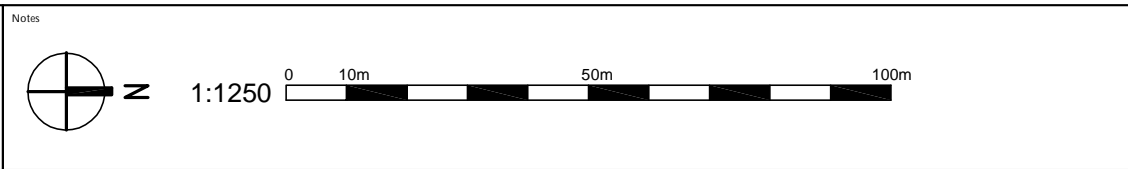

Rev	Date	Description	Drawn	Checked	Status
A	14.07.20	First Issue	ES	RM	
B	20.07.20	Relocated cycle shelter added and path links to Cuckoo Trail	ES	RM	

INFORMATION

Hailsham Community College

Proposed Site Plan

Scale: 1:200 @ A3

Ref Number: 4737-MBA-00-XX-DR-A-1013-S1

Rev B

MILLERBOURNE ARCHITECTS

332 Kingsway
 Hove East Sussex
 BN3 4QW
 T: 01273 411399
 design@miller-bourne.co.uk