



Roof Plan
1 : 100

Note:
Do not scale this drawing.
All levels and dimensions are to be checked on site.
This drawing is to be read in conjunction with all relevant consultants' requirements, drawings and specifications.
Any discrepancies between consultants' drawings to be reported to the Contract Administrator before any relevant work commences.


Copyright: 2012 Miller Bourne ©

Notes

1:100

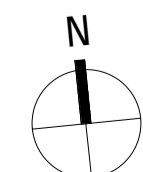 

BLOCK C

 

Rev	Date	Description	Drawn	Checked
A	14.07.20	First Issue	SC	RM

Hailsham Community College
New Building Site & Roof Plan
Scale: 1 : 100@ A1
Dwg Ref: 4737-MBA-NB-RF-DR-A-1014-A

MILLERBOURNE
ARCHITECTS
332 Kingsway
Hove East Sussex
BN3 4QW
t: 01273 411399
design@miller-bourne.co.uk