


BLOCK A SOUTH
MAINTENANCE - PROPOSED GROUND FLOOR PLAN




Note:
Do not scale this drawing.
All levels and dimensions are to be checked on site.
This drawing is to be read in conjunction with all relevant consultants' requirements, drawings and specifications.
Any discrepancies between consultants' drawings to be reported to the Contract Administrator before any relevant work commences.

Notes

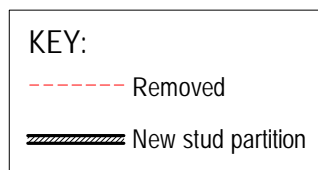

Scale 1:100

 

Rev	Date	Description	Drawn	Checked	Status
A	25.06.20	First Issue	ES	RM	
-					

INFORMATION			
Hailsham Community College			
Block A South - New Music Classroom			
Proposed Plan			
Scale	Ref Number	Rev	
1:100 @ A3	4737-MBA-MS-GF-DR-A-1052-S1	A	

MILLERBOURNE
ARCHITECTS

332 Kingway
Hove East Sussex
BN3 4QW
T: 01273 411399
design@miller-bourne.co.uk