
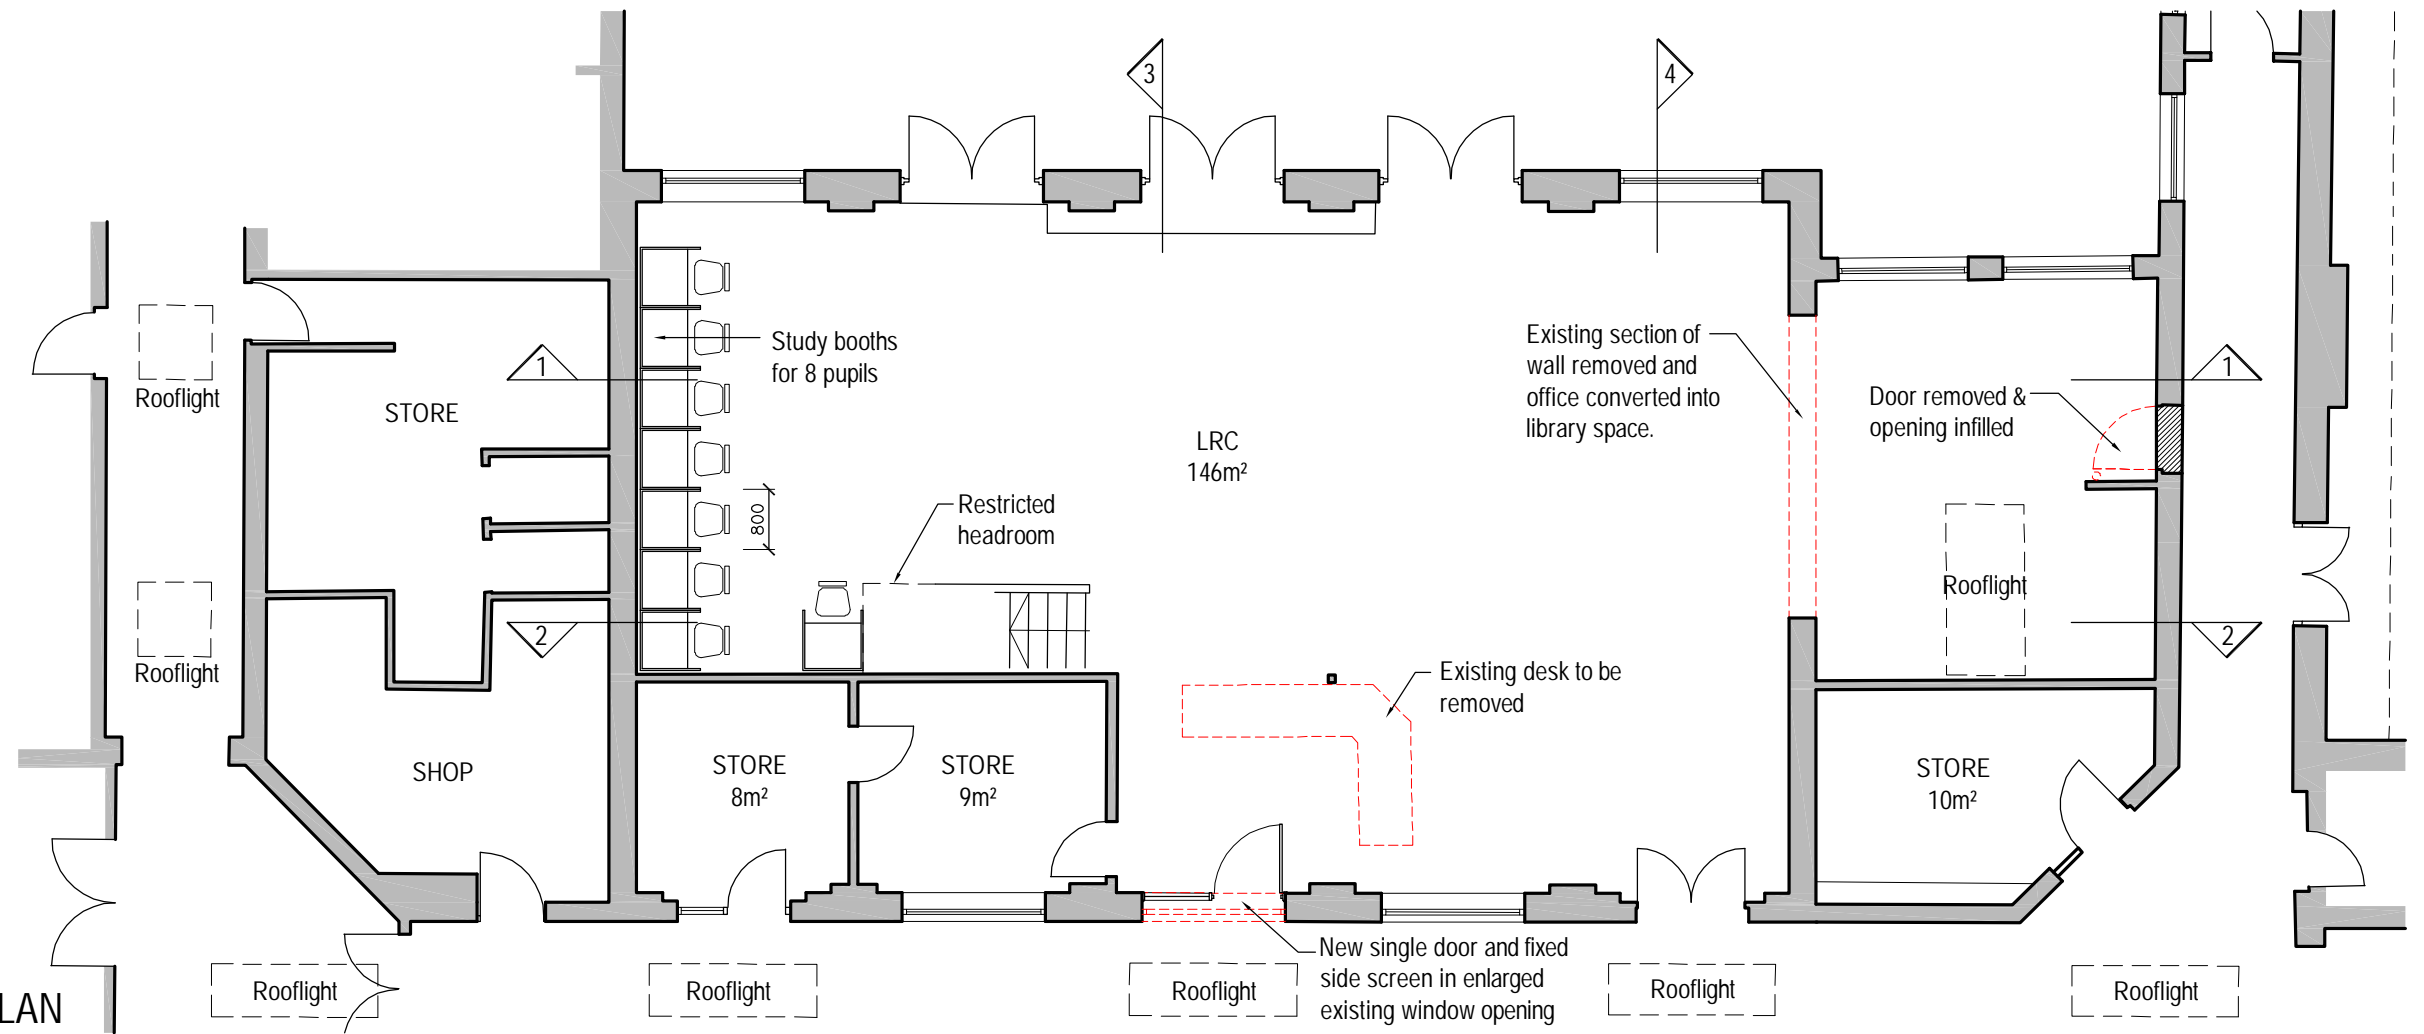


BLOCK A NORTH- LIBRARY  
PROPOSED FIRST FLOOR PLAN

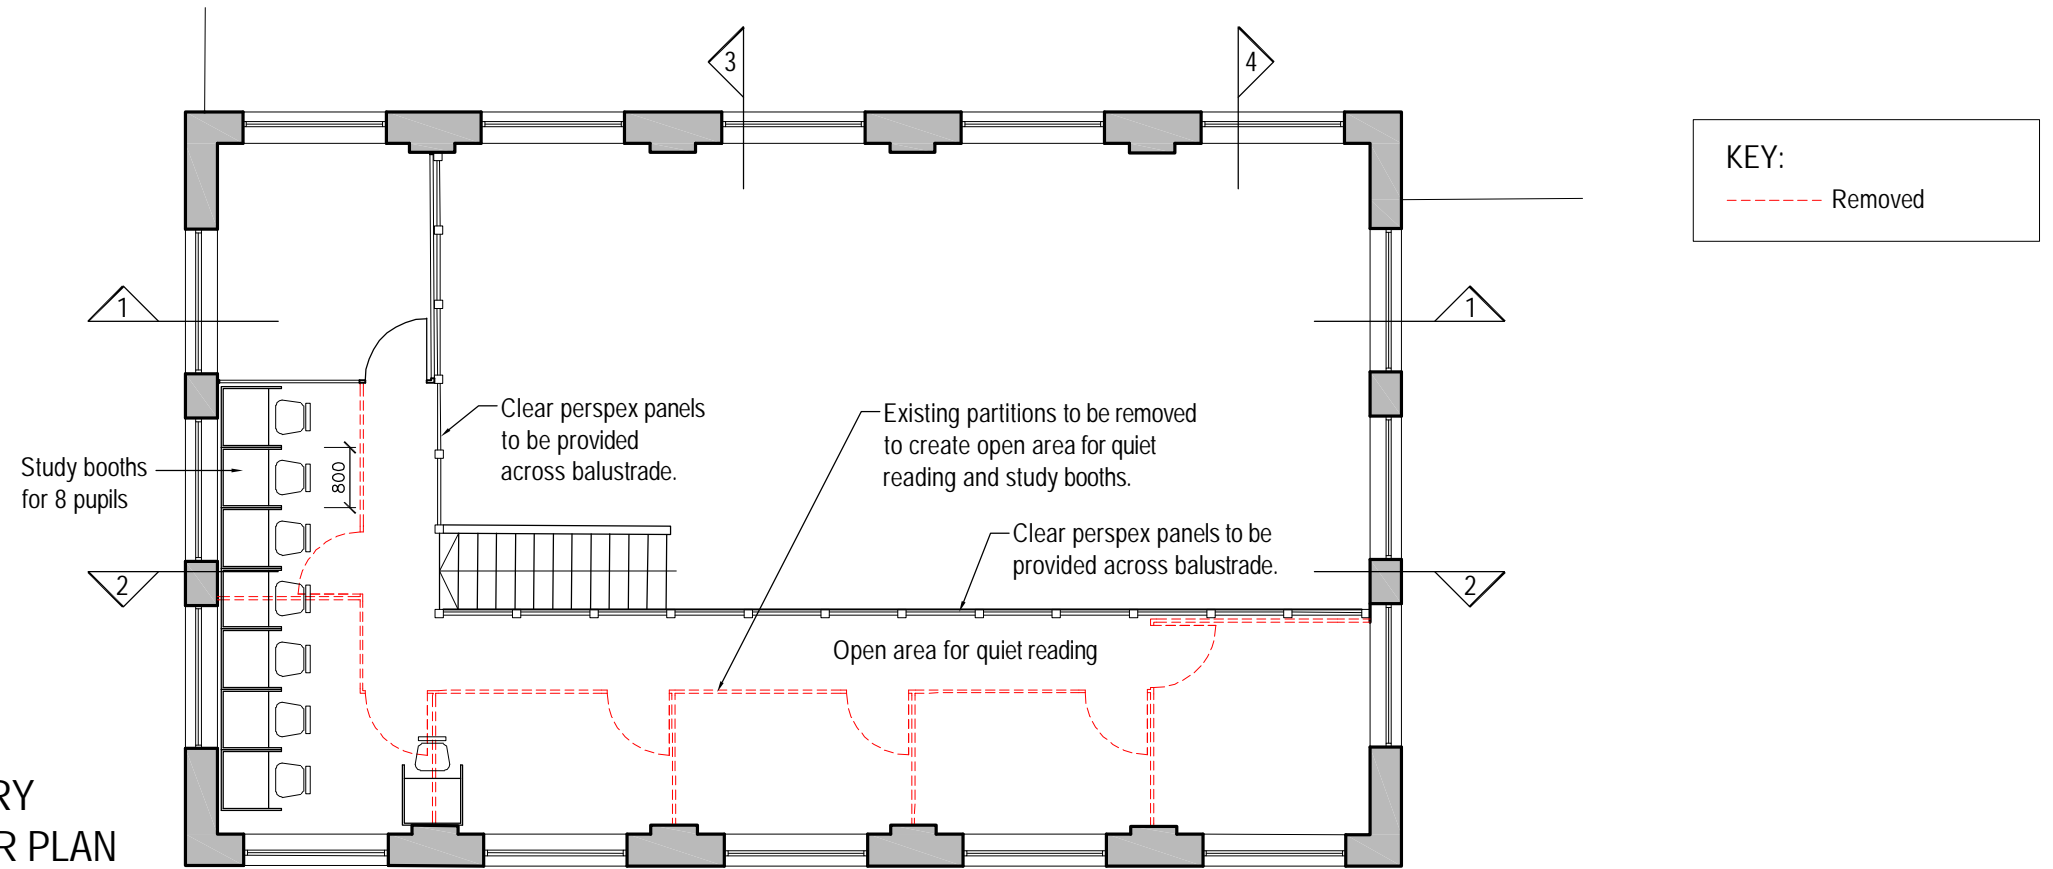


BLOCK A NORTH - LIBRARY  
PROPOSED GROUND FLOOR PLAN

Note:  
Do not scale this drawing.  
All levels and dimensions are to be checked on site.  
This drawing is to be read in conjunction with all relevant consultants' requirements, drawings and specifications.  
Any discrepancies between consultants' drawings to be reported to the Contract Administrator before any relevant work commences.

Notes



Scale 1:100

 

Rev	Date	Description	Drawn	Checked	Status
A	25.06.20	First Issue	ES	RM	
B	16.07.20	Desk removed, new entrance door to be single & screen, door blocked onto corridor, mezzanine layout added.	ES	RM	

**INFORMATION**  
Hailsham Community College  
Block A North - Library  
Proposed Plans  
Scale 1:100 @ A3  
Ref Number 4737-MBA-MN-00-DR-A-1056-S1  
Rev B

**MILLERBOURNE ARCHITECTS**  
332 Kingway  
Hove East Sussex  
BN3 4QW  
T: 01273 411399  
design@miller-bourne.co.uk