


**PROPOSED GROUND FLOOR PLAN**  
No works proposed on ground floor

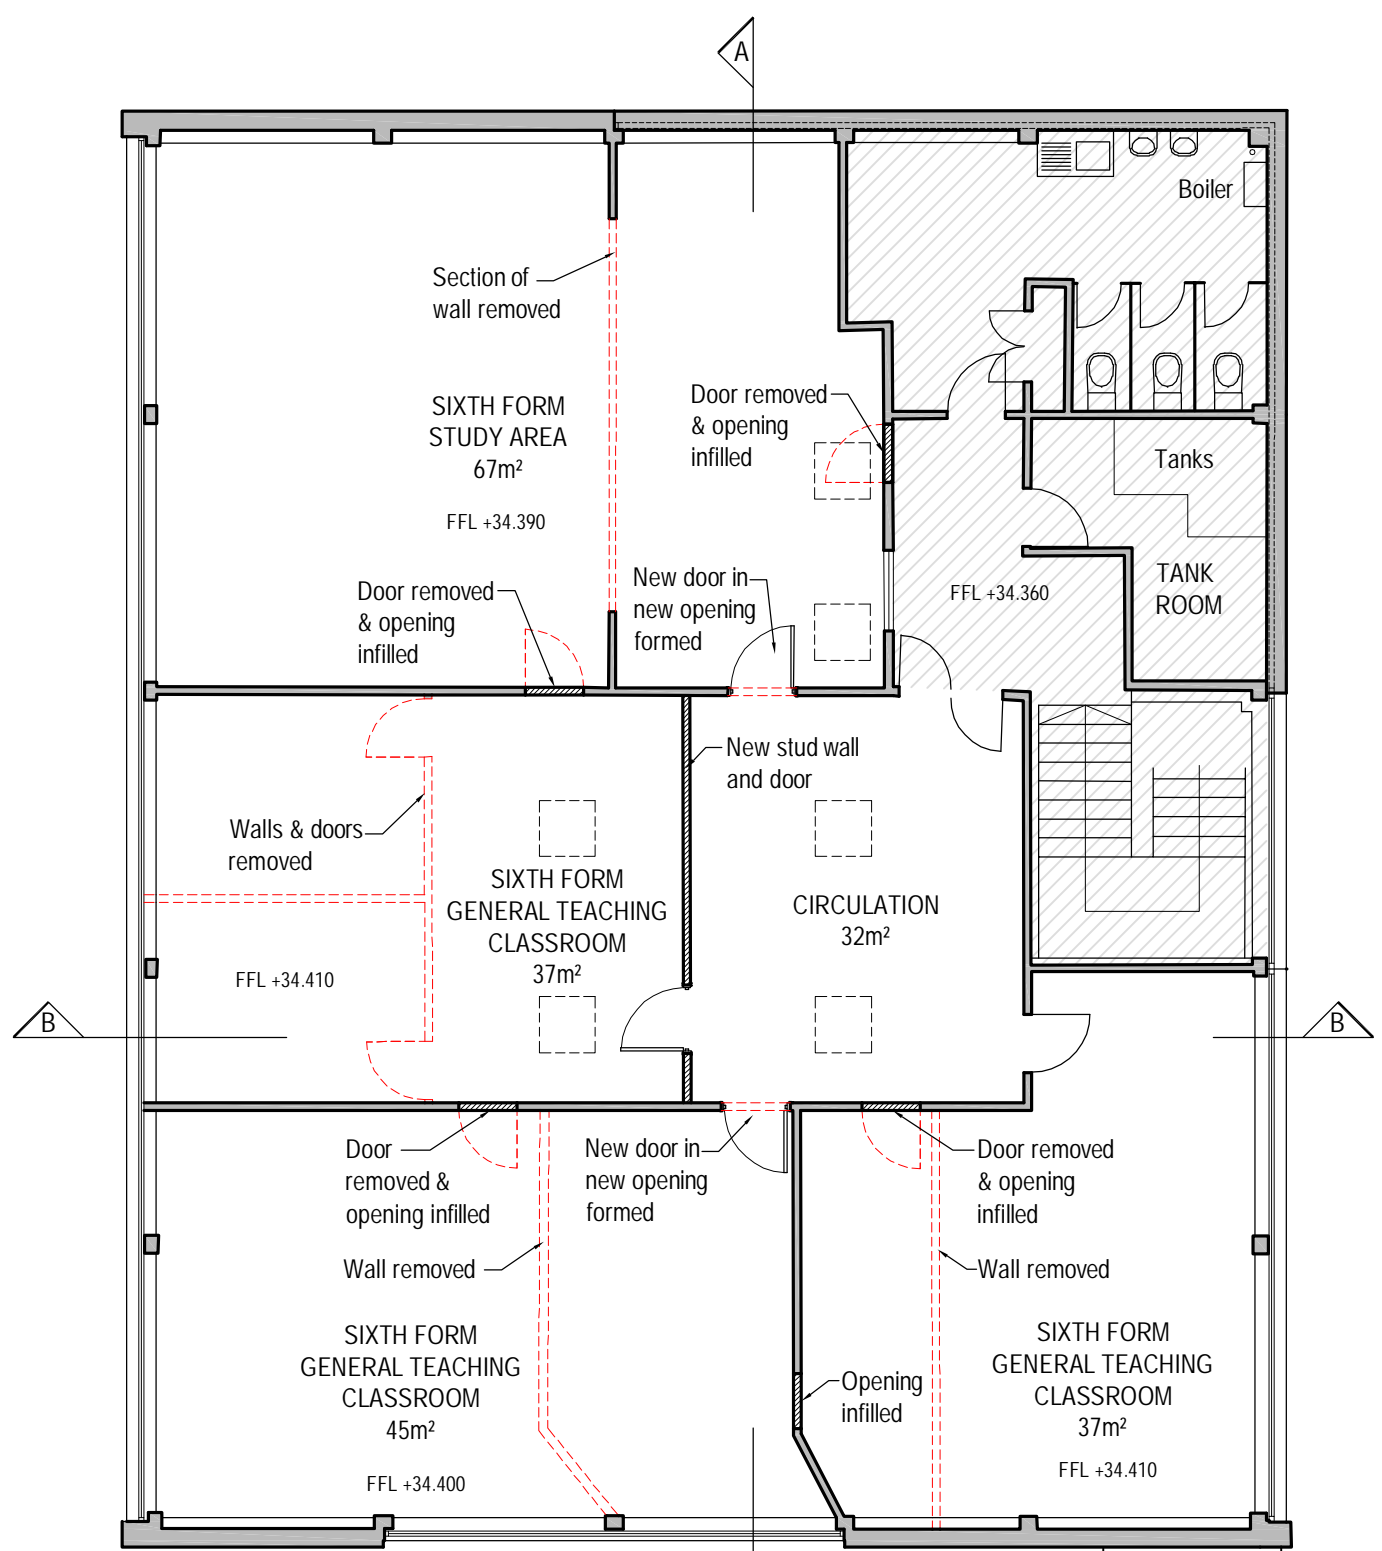

**PROPOSED FIRST FLOOR PLAN**

**KEY:**

- - - - - Removed
- New stud partition
- No works to these areas

Note:  
Do not scale this drawing.  
All levels and dimensions are to be checked on site.  
This drawing is to be read in conjunction with all relevant consultants' requirements, drawings and specifications.  
Any discrepancies between consultants' drawings to be reported to the Contract Administrator before any relevant work commences.

Notes

Scale 1:100

Rev	Date	Description	Drawn	Checked	Status
A	25.06.20	First issue	ES	RM	
-	-	-	-	-	-

**INFORMATION**

Hailsham Community College  
Block E - Sixth Form Building  
Proposed Plans

Scale: 1:100 @ A3  
Ref Number: 4737-MBA-SF-00-DR-A-1071-S1  
Rev: A

**MILLERBOURNE ARCHITECTS**

332 Kingway  
Hove East Sussex  
BN3 4QW  
T: 01273 411399  
design@miller-bourne.co.uk