




BLOCK C - EXISTING SOUTHERN ELEVATION

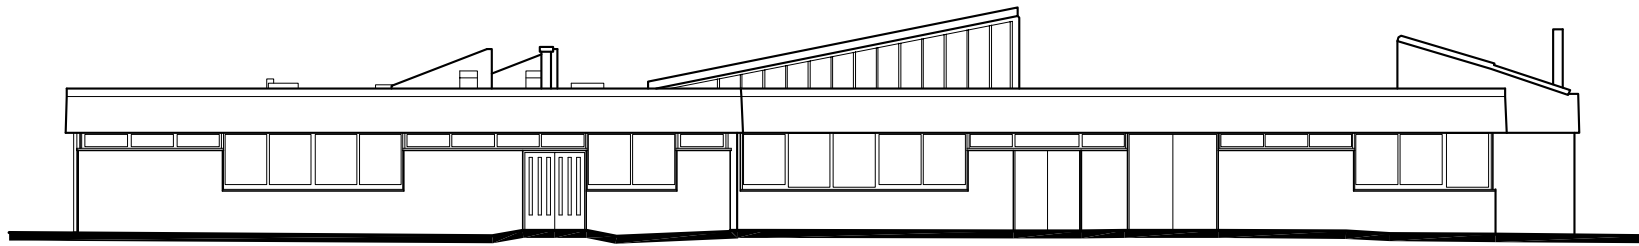

BLOCK C - EXISTING EAST ELEVATION

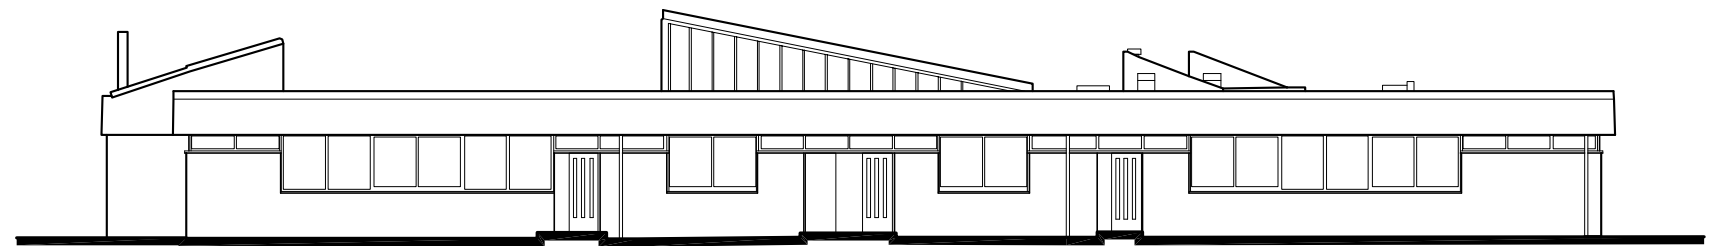

BLOCK C - EXISTING WEST ELEVATIONS

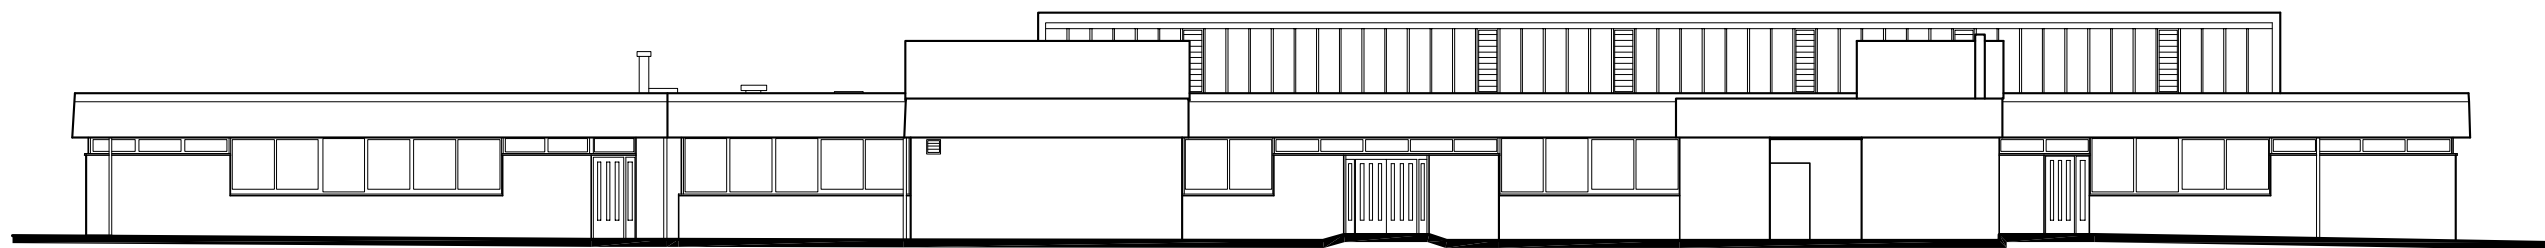

BLOCK C - EXISTING NORTH ELEVATION

Note:
Do not scale this drawing.
All levels and dimensions are to be checked on site.
This drawing is to be read in conjunction with all relevant consultants' requirements, drawings and specifications.
Any discrepancies between consultants' drawings to be reported to the Contract Administrator before any relevant work commences.

Notes

Scale 1:200



Copyright: 2018 Miller Bourne

Rev	Date	Description	Drawn	Checked	Status
A	26.06.20	First Issue	ES	RM	
-					

PLANNING APP

Hailsham Community College
Block C - Craft Block
Existing Elevations

Scale: 1:200 @ A3
Ref Number: 4737-MBA-CB-DR-A-2004-S1

MILLERBOURNE
ARCHITECTS
332 Kingsway
Hove East Sussex
BN3 4QW
T: 01273 411399
design@miller-bourne.co.uk