




Music Room



Art Room

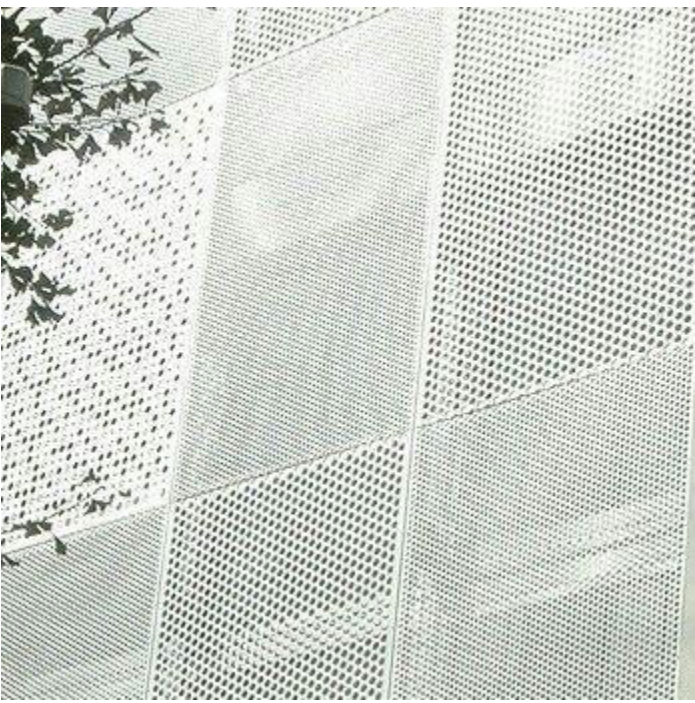

Perforated Aluminium Cladding




Bouldering Wall


+ Notes

This drawing has been prepared by LRA-Retinue (LRA-R) for the project titled below. It may not be used, modified, reproduced or relied upon by third parties. Do not scale from this drawing. All dimensions are to be verified on site prior to construction. This drawing must be read in conjunction with all other relevant consultants' information. Any discrepancies or ambiguities must be reported immediately to LRA-R for clarification before proceeding.


All works are to be carried out in accordance with current British Standards, Building Regulations, relevant Codes of Practice and Construction (Design and Management) documentation.

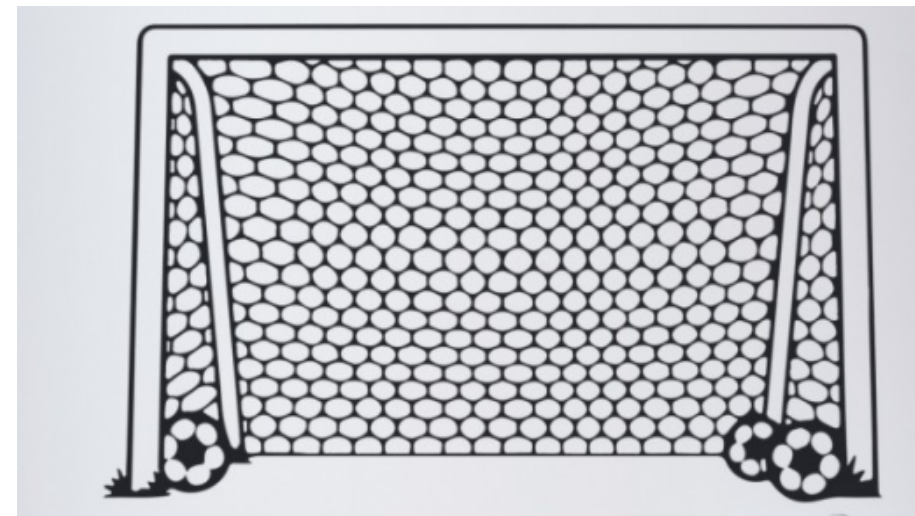


Spray painted goal

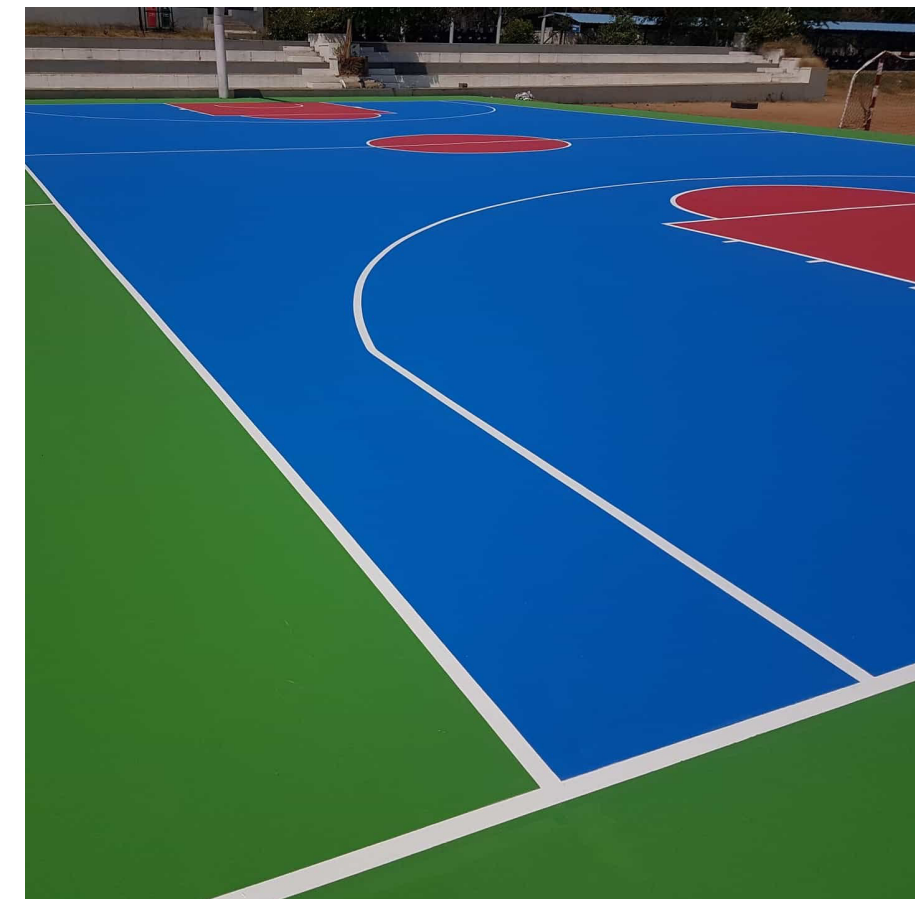

Floor finish to existing barn with basketball markings

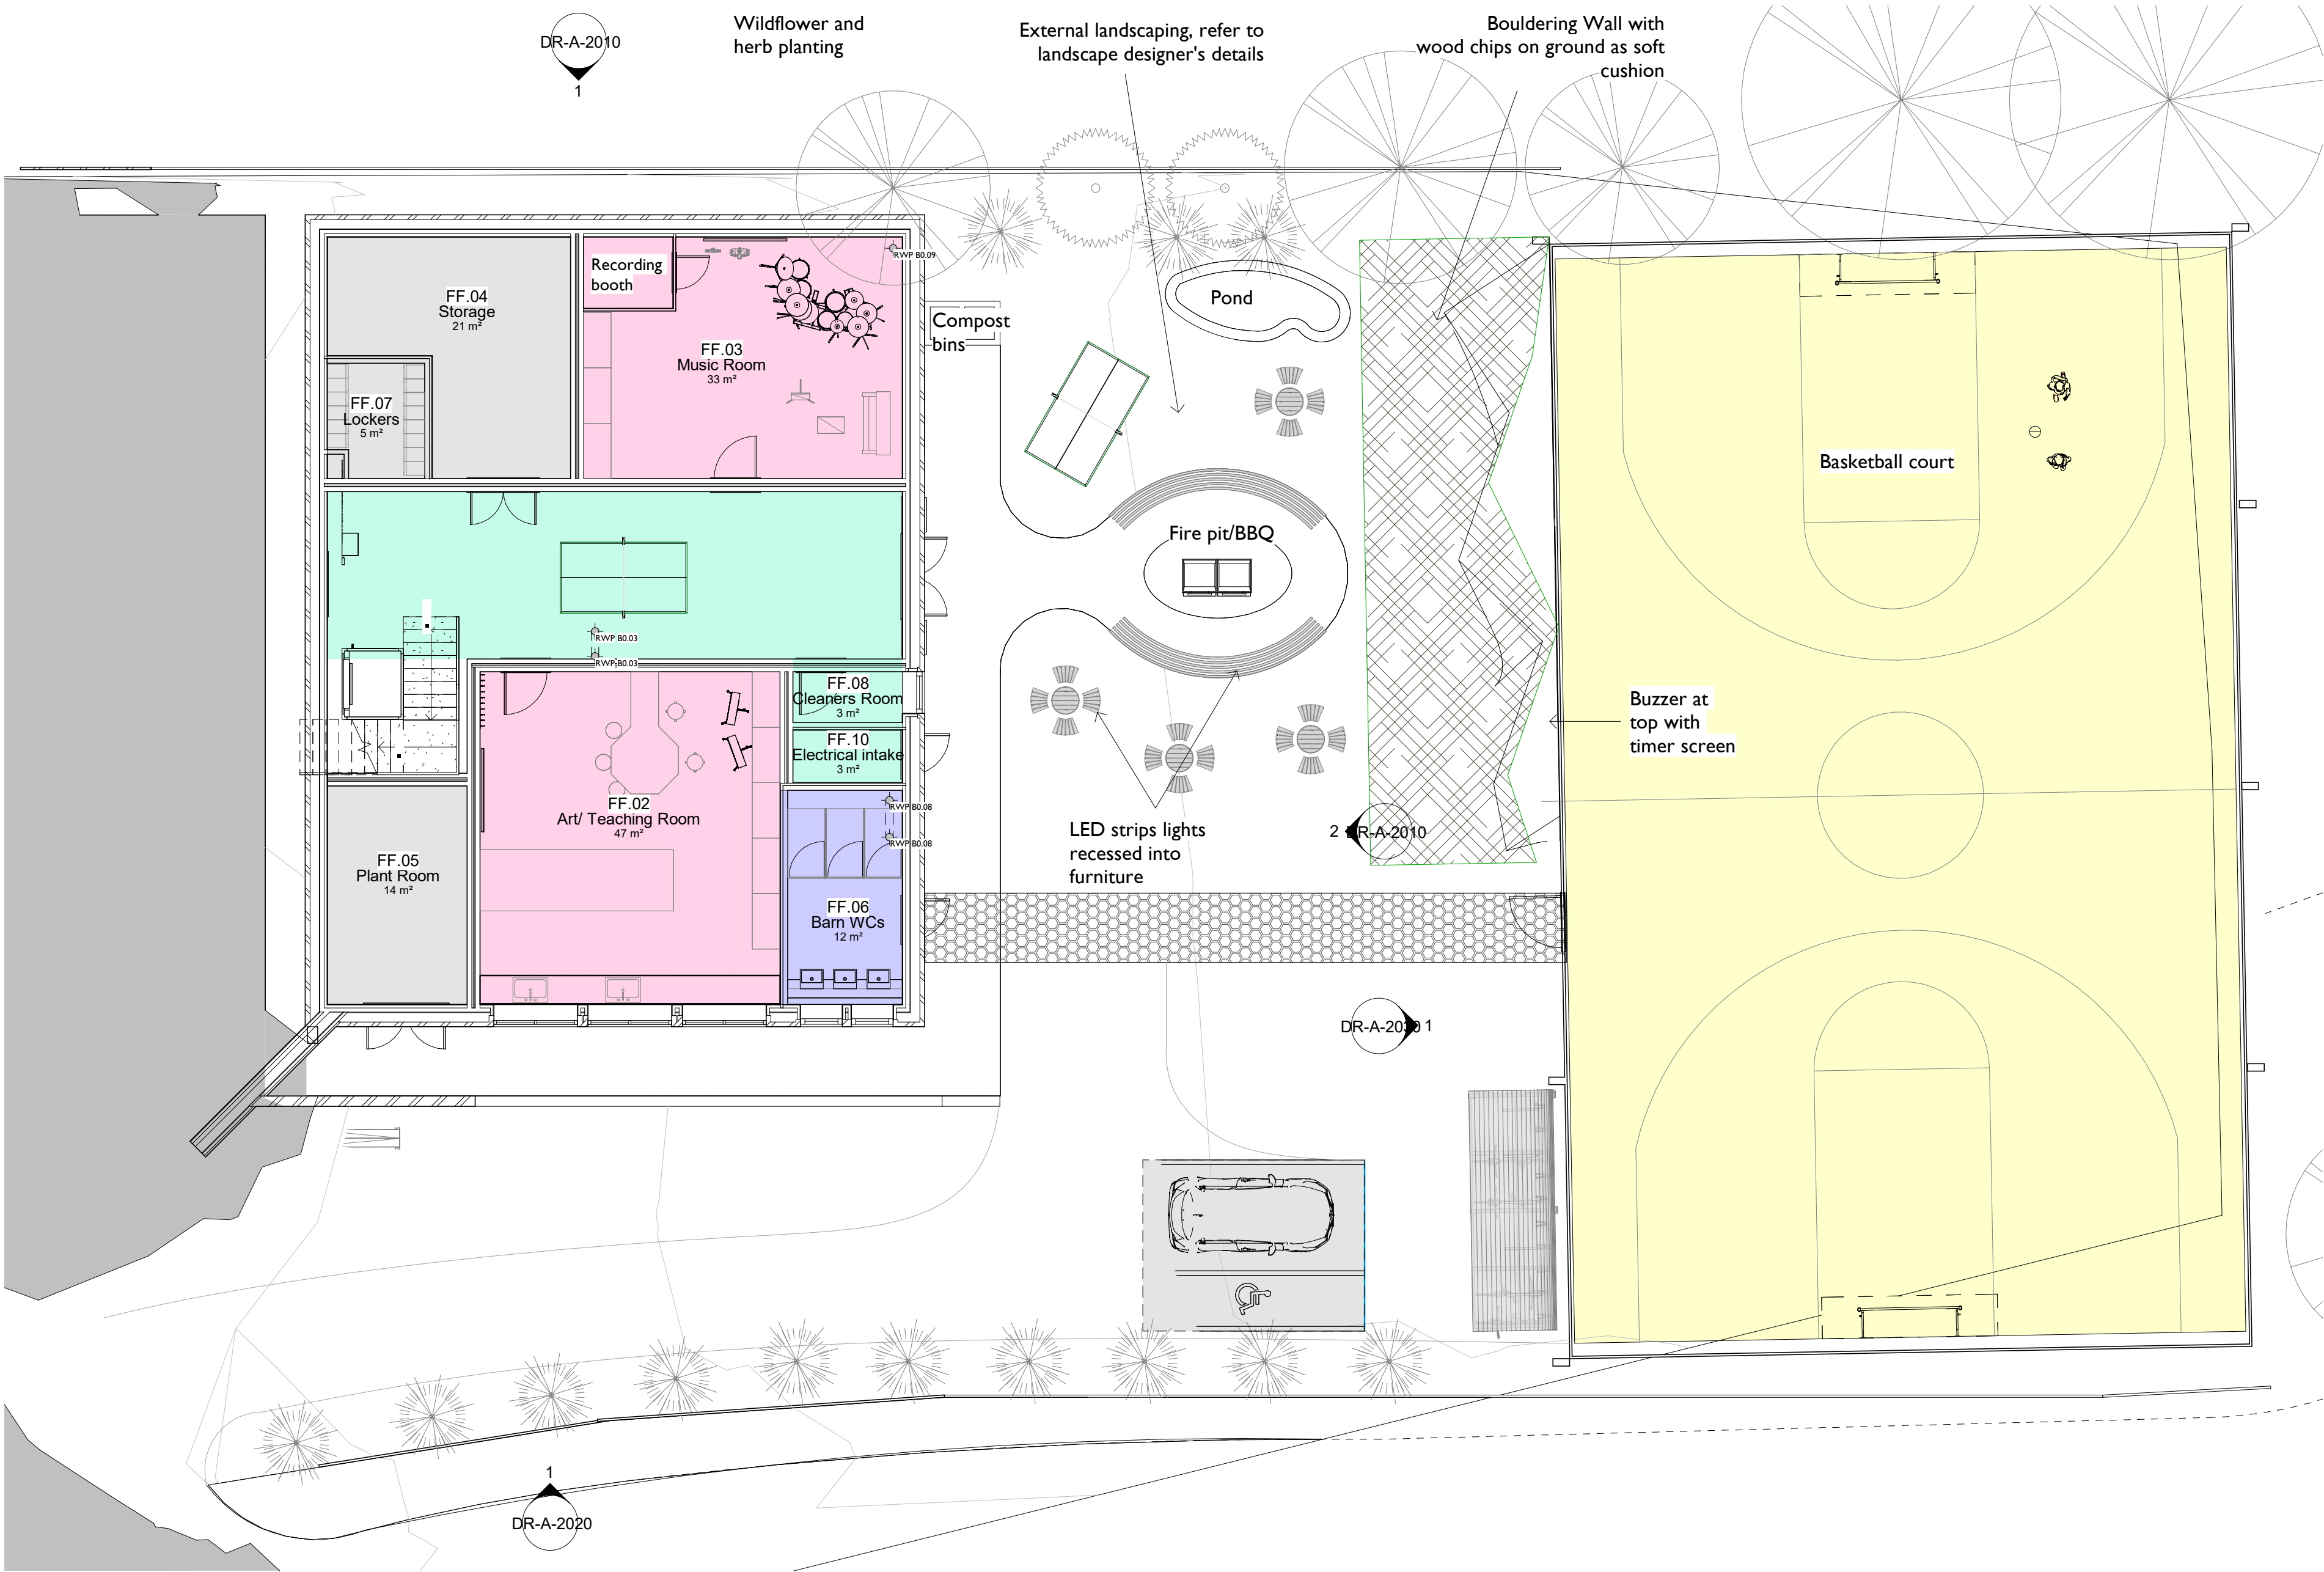

1 -1 Level
1 : 100

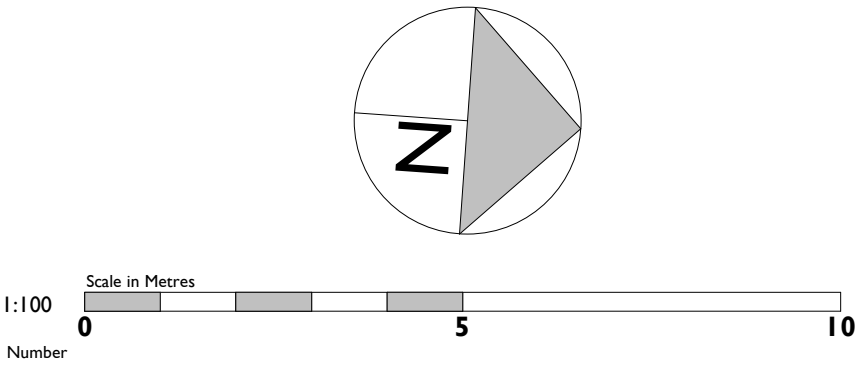

Rev	Date	Drawn	Description
1			REVISIONS



LRA -RETINUE
architecture and development

LRA-R Brighton - 28 Westborough Road, Brighton, East Sussex, BN1 3AL, UK
+44 (0)1273 566 990, enquiries@lra-r.co.uk
LRA-Retinue Ltd registered in England and Wales 12353379

Client
 East Sussex
County Council

Project
YIF Heathfield Youth Hub

Address
Heathfield Youth Centre, Heathfield, TN21 0UP

PLANNING

PROPOSED LOWER FLOOR PLAN

Scale at A1 | 1 : 100 | Drawn | VJA

2041-LRA-R-AB-01-DR-A-1000

Copyright of this drawing and contents remains with LRA-Retinue. Do not scale from drawing. The construction of all works must be verified on site prior to the commencement of any works. Any discrepancies are to be reported to the Architect. Issued for Client's use only. For design and construction. All works must comply with the current Building Regulations. The materials are to be used in accordance with the current Building Regulations and British Standards in force.