


+ Notes

This drawing has been prepared by LRA-Retinue (LRA-R) for the project titled below. It may not be used, modified, reproduced or relied upon by third parties. Do not scale from this drawing, all dimensions are to be verified on site prior to construction. This drawing must be read in conjunction with all other relevant consultants' information. Any discrepancies or ambiguities must be reported immediately to LRA-R for clarification before proceeding.

All works are to be carried out in accordance with current British Standards, Building Regulations, relevant Codes of Practice and Construction (Design and Management) documentation.

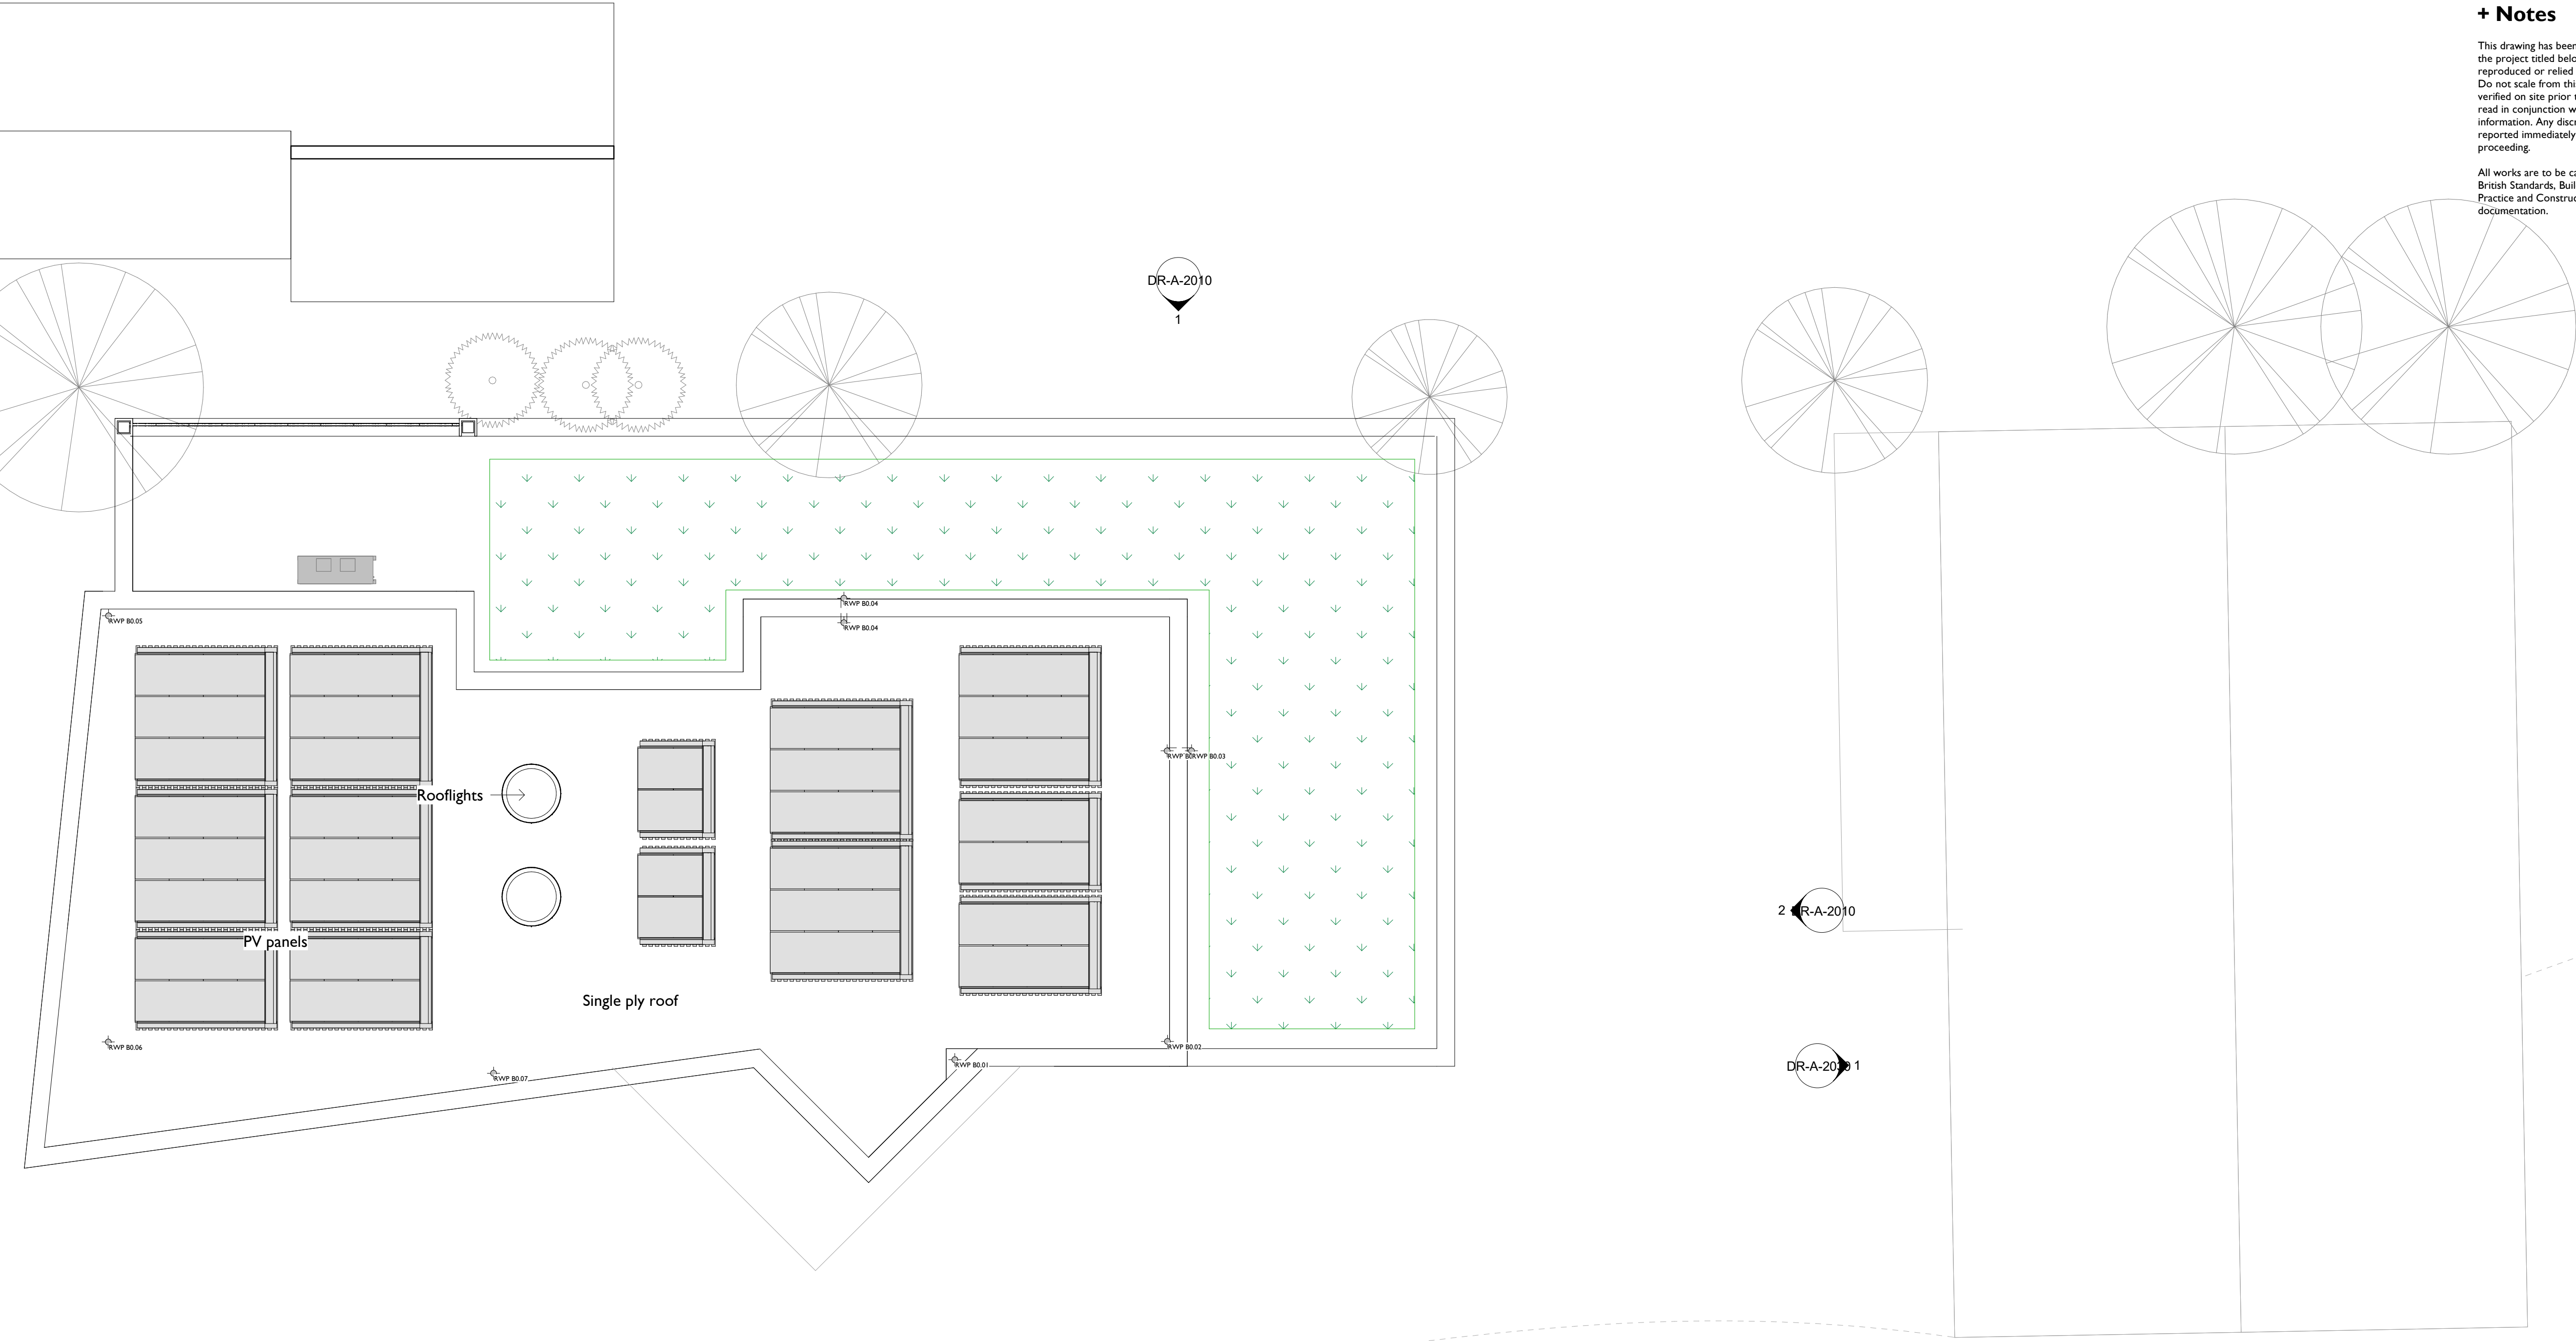

1 Roof  
1 : 100



LRA - RETINUE  
architecture and development

LRA-R Brighton - 38 Whitehorse Road, Brighton, East Sussex, BN1 3AB, UK  
Tel: 01273 565 995, email: info@lra-r.co.uk  
LRA-Retinue Ltd registered in England and Wales 12353716

Client



Project

YIF Heathfield Youth Hub

Address

Heathfield Youth Centre, Heathfield, TN21 0UP

PLANNING



ROOF PLAN

Scale at A1 |

1 : 100 |

Drawn |

Author

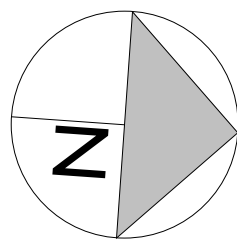 

Rev | Date | Drawn | Description

REVISIONS

Revision |

Copyright of this drawing and contents remain with LRA-Retinue. Do not scale from drawing. The construction and all sub-constructs have to verify dimensions on site prior to the commencement of any works. Any discrepancies are to be reported to LRA-Retinue. LRA-Retinue is not responsible for any errors or omissions. All works must comply with the current Building Regulations. The materials are to be used in accordance with the current Building Regulations and British Standards is required.

2041-LRA-R-AB-ZZ-DR-A-1027