

FOR CONTINUATION,
 SEE DRAWING NO. 0006

Grass and Wildflower Seeding Mixes

- Mix A**
Standard Amenity Grassland Seed Mix at 25g/m²
Festuca rubra (Slender Creeping Red Fescue) 30%
Lolium perenne (Perennial Ryegrass) 25%
Poa pratensis (Smooth Stalked Meadow-Grass) 20%
Agrostis castellata (Highland bent) 20%
Trifolium repens (Small Leaved White Clover) 5%
- Mix B**
Species Rich Neutral Grassland Seed Mix at 5g/m²
Cynodon cristatus (Crested Dogtail) 8%
Festuca rubra (Slender Creeping Red Fescue) 15%
Agrostis capillaris (Common Bent) 10.5%
Dactylis glomerata (Cockfoot) 10.5%
Agrostis stolonifera (Creeping Bent) 5.5%
Agrostis pratensis (Meadow Foxtail) 5.5%
Diactenopis caespitosa (Turked Hair-Grass) 5.5%
Trisetum flavescens (Yellow Hair-Grass) 5.5%
Poa pratensis (Smooth-Stalked Meadow-Grass) 5%
Ranunculus acris (Meadow Buttercup) 3%
Acidalia millefolium (Yarrow) 2%
Centaurea nigra (Common Knopweed) 2%
Lolium arvense (Birdfoot Trefoil) 2%
Plantago lanceolata (Ribwort Plantain) 2%
Ranunculus repens (Creeping Buttercup) 2%
Ranunculus abortivus (Yellow Rattle) 2%
Artemisia vulgaris (Great Knopweed) 1%
Lactuca scariola (Lactuca) 1%
Plantago media (Cock's-foot) 1%
Prunella vulgaris (Selfheal) 1%

- Mix C**
Marsh, Wetland Grassland and Fen Seed Mix at 5g/m²
Acidalia palustris (Sneezewort) 1%
Agrostis capillaris (Common Bent) 12%
Agrostis pratensis (Meadow Foxtail) 9%
Ambrosium odoratum (Sweet Vernal-Grass) 1%
Acidalia millefolium (Yarrow) 0.5%
Betula officinalis (Swarthy Birch) 0.4%
Centaurea nigra (Common Knopweed) 1%
Cynodon cristatus (Crested Dogtail) 32%
Poa pratensis (Smooth-Stalked Meadow-Grass) 1%
Festuca ovina (Sheep Fescue) 25%
Festuca rubra (Slender Creeping Red Fescue) 0.2%
Gallium aparine (Yellow Rattle) 0.8%
Hyssopus officinalis (Hyssop) 1%
Lesquerena vulgaris (Cress Diplop) 1.5%
Lolium arvense (Birdfoot Trefoil) 0.5%
Lolium pratense (Purple Loosetile) 1%
Plantago lanceolata (Ribwort Plantain) 1%
Prunella vulgaris (Selfheal) 2%
Ranunculus acris (Meadow Buttercup) 3%
Ranunculus abortivus (Yellow Rattle) 1.6%
Rumex acetosa (Common Sorrel) 1.2%
Sanguisorba officinalis (Great Burnet) 0.5%
Stellaria media (Fraggy Starling) 1%
Stellaria media - (Yellow-flowered) (Ragged Robin) 0.3%
Stellaria media - (Red Campion) 1%
Succisa pratensis (Devil's-bit Scabious) 0.4%
Vicia cracca (Turked Vetch) 2%
- Seed Mix D**
Improved Grassland Seed Mix Sown at 4 g/m²
Agrostis castellata (Highland Bent) 3%
Cynodon cristatus (Crested Dogtail) 9%
Dactylis glomerata (Cockfoot) 9%
Festuca rubra (Slender Creeping Red Fescue) 12%
Lolium perenne (Perennial Ryegrass) 35%
Poa pratensis (Smooth-Stalked Meadow-Grass) 9%
Schedonorus pratensis (Festuca pratensis) (Meadow Fescue) 12%
Trifolium repens (Small Leaved White Clover) 2%

FOR CONTINUATION,
 SEE DRAWING NO. 0012




NOTES

- All dimensions in metres unless otherwise stated.

KEY

- Mix A (Standard amenity grass seed mix)
- Mix B (Species rich neutral grassland)
- Mix C (Open grassland suitable for badger foraging)
- Mix D (Marsh, wet grassland and fen)
- Mix E (Improved grassland)
- 75mm deep composted bark mulch
- Site of Special Scientific Interest (SSSI)
- Site of Nature Conservation Importance (SNCI)
- Ditch
- Watercourse
- Pond
- Public Footpath
- Byway
- Ridgeway
- Existing trees to be retained
- Finished ground with planting plots but outside the specified area to be retained at least 3 times during each growing season to control the natural colonisation of herbaceous vegetation.

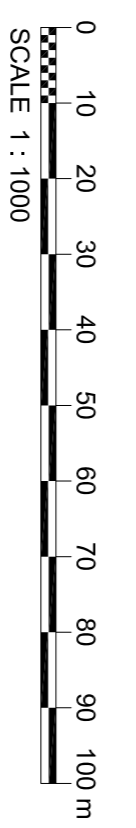

SAFETY HEALTH AND ENVIRONMENTAL INFORMATION	
In addition to the information on this drawing, see the following:	
CONSTRUCTION	Established or likely hazardous substances
	Existing overhead and underground high voltage cables
	Working adjacent to a railway
	Working near to site plant and other machinery
MAINTENANCE / CLEANING	Same as for construction
DECOMMISSIONING / DEMOLITION	Same as for construction

It is assumed that all works will be carried out by a competent contractor working, where appropriate, to an approved method statement.

Rev	Rev. Date	Purpose of revision	Drawn	Checked	Rev'd	Apprv'd
R2	08/01/2013	PLANTATION SEEDINGS REMOVED	EH	AS	AS	AS
R1	13/12/2012	CHANGES TO SEED MIXES	AS	ES	ES	AB
RI	18/10/2012	INITIAL ISSUE	RM	ES	AS	AB

JACOBS
 Simpson House, 6 Champ Canal Road, Gosport, Surrey, GU8 6BE
 Tel: +44(0)208 666 8212 Fax: +44(0)208 681 2489
 www.jacobs.com

HOCHTIEF TRaylor WSPAR
 Employer

Client
 BEXHILL TO HASTINGS LINK ROAD

Project
 SEEDING
 SHEET 7 OF 13

Drawing title
 ISSUE FOR REVIEW
 DO NOT SCALE

Drawing status
 Scale: 1:1000 @ A1
 Jacobs No.: B1297000
 Client no.:
 Drawing number: B1297000-PH2/3000.01a/0037
 Rev: R2