
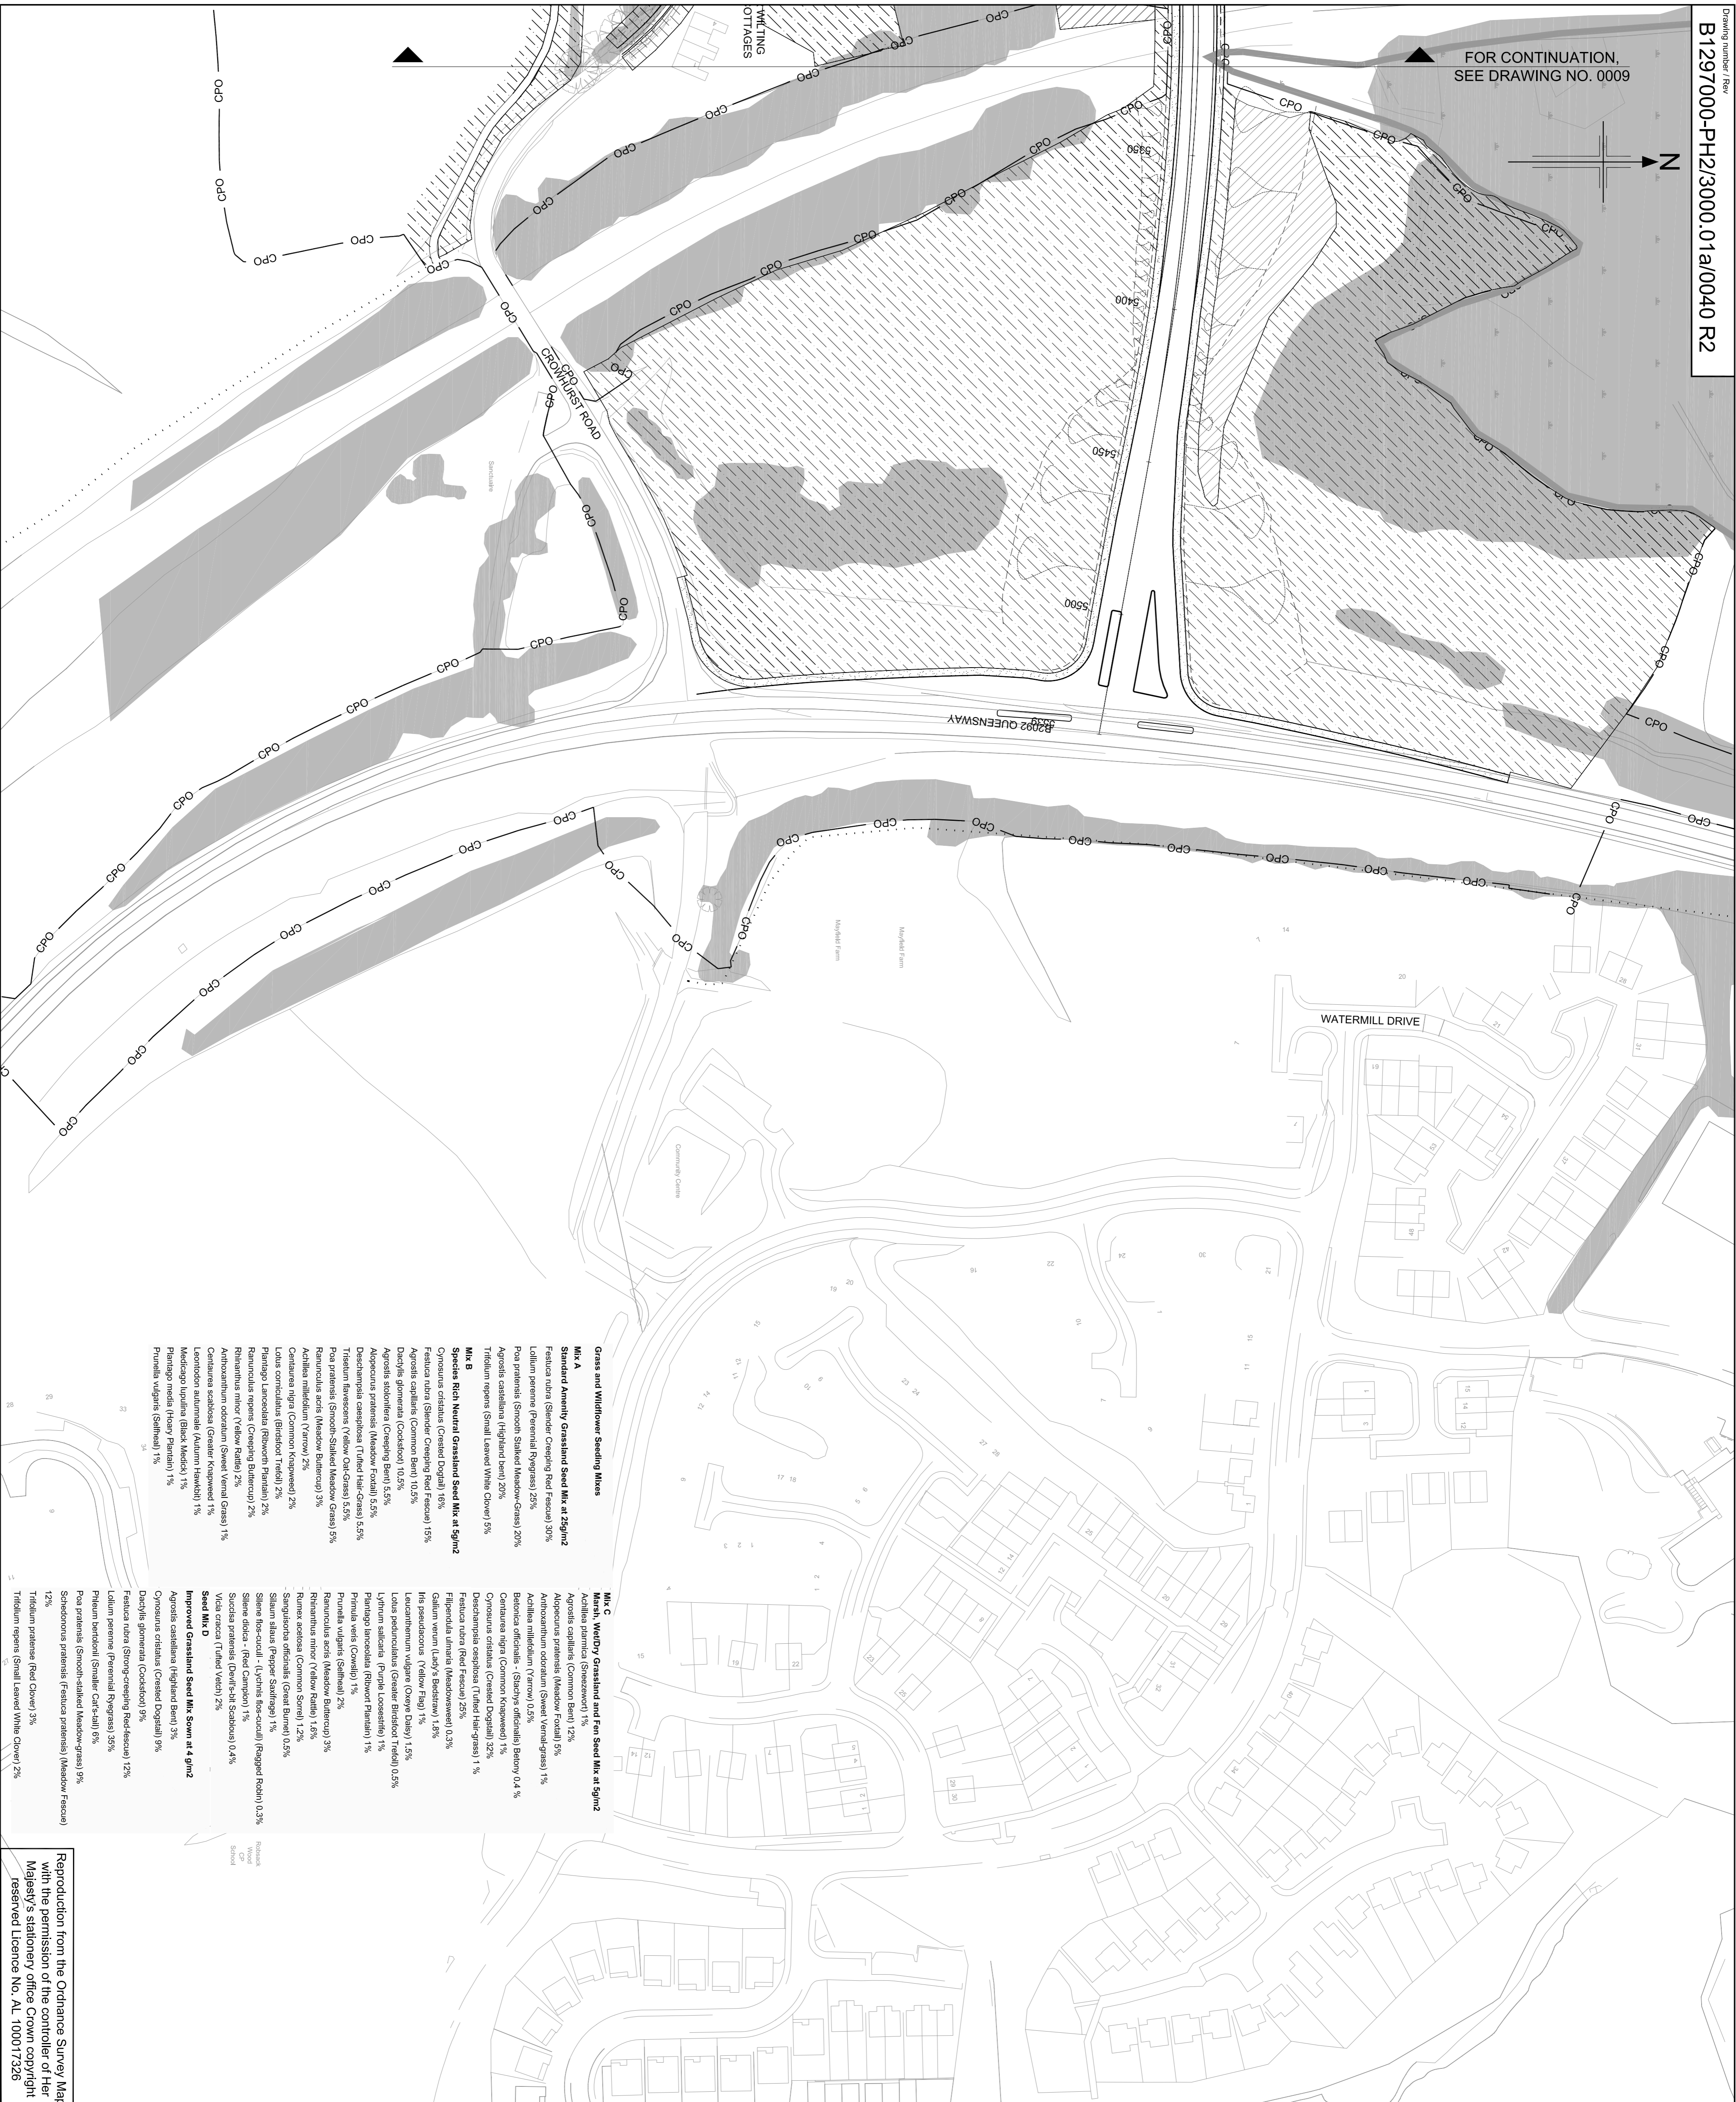


FOR CONTINUATION,  
SEE DRAWING NO. 0009

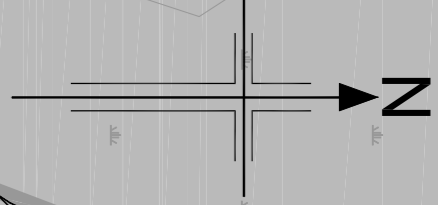

- Grass and Wildflower Seeding Mixes**
- Mix A**  
Standard Amenity Grassland Seed Mix at 2g/m2  
Festuca rubra (Shenar Creeping Red Fescue) 30%  
Lolium perenne (Perennial Ryegrass) 25%  
Poa pratensis (Smooth Stalked Meadow-Grass) 20%  
Agrostis castellana (Highland Bent) 20%Triticum repens (Small Leaved White Clover) 5%**Mix B**  
Species Rich Neutral Grassland Seed Mix at 5g/m2  
Cynodon cristatus (Crested Dogtail) 16%  
Festuca rubra (Shenar Creeping Red Fescue) 15%  
Agrostis capillaris (Common Bent) 10.5%  
Dactylis glomerata (Cocksfoot) 10.5%  
Agrostis alba (Creeping Bent) 5.5%  
Agrostis pratensis (Meadow Foxtail) 5.5%  
Deschampsia cespitosa (Tufted Hair-Grass) 5.5%  
Triticum flavescens (Yellow Hair-Grass) 5.5%  
Poa pratensis (Smooth-Stalked Meadow-Grass) 9%  
Ranunculus acris (Meadow Buttercup) 3%  
Achillea millefolium (Yarrow) 2%  
Centaurea nigra (Common Knapweed) 2%  
Lolium perenne (Perennial Ryegrass) 2%  
Plantago lanceolata (Ribwort's Plantain) 2%  
Ranunculus repens (Creeping Buttercup) 2%  
Ranunculus minor (Yellow Rattle) 2%  
Anthraxanthum odoratum (Sweet Vernal Grass) 1%  
Centaurea scaberrima (Greater Knapweed) 1%  
Lactuca tatarica (Tatarian Lettuce) 1%  
Plantago media (Penny Plantain) 1%  
Furcula vulgata (Shepherd) 1%
- Mix C**  
Wet/Dry Grassland and Fen Seed Mix at 5g/m2  
Achillea ptarmica (Sneezewort) 1%  
Agrostis capillaris (Common Bent) 12%  
Adiantum pratense (Meadow Foxtail) 5%  
Anthoxanthum odoratum (Sweet Vernal-Grass) 1%  
Achillea millefolium (Yarrow) 0.5%  
Belonia officinalis - (Sibbony's officinalis) Denary 0.4 %  
Centaurea nigra (Common Knapweed) 1%  
Cynodon cristatus (Crested Dogtail) 32%  
Deschampsia cespitosa (Tufted Hair-grass) 1 %  
Festuca rubra (Red Fescue) 25%  
Filipendula ulmaria (Meadow-sweet) 0.3%  
Galium verum (Lark's Foot) 1%  
Lactuca tatarica (Tatarian Lettuce) 1.5%  
Lactuca perennis (Great Oxtongue) 1.5%  
Lolium perenne (Perennial Ryegrass) 0.5%  
Lolium rigidum (Ryegrass) 1%  
Lolium salicaria (Purple Incometula) 1%  
Pinguicula vulgaris (Pinguicula) 1%  
Pinguicula vulgaris (Pinguicula) 2%  
Pinguicula vulgaris (Pinguicula) 2%  
Rhinanthus minor (Yellow Rattle) 3%  
Rumex acetosa (Common Sorrel) 1.2%  
Rumex acetosella (Small Burnet) 0.2%  
Sium silvestre (Pepper Saxifrage) 1%  
Sium silvestre - (Red Campion) 1%  
Sium silvestre - (Yellow Red-crown) (Reggae Robin) 0.3%  
Suaeda pratensis (Dwarf-Salt-Tadpole) 0.4%  
Viola cracca (Tufted Vetch) 2%
- Mix D**  
Improved Grassland Seed Mix sown at 4 g/m2  
Agrostis castellana (Highland Bent) 3%  
Cynodon cristatus (Crested Dogtail) 9%  
Dactylis glomerata (Cocksfoot) 9%  
Festuca rubra (Shenar Creeping Red Fescue) 12%  
Lolium perenne (Perennial Ryegrass) 55%  
Pleium berolinense (Shenar Hair-Grass) 8%  
Poa pratensis (Smooth-stalked Meadow-grass) 9%  
Schedonorus pratensis (Festuca pratensis) (Meadow Fescue) 12%  
Triticum repens (Small Leaved White Clover) 2%

- NOTES**
- All dimensions in metres unless otherwise stated.

**KEY**

- Mix A (Standard amenity grass seed mix)
- Mix D (Ache)
- Mix B (Species rich neutral grassland)
- Mix B (Open grassland suitable for badger foraging)
- Mix C (Marsh, wet grassland and fen)
- Mix D (Improved grassland)
- 75mm deep composted bark mulch
- Site of Special Scientific Interest (SSSI)
- Site of Nature Conservation Importance (SNCI)
- Ditch
- Watercourse
- Pond
- Public Footpath
- Bridleway
- Existing trees to be retained
- Finished ground with planting pits but outside the specified working area. All works will be carried out by a competent contractor to be determined by the contractor. All works will be carried out to control the natural colonisation of herbaceous vegetation.

**SAFETY, HEALTH AND ENVIRONMENTAL INFORMATION**

In addition to the hazards normally associated with the types of work detailed on this drawing, note the following:

**CONSTRUCTION**  
Likelihood of fly-tipped hazardous substances  
Existing overhead and underground high voltage cables  
Working adjacent to a railway  
Working on slopes steeper than 1:3  
Working near to site plant and other machinery

**MAINTENANCE / CLEANING**  
Same as for construction

**DECOMMISSIONING / DEMOLITION**  
Same as for construction

It is assumed that all works will be carried out by a competent contractor. It is recommended that all works be carried out to a competent contractor working, where appropriate, to an approved method statement.

0 10 20 30 40 50 60 70 80 90 100 m  
SCALE 1 : 1000

Rev	Rev. Date	Purpose of revision	Drawn	Checked	Rev'd	Apprv'd
R2	06/01/2013	PLANTATION SEEDING REMOVED	EH	AS	AS	AS
R1	13/12/2012	CHANGES TO SEED MIXES	AS	ES	ES	AB
RO	15/10/2012	INITIAL ISSUE	RM	ES	AS	AB

Client: **JACOBS**  
Simpson House, 6 Chemp Court Road, Gorton, Salford, CR9 6BE  
Tel: +44(0)208 662 8272 Fax: +44(0)208 681 2459  
www.jacobs.com

Employer: **TRAVLER**  
Landscape Architecture

Project: **BEXHILL TO HASTINGS LINK ROAD**

Drawing title: **SEEDING SHEET 10 OF 13**

Drawing status: **ISSUE FOR REVIEW**

Scale: **1:1000 @ A1**

Jacobs No: **B1297000**

Client no:

Drawing number: **B1297000-PH2/3000.01a/0040**

Rev: **R2**

Reproduction from the Ordnance Survey Map with the permission of the controller of Her Majesty's Stationery Office Crown copyright reserved Licence No. AL 100017326