

- NOTES**
- All dimensions in metres unless otherwise stated.
- KEY**
- High Forest - Dry (Planting at 2m centres, random mix in groups of 3-5 of each species) (LE2.1 and LE2.4.1)
 - High Forest - Dry (Planting at 2.5m centres, random mix in groups of 3-5 of each species) (LE2.1 and LE2.4.1)
 - High Forest - Wet (Planting at 2m centres, random mix in groups of 3-5 of each species) (LE2.1 and LE2.4.1)
 - High Forest - Wet (Planting at 2.5m centres, random mix in groups of 3-5 of each species) (LE2.1 and LE2.4.1)
 - Dry Woodland Edge (3m wide, planting at approximately 1.2 - 1.5m centres in three staggered rows, random mix of 3-5 species) (LE2.1 and LE2.4.1) Care must be taken not to plant in obvious or straight lines. Refer to plant spacing detail on drawing B1297000/3000.01a/0001
 - Wet Woodland Edge (3m wide, planting at approximately 1.2 - 1.5m centres in three staggered rows, random mix of 3-5 species) (LE2.1 and LE2.4.1) Care must be taken not to plant in obvious or straight lines. Refer to plant spacing detail on drawing B1297000/3000.01a/0001
 - Scrub random mix in groups of 3 - 5 of each species (LE2.8)
 - Existing Woodland to be managed (LE2.1.1)
 - Existing Woodland Edge to be Managed (LE2.2)
 - Scattered Trees in Wet Grassland, Marsh and Fen (LE6.4.1.1) Refer to plant spacing detail on drawing B1297000/3000.01a/0001
 - Scattered Scrub in Neutral Grassland (LE6.1.3.1) Refer to plant spacing detail on drawing B1297000/3000.01a/0001
 - Amenity Tree and Shrub Planting (LE3.1)
 - Site of Special Scientific Interest (SSSI)
 - Site of Nature Conservation Importance (SNCI)
 - Native Species Hedgerows (LE4.3) Two staggered rows, planted at 0.5m centres, 0.5m between rows
 - Native Hedgerows with Trees (LE4.4) Two staggered rows, planted at 0.5m centres, 0.5m between rows. Trees shall be planted between rows at an average of 10m - 15m centres
 - Ditch
 - Watercourse
 - Pond
 - Public Footpath
 - Byway
 - Bridleway
 - Existing trees, hedges & scrub to be retained

SAFETY, HEALTH AND ENVIRONMENTAL INFORMATION


In addition to the hazards/risks normally associated with the types of work detailed on this drawing, note the following:

CONSTRUCTION
 Likelihood of fly-tipped hazardous substances
 Existing overhead and underground high voltage cables
 Working adjacent to a railway
 Working on slopes steeper than 1:3
 Working near to site plant and other machinery

MAINTENANCE / CLEANING
 Same as for construction

DECOMMISSIONING / DEMOLITION
 Same as for construction

It is assumed that all works will be carried out by a competent contractor working, where appropriate, to an approved method statement.

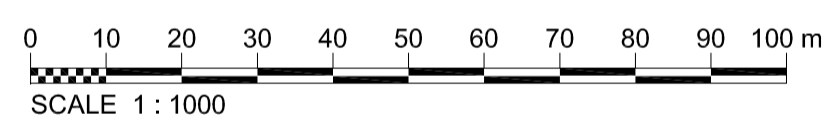

R3	09/01/2013	PONDS + CPO BOUNDARY ADDED	RM	AS	AS	AB
R2	13/12/2012	ISSUED FOR REVIEW	DH	AS	AS	AB
R1	07/11/2012	EXISTING TREES ADDED	AS	RM	RM	AB
R0	12/10/2012	INITIAL ISSUE	RM	ES	AS	AB
Rev	Rev. Date	Purpose of revision	Drawn	Checked	Rev'd	Apprv'd

JACOBS

Simpson House, 8 Cherry Orchard Road, Croydon, Surrey, CR9 6BE
 Tel: +44(0)208 686 8212 Fax: +44(0) 208 681 2499
 www.jacobs.com

Client: **HOCHTIEF** (UK) CONSTRUCTION

Employer: **TEYLOR WOODROW** and **East Sussex Council**

Project: **BEXHILL TO HASTINGS LINK ROAD**

Drawing title: **PLANTING SHEET 12 OF 14**

Drawing status: **ISSUE FOR REVIEW**

Scale: 1:1000 @ A1 **DO NOT SCALE**

Jacobs No. B1297000

Client no.

Drawing number: **B1297000-PH2/3000.01a/0012** Rev **R3**

- Plot 12.1
 Native Hedge Row with Trees
 11No Car bet 40-60cm
 55No Cor ave 40-60cm
 325No Cra mon 40-60cm
 11No Euo eur 40-60cm
 17No Ile aqu 30-40cm
 26No Lon per 30-40cm
 55No Pru spi 40-60cm
 17No Ros can 40-60cm
 17No Sal cap 40-60cm
 11No Vlb opu 40-60cm
 Trees
 27No Ace cam 60-80cm
 14No Alm glu 60-80cm
 34No Fra exc 60-80cm
 7No Pru avi 60-80cm
 41No Que rob 60-80cm
 14No Sal fra 60-80cm

- Plot 7.13B
 Native Hedge Row
 6No Car bet 40-60cm
 26No Cor ave 40-60cm
 156No Cra mon 40-60cm
 6No Euo eur 40-60cm
 8No Ile aqu 30-40cm

FOR CONTINUATION,
 SEE DRAWING NO. 0007

Reproduction from the Ordnance Survey Map with the permission of the controller of Her Majesty's Stationery Office. Crown copyright reserved. Licence No. AL 100017326