


B1297000-PH2/3000.01a/0015 C4

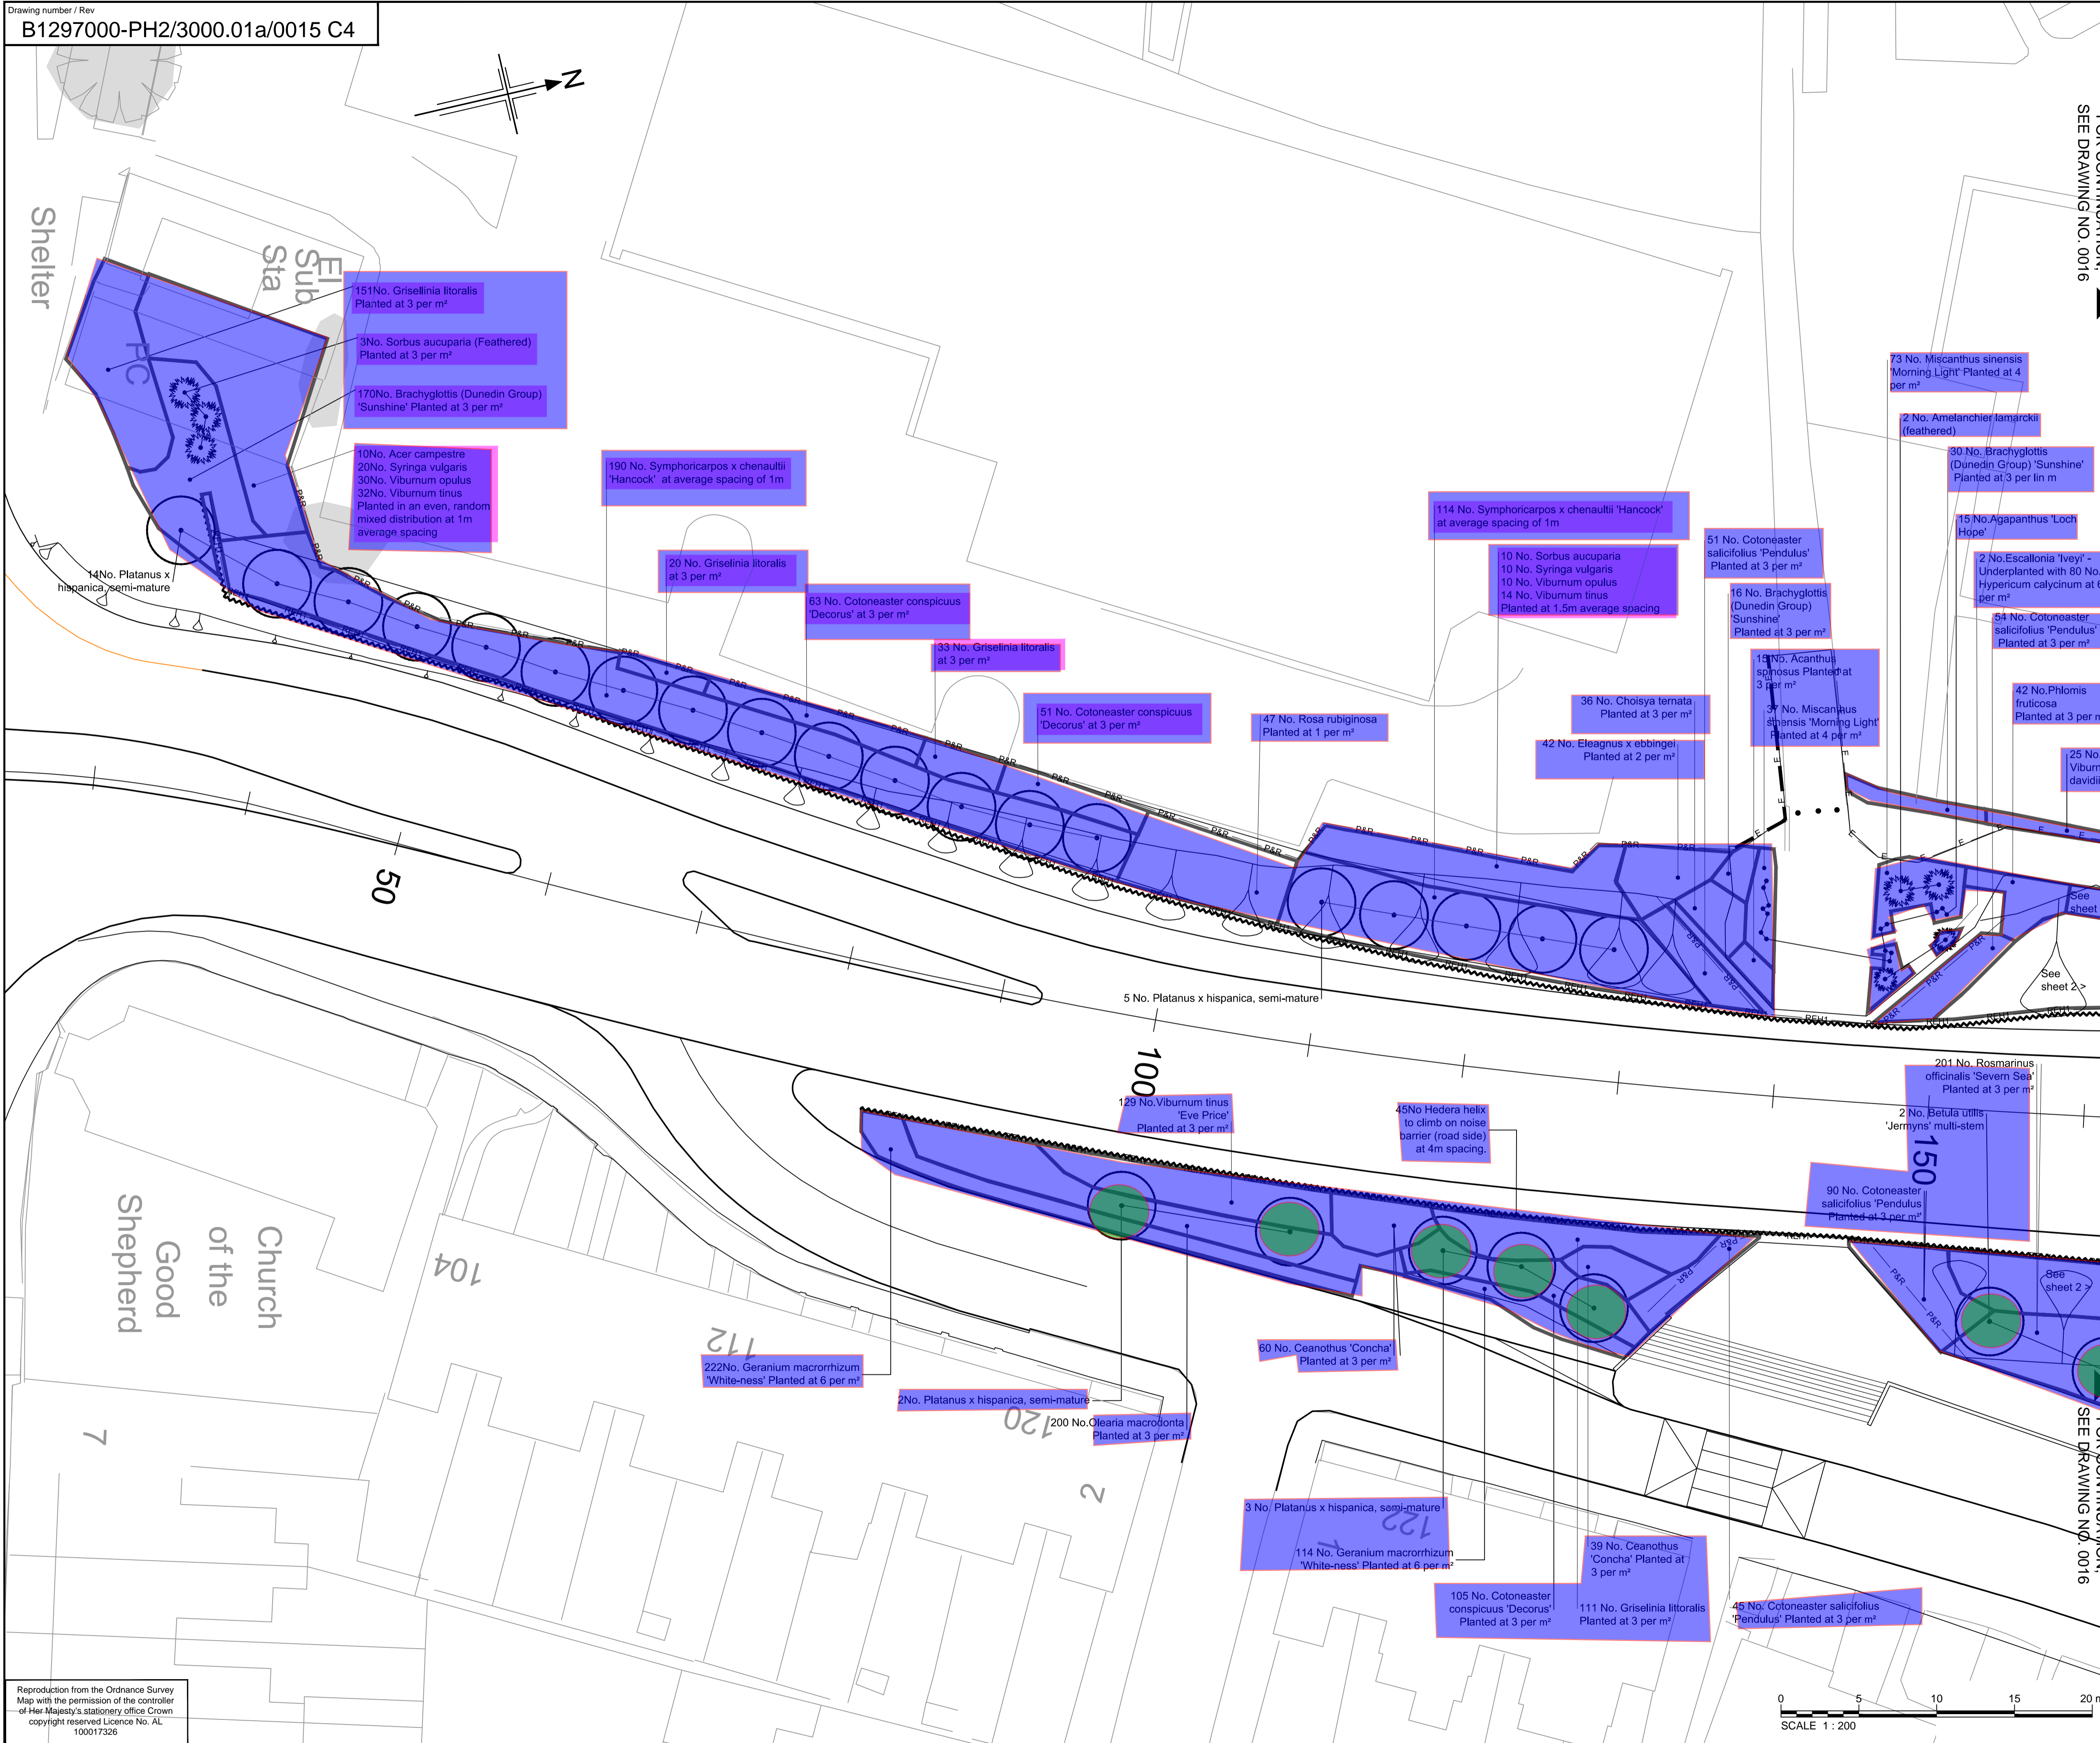

NOTES

- 1. All dimensions in metres unless otherwise stated
- 2. The fencing and noise barriers lay-out shown is due for revision. The planting lay-out shown matches the position of the noise barriers as constructed on site..

KEY

- Semi-mature or multi-stem tree
- Container grown tree or large shrub species planted without specified clear stem
- Planting plot boundary
- Self-clinging climbing plants to grow on noise barrier, roadside/trackside only. Species and quantities shown on planting drawing B1297000-PH2/3000.01a/0002.
- BP — 1.2m high timber post and wire fence with badger proofing (HCD/H13 + H46).
- ABNB — 1.8m high absorptive noise barrier
- REH1 — 1.8m high reflective Noise Barrier
- P&R — Timber post and four rail fence (HCD/H3)

Note: The planting schedule for this drawing is on drawing B1297000-PH2/3000.01a/0017

SAFETY, HEALTH AND ENVIRONMENTAL INFORMATION	
In addition to the hazards/risks normally associated with the types of work detailed on this drawing, note the following:	
CONSTRUCTION Likelihood of fly-tipped hazardous substances Existing overhead and underground high voltage cables Working near overhead power lines at dormouse crossing point Working adjacent to a railway Working on slopes steeper than 1:3 Working near to site plant and other machinery	
MAINTENANCE / CLEANING Same as for construction	
DECOMMISSIONING / DEMOLITION Same as for construction	
It is assumed that all works will be carried out by a competent contractor working, where appropriate, to an approved method statement	

Rev	Rev. Date	Purpose of revision	Drawn	Checked	Rev'd	Apprv'd
C4	03/12/2015	Planting revs	AS	RM	RM	PDF
C3	04/11/2015	Planting revs to match scheme changes	AS	RM	RM	PDF
C2	11/08/2015	Plant Schedule Updated to Match Changes	CC	AS	TD	JP
C1	02/03/2015	Rev. to match minor scheme layout changes	AS	RM	AB	JP
C0	26/07/2013	ISSUE FOR CONSTRUCTION	AS	RM	RM	AB

JACOBS
Simpson House, 6 Cherry Orchard Road, Croydon, Surrey, CR9 6BE
Tel: +44(0)208 686 8212 Fax: +44(0) 208 681 2499
www.jacobs.com

Client: **HOCHTIEF** (Infrastructure) / **TEYLAB** (Woodrow)
Employer: **Water & Power**

Project: **BEXHILL TO HASTINGS LINK ROAD**

Drawing title: **PLANTING BELLE HILL SHEET 1 OF 3**

Drawing status: **FOR CONSTRUCTION**

Scale: 1:200 @ A1 **DO NOT SCALE**

Jacobs No. B1297000
Client no.
Drawing number: **B1297000-PH2/3000.01a/0015** Rev **C4**

This drawing is not to be used in whole or part other than for the intended purpose and project as defined on this drawing. Refer to the contract for full terms and conditions.

P:\BTL\008\B1297000 Bexhill Hastings\Phase 2 - Detailed Design\600 CAD\603 Drawings\3000 Landscape & Ecology

Reproduction from the Ordnance Survey Map with the permission of the controller of Her Majesty's stationery office Crown copyright reserved Licence No. AL 100017326

