

Drawing number / Rev
B1297000-PH2/3000.01a/0005 C4

SAFETY, HEALTH AND ENVIRONMENTAL INFORMATION


In addition to the hazards/risks normally associated with the types of work detailed on this drawing, note the following:

CONSTRUCTION
Likelihood of fly-tipped hazardous substances
Erecting overhead and underground high voltage cables
Working near overhead power lines at overcrossing point
Working adjacent to a railway
Working on slopes steeper than 1:3
Working near site plant and other machinery

MAINTENANCE / CLEANING
Same as for construction

DECOMMISSIONING / DEMOLITION
Same as for construction

It is assumed that all works will be carried out by a competent contractor working, where appropriate, to an approved method statement

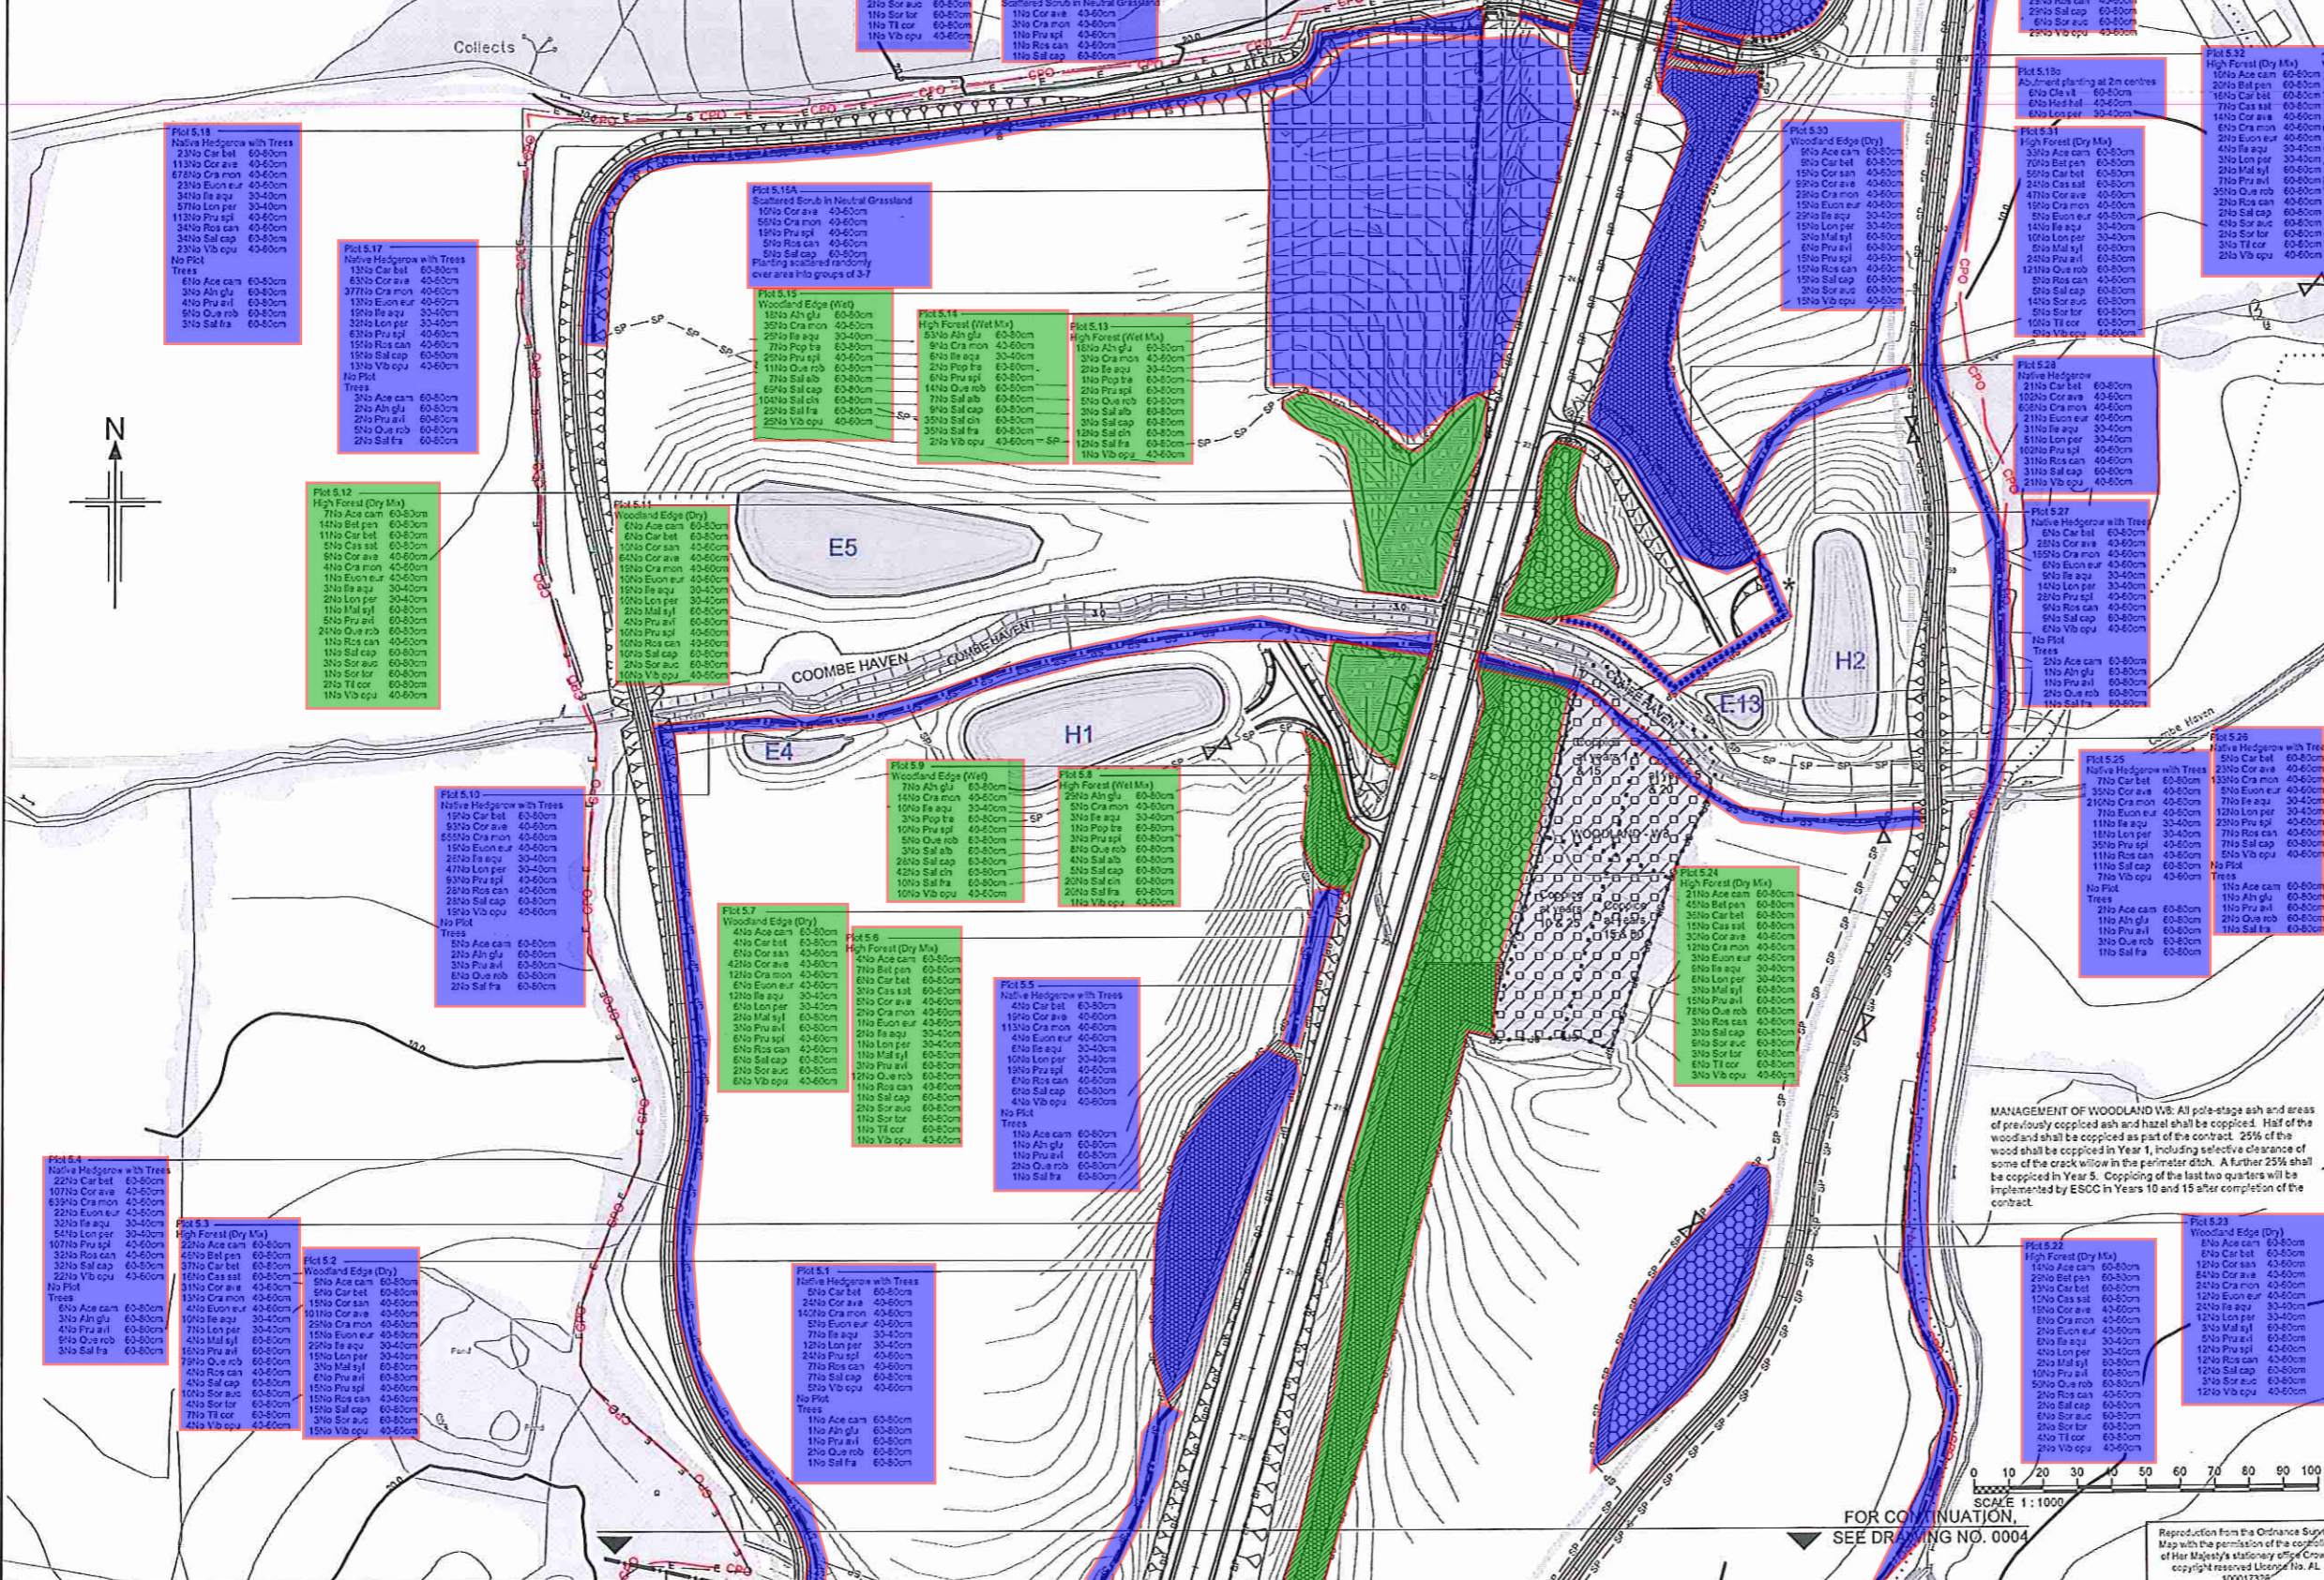

FOR CONTINUATION, SEE DRAWING NO. 0006

FOR CONTINUATION, SEE DRAWING NO. 0004

- NOTES**
- All dimensions in metres unless otherwise stated.
 - For complete fencing key, refer to fencing drawings.
- KEY**
- High Forest - Dry (Planting at 2m centres, random mix in groups of 3-5 of each species) (LE2.1 and LE2.4)
 - High Forest - Dry (Planting at 2.5m centres, random mix in groups of 3-5 of each species) (LE2.1 and LE2.4)
 - High Forest - Wet (Planting at 2m centres, random mix in groups of 3-5 of each species) (LE2.1 and LE2.4)
 - High Forest - Wet (Planting at 2.5m centres, random mix in groups of 3-5 of each species) (LE2.1 and LE2.4)
 - Dry Woodland Edge (3m wide, planting at approximately 1.2 - 1.5m centres in three staggered rows, random mix of 3-5 species (LE2.1 and LE2.4)) Care must be taken not to plant in obvious or straight lines. Refer to plant spacing detail on drawing B1297000/3000.01a/0001
 - Wet Woodland Edge (3m wide, planting at approximately 1.2 - 1.5m centres in three staggered rows, random mix of 3-5 species (LE2.1 and LE2.4)) Care must be taken not to plant in obvious or straight lines. Refer to plant spacing detail on drawing B1297000/3000.01a/0001
 - Scrub random mix in groups of 3 - 5 of each species (LE2.6)
 - Wetland Scrub random mix in groups of 3 - 5 of each species (LE2.6)
 - Existing Woodland to be managed (LE2.1.1)
 - Existing Woodland Edge to be Managed (LE2.2)
 - Scattered Trees in Wet Grassland, Marsh and Fen (LE4.1.1) Refer to plant spacing detail on drawing B1297000/3000.01a/0001
 - Scattered Scrub in Neutral Grassland (LE3.1.3) Refer to plant spacing detail on drawing B1297000/3000.01a/0001
 - Climbing plants on fences and structures - 4m linear spacing unless otherwise noted.
 - Woodland/woodland edge infill planting
 - Amenity Tree and Shrub Planting (LE3.1)
 - Extra special standard, semi-mature tree or multi-stem tree
 - Site of Special Scientific Interest (SSSI)
 - Site of Nature Conservation Interest (SNCI)
 - Native Species Hedgerows (LE4.3) Two staggered rows, planted at 0.5m centres, 0.5m between rows. Trees shall be planted between rows at an average of 10m - 15m centres. Each tree shall be marked identified with a pole as described in Appendix 30.6.1 Planting. Setting out, sub-section V in Revision 9 (or later) of the Series 3000 Appendices.
 - Ditch
 - Watercourse
 - Pond
 - Public Footpath
 - Byway
 - Brickway
 - Existing trees, hedges & scrub to be retained
 - Woodland management zones
 - CPO boundary
 - EF - EF - Bat fence
 - CB - CB - 1.8m close boarded fence
 - EP - EP - Post and wire fence with badger proofing
 - F&R - Timber post and four rail fence
 - ABNS - 1.8m high absorptive noise barrier
 - RH2 - 1.8 & 1.5m high reflective noise barriers
 - E - Existing fence
 - SP - SP - Stockproof fence

| Rev | Rev. Date | Purpose of revision | Drawn | Checked | Rev'd | Apprv'd |
|-----|------------|--|-------|---------|-------|---------|
| C4 | 15/12/2015 | Minor Planting Changes | LC | AS | AS | FCF |
| C3 | 04/11/2015 | Planting revs to match scheme changes | AS | RM | RM | FCF |
| C2 | 11/05/2015 | Plant Schedule Updated to Match changes | CC | AS | TD | JP |
| C1 | 02/03/2015 | Rev to match minor scheme layout changes | RM | AS | AB | JP |
| C0 | 26/27/2013 | ISSUED FOR CONSTRUCTION | AS | RM | RM | AB |

JACOBS
Simpson House, 6 Cherry Orchard Road, Croydon, Surrey, CR9 6BE
Tel: +44 (0)20 881 8812 Fax: +44 (0) 20 881 2499
www.jacobs.com

Client: HOCHTIEF
Employer: TAYLOR WOODROW

Project: BEXHILL TO HASTINGS LINK ROAD

Drawing title: PLANTING SHEET 5 OF 14

Drawing status: FOR CONSTRUCTION

Scale: 1:1000 @ A1 DO NOT SCALE
Client no.: B1297000

Drawing number: B1297000-PH2/3000.01a/0005 Rev: C4

Reproduction of the Ordnance Survey Map with the permission of the controller of Her Majesty's Stationery Office copyright reserved Licence No. AL 100017326