


Drawing number / Rev  
B1297000-PH2/3000.01a/0006 C4

NOTES  
1. All dimensions in metres unless otherwise stated.  
2. For complete fencing key, refer to fencing drawings.

**KEY**

- High Forest - Dry (Planting at 2m centres, random mix in groups of 3-5 of each species) (LE2.1 and LE2.4.1)
- High Forest - Dry (Planting at 2.5m centres, random mix in groups of 3-5 of each species) (LE2.1 and LE2.4.1)
- High Forest - Wet (Planting at 2m centres, random mix in groups of 3-5 of each species) (LE2.1 and LE2.4.1)
- High Forest - Wet (Planting at 2.5m centres, random mix in groups of 3-5 of each species) (LE2.1 and LE2.4.1)
- Dry Woodland Edge (3m wide, planting at approximately 1.2 - 1.5m centres in three staggered rows, random mix of 8 species (LE2.1 and LE2.4.1) Care must be taken not to plant in obvious or straight lines. Refer to planting spacing detail on drawing B1297000/3000.01a/0001)
- Wet Woodland Edge (3m wide, planting at approximately 1.2 - 1.5m centres in three staggered rows, random mix of 8 species (LE2.1 and LE2.4.1) Care must be taken not to plant in obvious or straight lines. Refer to planting spacing detail on drawing B1297000/3000.01a/0001)
- Scrub random mix in groups of 3 - 5 of each species (LE2.6)
- Wetland Scrub random mix in groups of 3 - 5 of each species (LE2.6)
- Existing Woodland to be managed (LE2.1.1)
- Existing Woodland Edge to be Managed (LE2.2)
- Scattered Trees in Wet Grassland, Marsh and Fen (LE4.1.1) Refer to planting spacing detail on drawing B1297000/3000.01a/0001
- Scattered Scrub in Neutral Grassland (LE6.1.3.1) Refer to planting spacing detail on drawing B1297000/3000.01a/0001
- Climbing plants on fences and structures - 4m linear spacing unless otherwise noted.
- Woodland/woodland edge infill planting
- Amenity Tree and Shrub Planting (LE3.1)
- Extra heavy standard, semi-mature tree or multi-stem tree
- Site of Special Scientific Interest (SSSI)
- Site of Nature Conservation Importance (SNCI)
- Native Species Hedgerows (LE4.3) Two staggered rows, planted at 0.5m centres, 0.5m between rows
- Native Hedgerows with Trees (LE4.4) Two staggered rows, planted at 0.5m centres, 0.5m between rows. Trees shall be planted between rows at an average of 10m - 15m centres. Each tree shall be marked identified with a pole as described in Appendix 30.6.1 Planting. Setting out, sub-section vii in Revision 9 (or later) of the Series 3000 Appendices.
- Ditch
- Watercourse
- Pond
- Public Footpath
- Byway
- Bridleway
- Existing trees, hedges & scrub to be retained
- Woodland management zones
- CPO boundary
- EF - EF - Bat fence
- CB - CB - 1.8m close boarded fence
- EP - EP - Post and wire fence with badger proofing
- PR - Timber post and four rail fence
- ABNS - 1.8m high absorptive noise barrier
- REH - 1.8 & 1.6m high reflective noise barriers
- E - Existing fence
- SP - SP - Stockproof fence

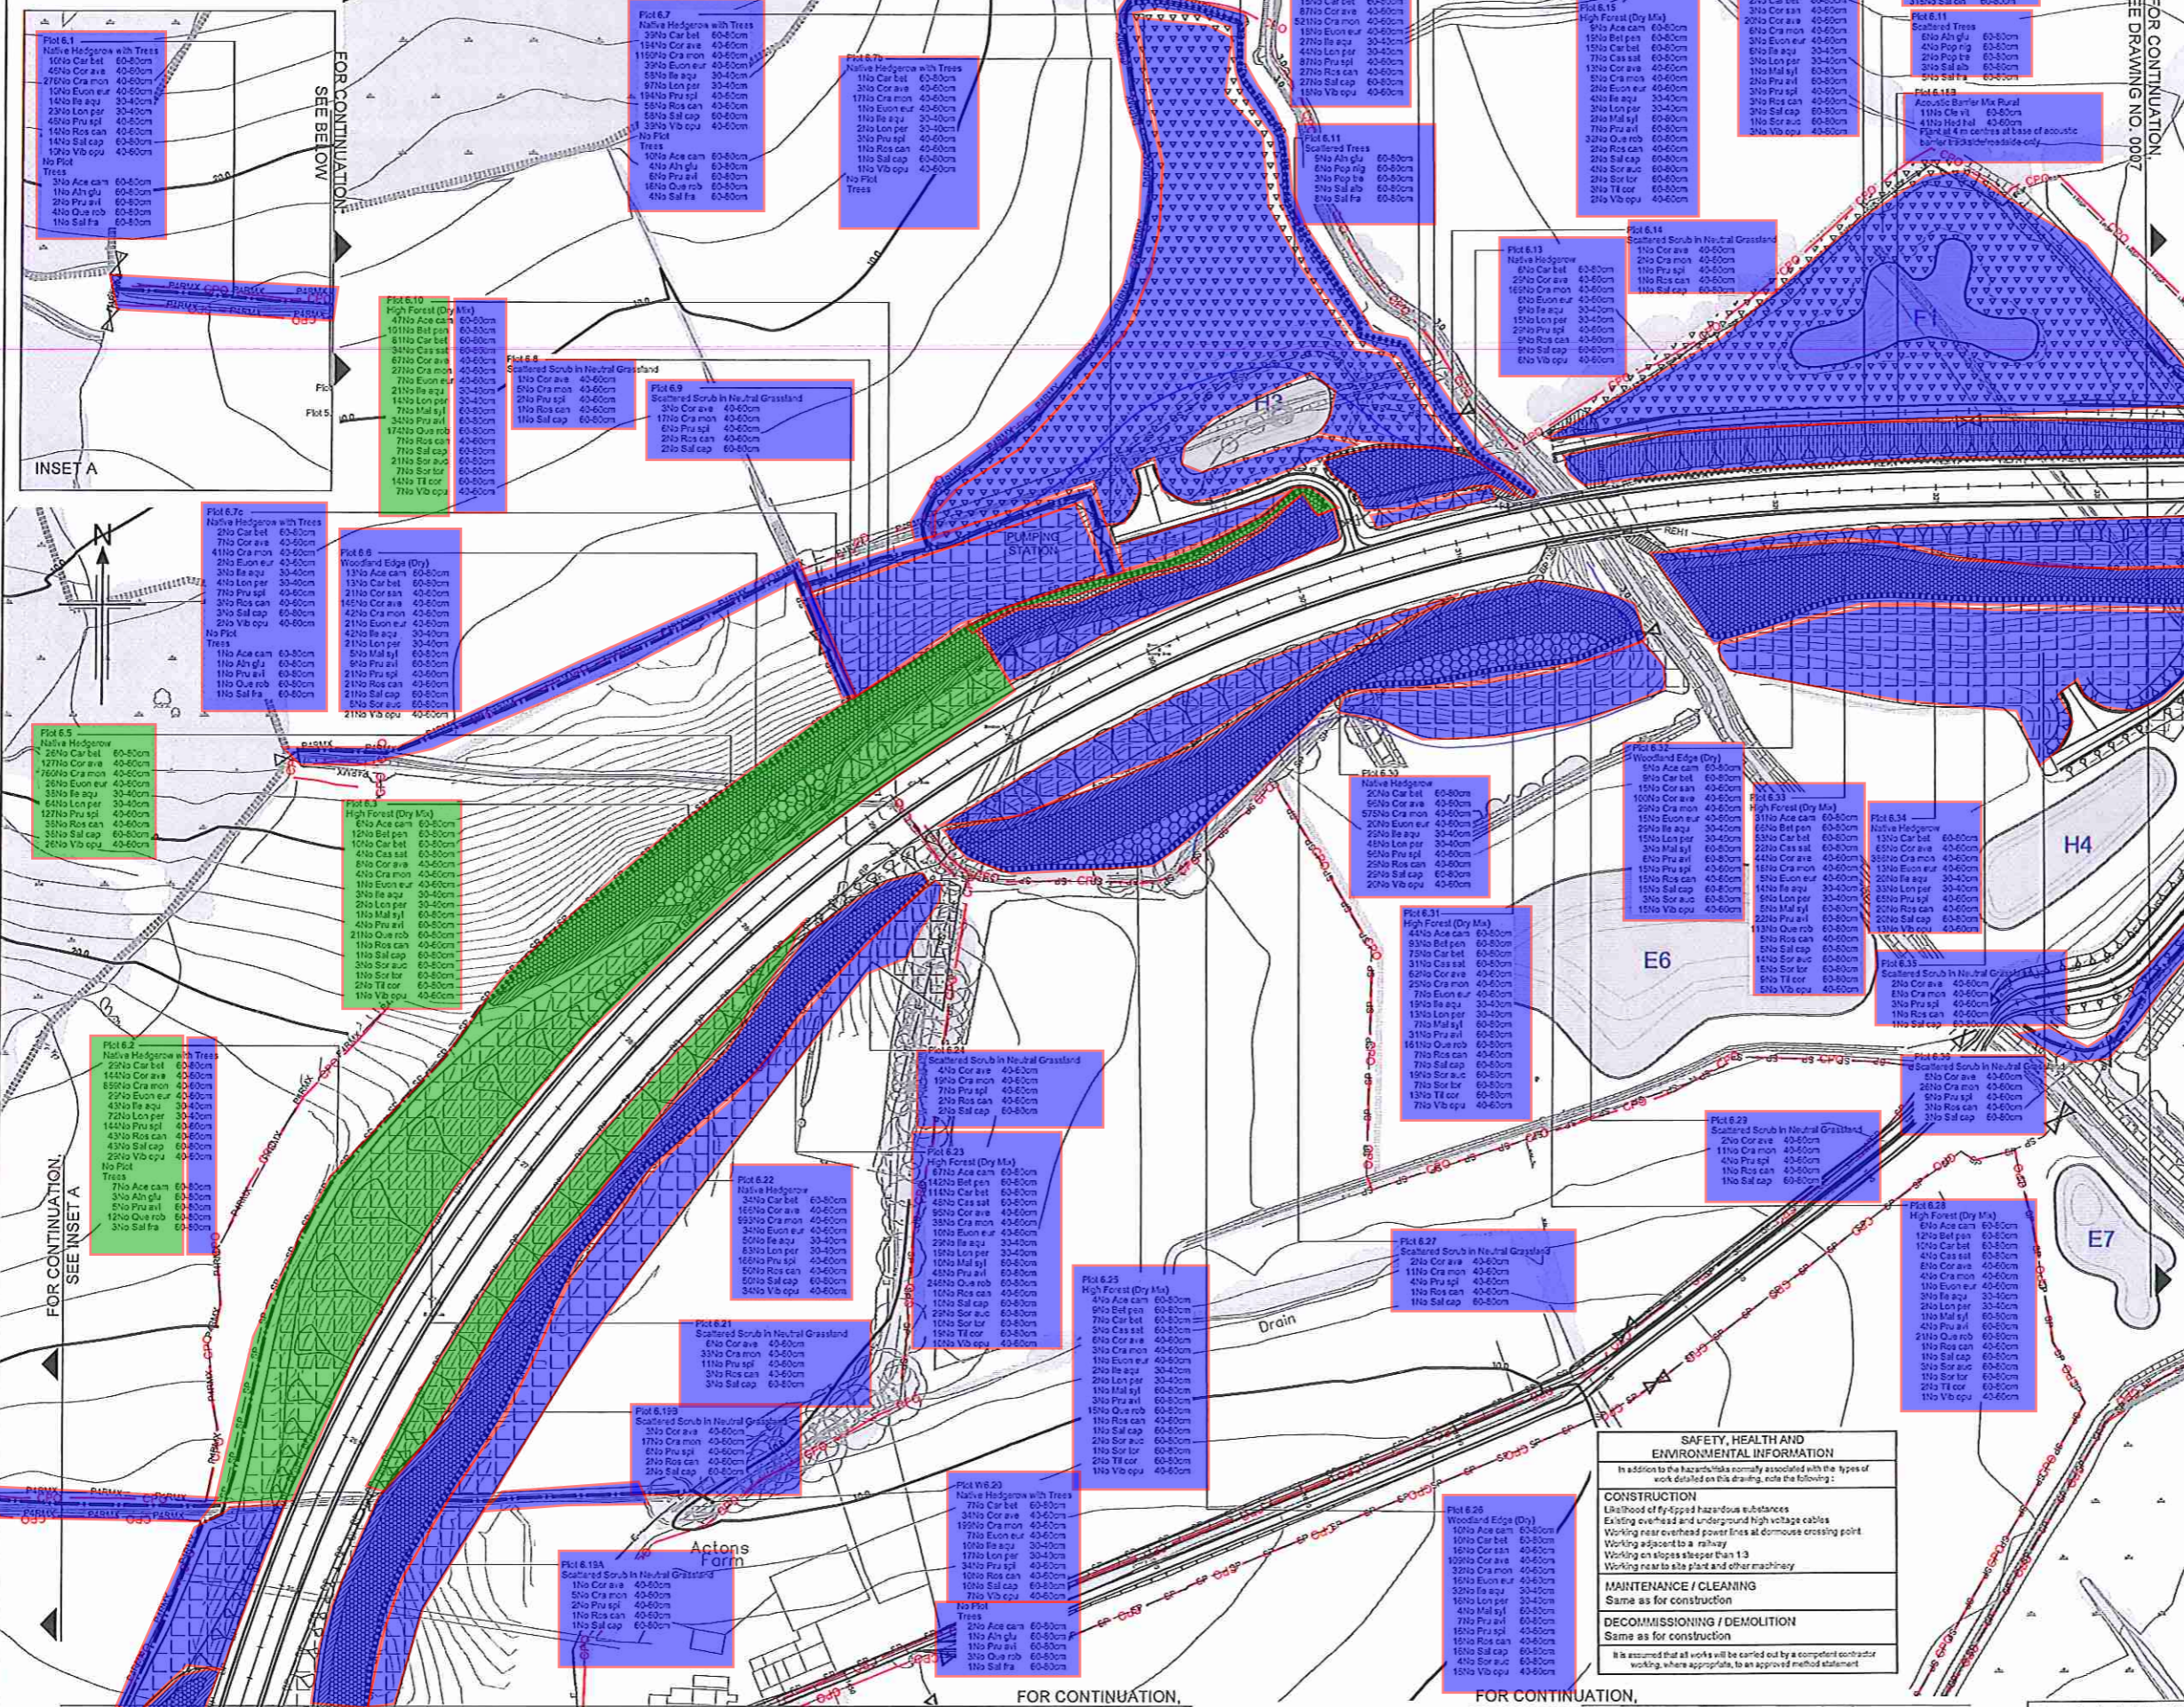

P:\BTL\055\B1297000 Bexhill Hastings Phase 2 - Detailed Design\600 CAD\600 Drawings\600 Landscapes & Ecology

**SAFETY, HEALTH AND ENVIRONMENTAL INFORMATION**  
In addition to the hazards normally associated with the types of work detailed on this drawing, note the following:

**CONSTRUCTION**  
Likelihood of fly-tipped hazardous substances  
Existing overhead and underground high voltage cables  
Working near overhead power lines at dome crossing point  
Working adjacent to a railway  
Working on slopes steeper than 1:3  
Working near site plant and other machinery

**MAINTENANCE / CLEANING**  
Same as for construction

**DECOMMISSIONING / DEMOLITION**  
Same as for construction

It is assumed that all works will be carried out by a competent contractor working, where appropriate, to an approved method statement

Rev	Rev. Date	Purpose of revision	Drawn	Checked	Rev'd	Apprv'd
C4	15/12/2015	Minor Planting Changes	LC	AS	AS	PCF
C3	04/11/2015	Planting revised to match scheme changes	AS	RM	RM	PCF
C2	11/08/2015	Plant Schedule Updated to Match Changes	CC	AS	TD	JP
C1	02/03/2015	Rev to match minor scheme layout changes	RM	AS	AB	JP
C0	25/07/2015	ISSUED FOR CONSTRUCTION	AS	RM	RM	AB

**JACOBS**  
Empson House, 6 Cherry Orchard Road, Chyngton, Surrey, CR9 6BE  
Tel: +44(0)208 655 0112 Fax: +44(0)208 651 2459  
www.jacobs.com

Client: **HOCHTIEF** Employer: **TAYLOR WOODROW**

Project: **BEXHILL TO HASTINGS LINK ROAD**

Drawing title: **PLANTING SHEET 6 OF 14**


Drawing status: **FOR CONSTRUCTION**

Scale: 1:1000 @ A1 DO NOT SCALE

Jacobs No: B1297000

Client no:

Drawing number: **B1297000-PH2/3000.01a/0006** Rev: **C4**

 

Reproduction from the Ordnance Survey Map with the permission of the controller of Her Majesty's stationery office Crown copyright reserved Licence No. AL 10017359

11 JAN 2016  
MSS3