

B1297000-PH2/3000.01a/0007 C4

FOR CONTINUATION, SEE DRAWING NO. 0012

FOR CONTINUATION, SEE DRAWING NO. 0008

Reproduction from the Ordnance Survey Map with the permission of the controller of Her Majesty's Stationery Office Crown copyright reserved Licence No. A1 100017328

SAFETY, HEALTH AND ENVIRONMENTAL INFORMATION In addition to the 'Health and Safety' associated with the types of work detailed on this drawing note the following:


CONSTRUCTION Likelihood of fly-tipped hazardous substances Existing overhead and underground high voltage cables Working near overhead power lines at domestic crossing point Working adjacent to a railway Working on slopes steeper than 1:3 Working near to site plant and other machinery

MAINTENANCE/CLEANING Same as for construction

DECOMMISSIONING/DEMOLITION Same as for construction

- NOTES**
- All dimensions in metres unless otherwise stated.
 - For complete fencing key, refer to fencing drawings.
- KEY**
- High Forest - Dry (Planting at 2m centres, random mix in groups of 3-5 of each species) (LE2.1 and LE2.4.1)
 - High Forest - Dry (Planting at 2.5m centres, random mix in groups of 3-5 of each species) (LE2.1 and LE2.4.1)
 - High Forest - Wet (Planting at 2m centres, random mix in groups of 3-5 of each species) (LE2.1 and LE2.4.1)
 - High Forest - Wet (Planting at 2.5m centres, random mix in groups of 3-5 of each species) (LE2.1 and LE2.4.1)
 - Dry Woodland Edge (2m wide, planting at approximately 1.2 - 1.5m centres in three staggered rows, random mix of 3-5 species (LE2.1 and LE2.4.1) Care must be taken not to plant in obvious or straight lines. Refer to planting detail on drawing B1297000/3000.01a/0001
 - Wet Woodland Edge (2m wide, planting at approximately 1.2 - 1.5m centres in three staggered rows, random mix of 3-5 species (LE2.1 and LE2.4.1) Care must be taken not to plant in obvious or straight lines. Refer to planting detail on drawing B1297000/3000.01a/0001
 - Scrub random mix in groups of 3-5 of each species (LE2.8)
 - Wetland Scrub random mix in groups of 3-5 of each species (LE2.8)
 - Existing Woodland to be managed (LE2.1.1)
 - Existing Woodland Edge to be managed (LE2.2)
 - Scattered Trees in Wet Grassland, Marsh and Fen (LE2.4.1) Refer to plant spacing detail on drawing B1297000/3000.01a/0001
 - Scattered Scrub in Neutral Grassland (LE2.1.3) Refer to plant spacing detail on drawing B1297000/3000.01a/0001
 - Climbing plants on fences and structures - 4m linear spacing unless otherwise noted.
 - Woodland/woodland edge in-fill planting
 - Amenity Tree and Shrub Planting (LE3.1)
 - Extra heavy standard, semi-mature tree or multi-stem tree
 - Site of Special Scientific Interest (SSSI)
 - Site of Nature Conservation Importance (SNCI)
 - Native Species Hedgerows (LE4.3) Two staggered rows, planted at 0.5m centres, 0.5m between rows.
 - Native Hedgerows with Trees (LE4.4) Two staggered rows, planted at 0.5m centres, 0.5m between rows. Trees shall be planted in between rows at an average of 10m - 15m centres. Each tree shall be marked/identified with a pole as described in Appendix 30.6.1 Planting. Setting out, sub-section VII in Revision 9 (for clarity of the Scheme 3000 Appendix).
 - Ditch
 - Watercourse
 - Pond
 - Public Footpath
 - Byway
 - Woodland management zones
 - 1.8m high absorbent noise barrier
 - 1.8 & 1.5m high reflective noise barriers
 - Existing fence
 - Stockproof fence

Planting to be completed

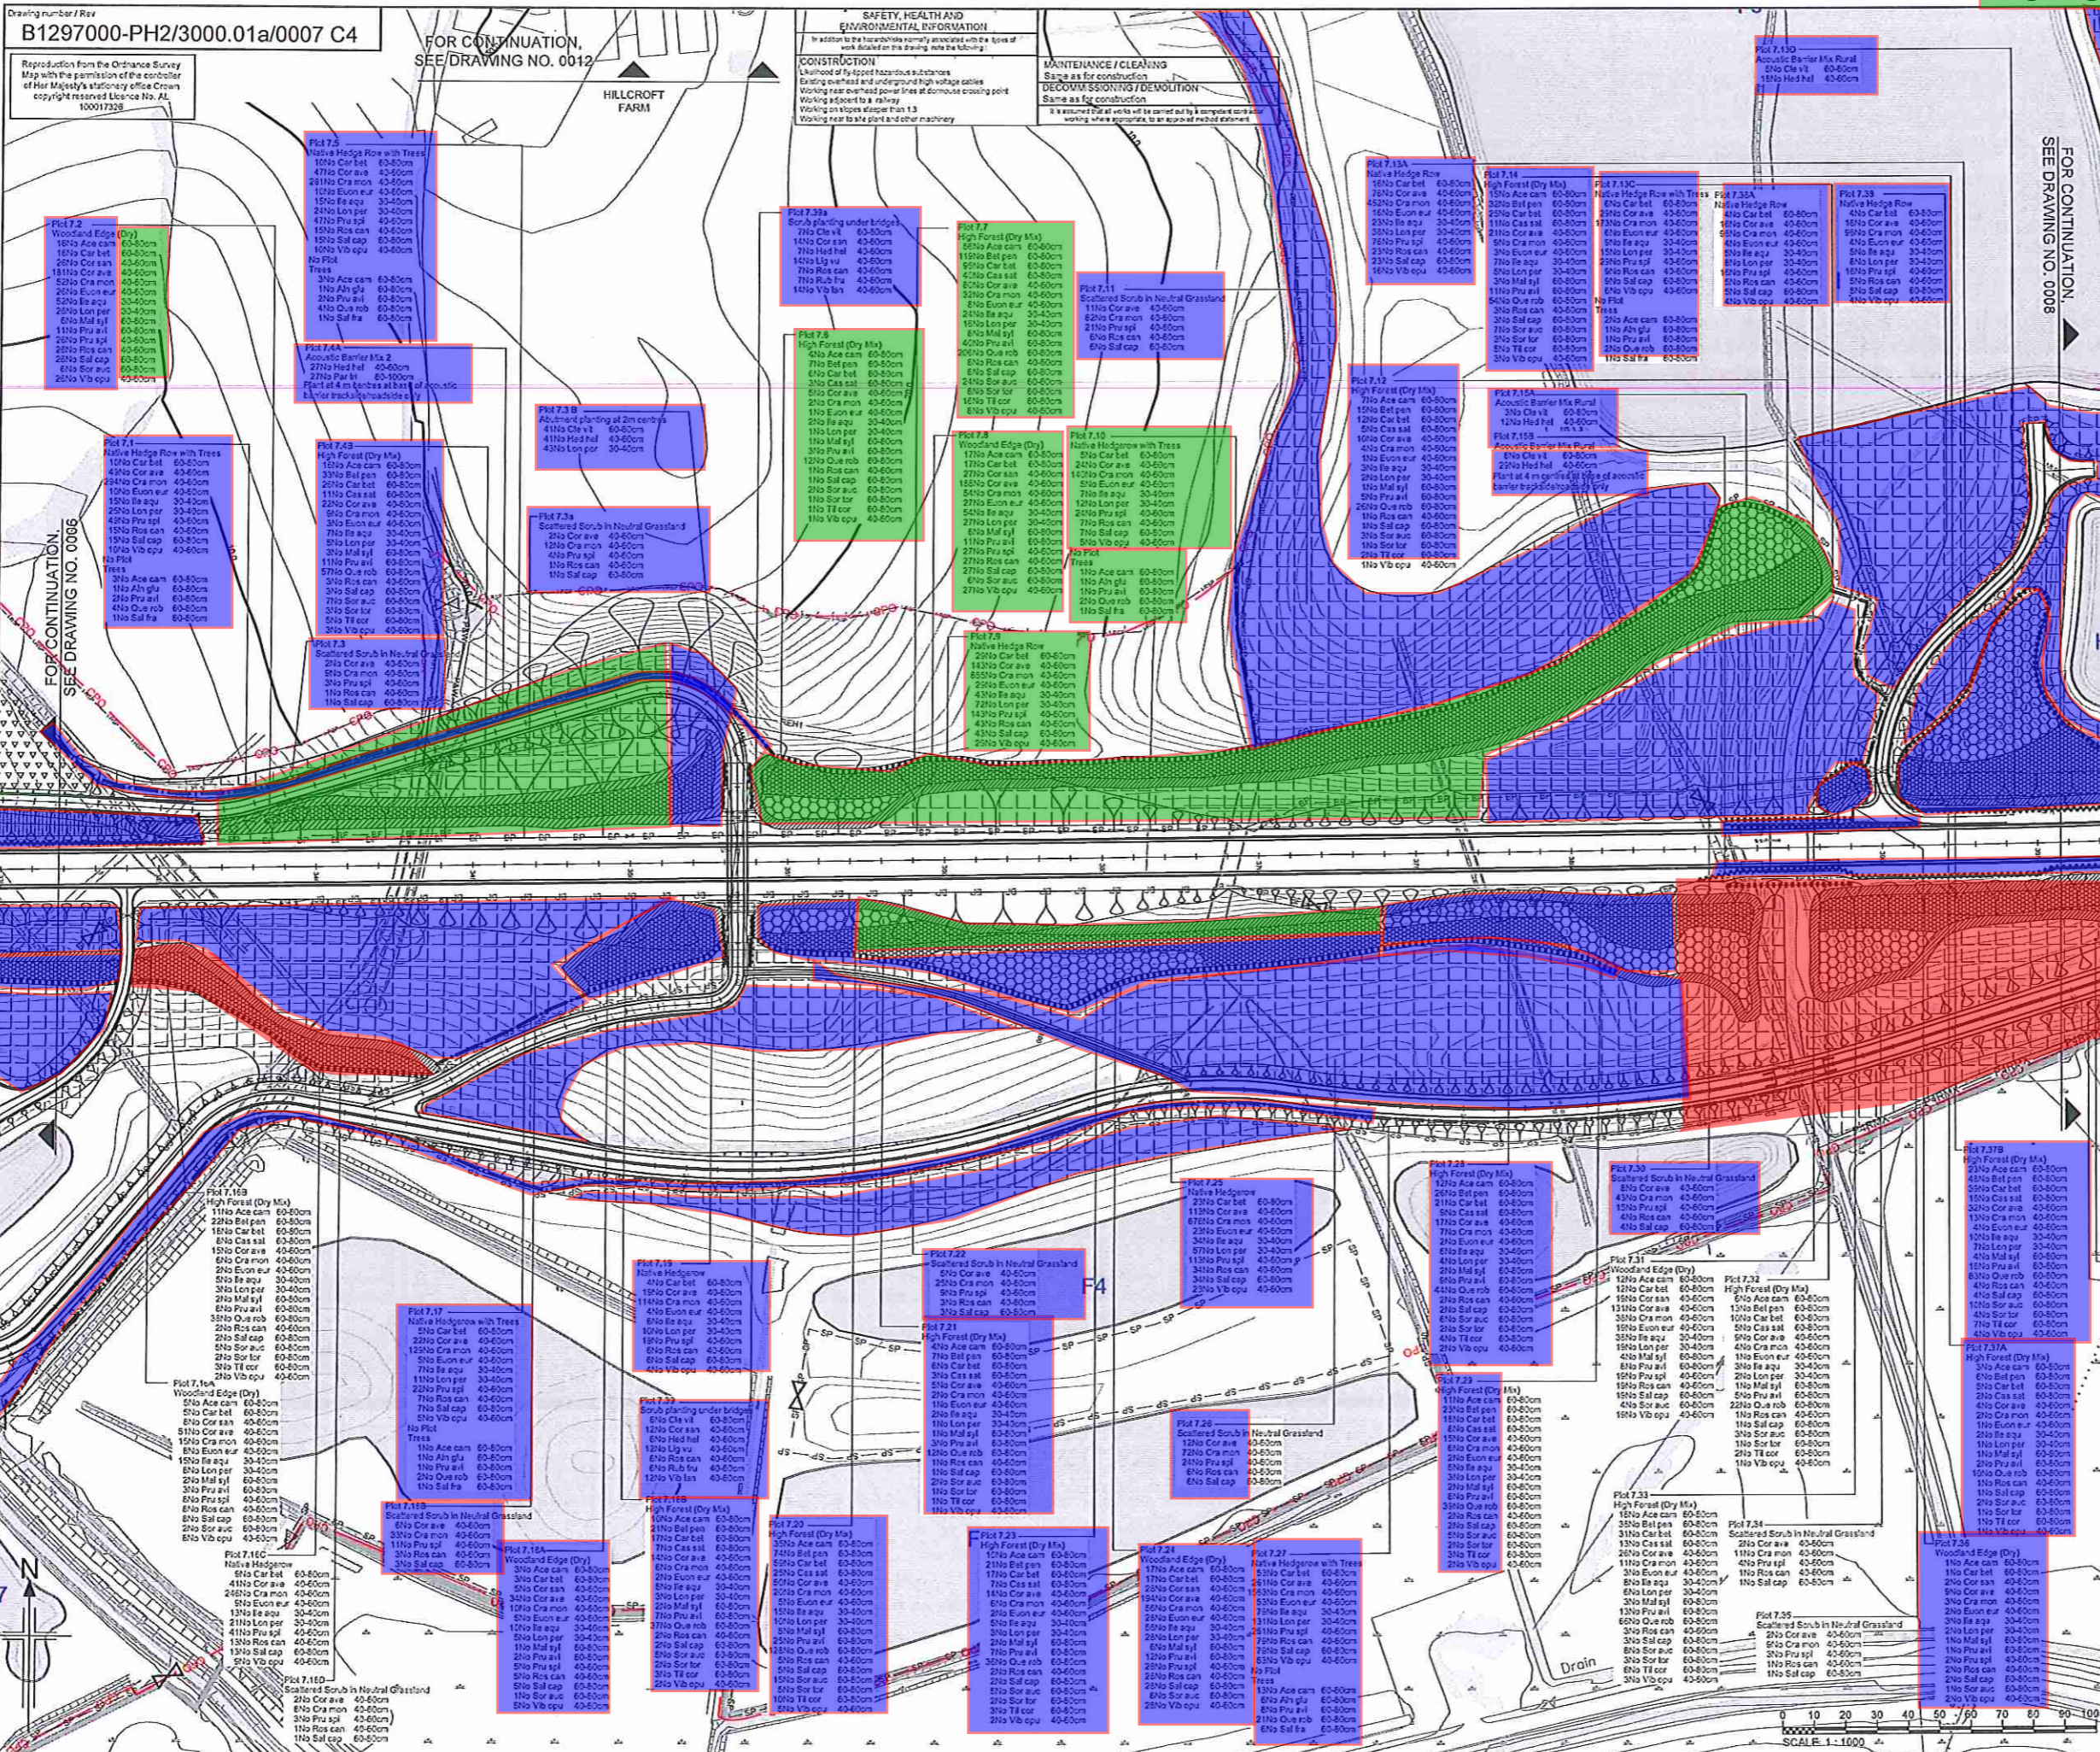

Rev	Rev Date	Purpose of revision	Drawn	Checked	Rev'd	Appr'd
C4	18/12/2015	Minor Planting Changes	LC	AS	AS	PDF
C3	04/11/2015	Planting revs to match scheme changes	AS	RM	RM	PDF
C2	11/08/2015	Plant Schedule Updated to Match Changes	CC	AS	TD	JP
C1	02/03/2015	Revisions to match scheme layout changes	AS	RM	AS	JP
C0	26/07/2013	ISSUED FOR CONSTRUCTION	AS	RM	RM	AS

JACOBS
Simpson House, 6 Cherry Orchard Road, Okehampton, Devon, EX20 6BB
Tel: +44(0)1839 668 612 Fax: +44(0)1839 668 2499
www.jacobs.com

Client: HOCHTIEF
Employer: TAYLOR WOODROW

BEXHILL TO HASTINGS LINK ROAD

PLANTING SHEET 7 OF 14

FOR CONSTRUCTION

Scale: 1:1000 @ A1 DO NOT SCALE

Job No: B1297000

Client No:

Drawing number: B1297000-PH2/3000.01a/0007

Rev: C4

This drawing is not to be used in whole or part other than for the intended purpose and project as defined on this drawing. Refer to the contract for full terms and conditions.

11 JAN 2016
N.S.S.3