

Drawing number / Rev
B1297000-PH2/3000.01a/0005 C4

SAFETY, HEALTH AND ENVIRONMENTAL INFORMATION


In addition to the hazards/risks normally associated with the types of work detailed on this drawing, note the following:

CONSTRUCTION
Likelihood of fly-tipped hazardous substances
Erecting overhead and underground high voltage cables
Working near overhead power lines at overcrossing point
Working adjacent to a railway
Working on slopes steeper than 1:3
Working near site plant and other machinery

MAINTENANCE / CLEANING
Same as for construction

DECOMMISSIONING / DEMOLITION
Same as for construction

It is assumed that all works will be carried out by a competent contractor working, where appropriate, to an approved method statement.

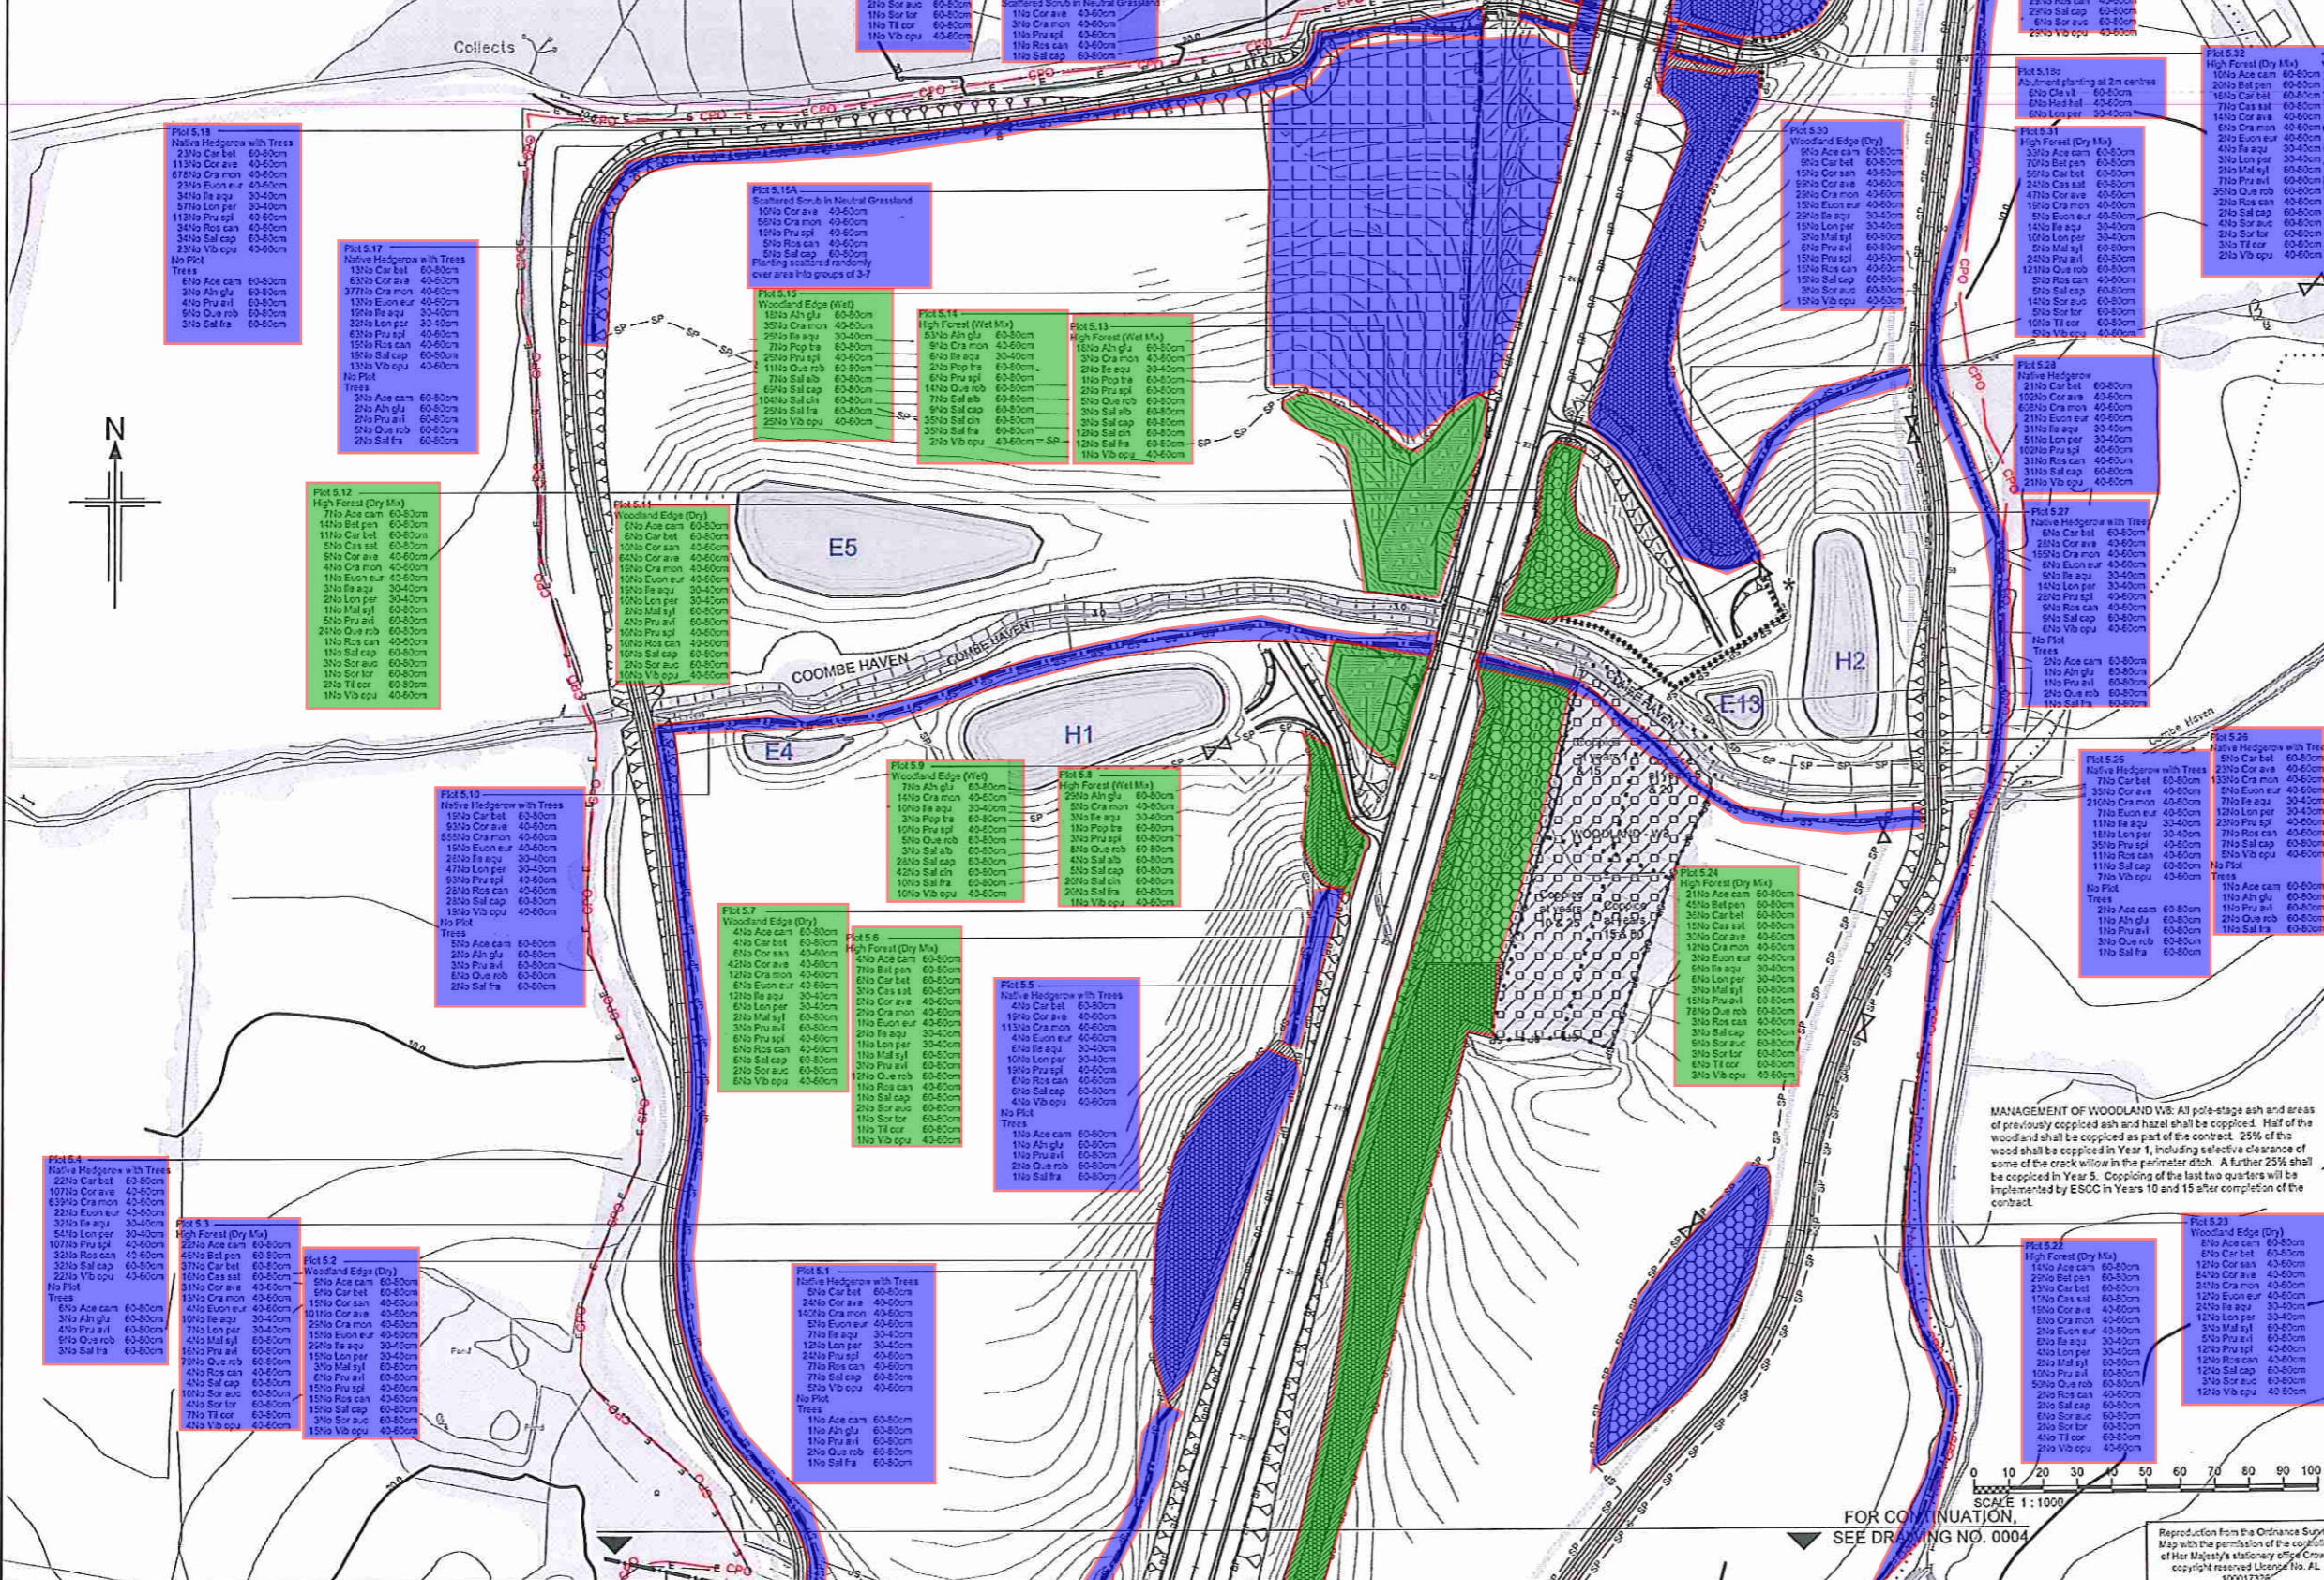

NOTES

- All dimensions in metres unless otherwise stated.
- For complete fencing key, refer to fencing drawings.

KEY

- High Forest - Dry (Planting at 2m centres, random mix in groups of 3-5 of each species) (LE2.1 and LE2.4)
- High Forest - Dry (Planting at 2.5m centres, random mix in groups of 3-5 of each species) (LE2.1 and LE2.4)
- High Forest - Wet (Planting at 2m centres, random mix in groups of 3-5 of each species) (LE2.1 and LE2.4)
- High Forest - Wet (Planting at 2.5m centres, random mix in groups of 3-5 of each species) (LE2.1 and LE2.4)
- Dry Woodland Edge (3m wide, planting at approximately 1.2 - 1.5m centres in three staggered rows, random mix of 3-5 species (LE2.1 and LE2.4)) Care must be taken not to plant in obvious or straight lines. Refer to plant spacing detail on drawing B1297000/3000.01a/0001
- Wet Woodland Edge (3m wide, planting at approximately 1.2 - 1.5m centres in three staggered rows, random mix of 3-5 species (LE2.1 and LE2.4)) Care must be taken not to plant in obvious or straight lines. Refer to plant spacing detail on drawing B1297000/3000.01a/0001
- Scrub random mix in groups of 3 - 5 of each species (LE2.6)
- Wetland Scrub random mix in groups of 3 - 5 of each species (LE2.6)
- Existing Woodland to be managed (LE2.1.1)
- Existing Woodland Edge to be Managed (LE2.2)
- Scattered Trees in Wet Grassland, Marsh and Fen (LE4.1.1) Refer to plant spacing detail on drawing B1297000/3000.01a/0001
- Scattered Scrub in Neutral Grassland (LE3.1.3) Refer to plant spacing detail on drawing B1297000/3000.01a/0001
- Climbing plants on fences and structures - 4m linear spacing unless otherwise noted.
- Woodland/woodland edge infill planting
- Amenity Tree and Shrub Planting (LE3.1)
- Extra special standard, semi-mature tree or multi-stem tree
- Site of Special Scientific Interest (SSSI)
- Site of Nature Conservation Interest (SNCI)
- Native Species Hedgerows (LE4.3) Two staggered rows, planted at 0.5m centres, 0.5m between rows. Trees shall be planted between rows at an average of 10m - 15m centres. Each tree shall be marked/identified with a pole as described in Appendix 30.6.1 Planting. Setting out, sub-section V in Revision 9 (or later) of the Series 3000 Appendices.
- Ditch
- Watercourse
- Pond
- Public Footpath
- Byway
- Brickway
- Existing trees, hedges & scrub to be retained
- Woodland management zones
- CPO boundary
- EF - EF - Bat fence
- CB - CB - 1.8m close boarded fence
- EP - EP - Post and wire fence with badger proofing
- F&R - Timber post and four rail fence
- ABNS - 1.8m high absorptive noise barrier
- RH2 - 1.8 & 1.5m high reflective noise barriers
- E - Existing fence
- SP - SP - Stockproof fence

Rev	Rev. Date	Purpose of revision	Drawn	Checked	Apprv
C4	15/12/2015	Minor Planting Changes	LC	AS	AS
C3	04/11/2015	Planting revs to match scheme changes	AS	RM	RM
C2	11/05/2015	Plant Schedule Updated to Match Changes	CC	AS	TD
C1	02/03/2015	Rev to match minor scheme layout changes	RM	AS	AB
C0	26/27/2013	ISSUED FOR CONSTRUCTION	AS	RM	RM

JACOBS
Simpson House, 6 Cherry Orchard Road, Croydon, Surrey, CR9 6BE
Tel: +44 (0)20 88 88 8212 Fax: +44 (0) 20 88 1 2499
www.jacobs.com

Client: HOCHTIEF
Employer: TAYLOR WOODROW

Project: BEXHILL TO HASTINGS LINK ROAD

Drawing title: PLANTING SHEET 5 OF 14

Drawing status: FOR CONSTRUCTION

Scale: 1:1000 @ A1 DO NOT SCALE

Client no.: B1297000

Drawing number: B1297000-PH2/3000.01a/0005 Rev C4

This drawing is not to be used in whole or part other than for the intended purpose and project as defined on this drawing. Refer to the contract for full terms and conditions.

FOR CONTINUATION, SEE DRAWING NO. 0004

MANAGEMENT OF WOODLAND V.S. All pole-stage ash and areas of previously coppiced ash and hazel shall be coppiced. Half of the wood shall be coppiced as part of the contract. 25% of the wood shall be coppiced in Year 1, including selective clearance of some of the crack willow in the perimeter ditch. A further 25% shall be coppiced in Year 5. Coppicing of the last two quarters will be implemented by ESCO in Years 10 and 15 after completion of the contract.

Plot	Species	Quantity
Plot 5.22	High Forest (Dry Mix)	1500 Ace cam 60-80cm 1500 Car bet 60-80cm 1500 Cra mon 40-60cm 1500 Cra sat 60-80cm 1500 Cra eur 40-60cm 
Plot 5.23	Woodland Edge (Dry)	800 Ace cam 60-80cm 800 Car bet 60-80cm 800 Cra mon 40-60cm 800 Cra sat 60-80cm 800 Cra eur 40-60cm 800 Cra mon 40-60cm 800 Cra sat 60-80cm 800 Cra eur 40-60cm

SCALE 1:1000

FOR CONTINUATION, SEE DRAWING NO. 0004

Reproduction of the Ordnance Survey Map with the permission of the controller of Her Majesty's Stationery Office copyright reserved Licence No. AL 100017326