




NOTES
 1. ALL DIMENSIONS IN MILLIMETRES AND ALL LEVELS IN METRES ABOVE ORDNANCE DATUM UNLESS SHOWN OTHERWISE.
 2. KIOSK: MATERIAL - GRP
 COLOUR - DARK GREEN TO BS4800, SHADE 14-C-39.

REFERENCES
 JN.629295.0Z0724 PLANNING APPLICATION PROPOSED SITE PLAN SHEET 2 OF 2


LEGEND
 DEVELOPMENT REQUIRING PLANNING PERMISSION
 EXISTING

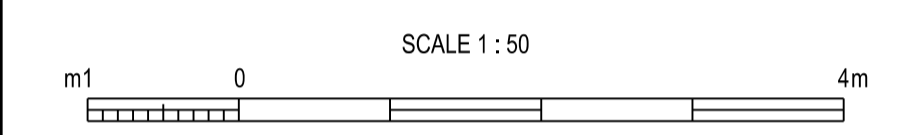

CURRENT VERSION INFORMATION

DATE	DRWN	CHKD	REVD	REV	REASON FOR ISSUE
16.04.2019	NCD	NMC	DGM	A	PLANNING APPLICATION

THIS DRAWING IS ISSUED BY SOUTHERN WATER SUBJECT TO THE CONDITIONS THAT IT IS NOT COPIED EITHER IN WHOLE OR IN PART OR DISCLOSED TO THIRD PARTIES UNLESS PRIOR WRITTEN AUTHORISATION IS GIVEN BY SOUTHERN WATER. PREVIOUS VERSIONS OF THIS DRAWING SHOULD BE STAMPED SUPERSEDED OR DESTROYED. DO NOT SCALE THIS DRAWING - IF IN DOUBT ASK.

 Southern House
 Yeoman Road
 Worthing
 West Sussex
 BN13 3NX
 telephone (01903) 264444
 fax (01903) 691435




 **Stantec**

PROJECT TITLE
**MOUNTFIELD WTW
 SOLOMONS LANE, MOUNTFIELD
 HASTINGS, EAST SUSSEX, TN32 5LY**


DRAWING TITLE
**PLANNING APPLICATION
 MCC KIOSK**

SITE UNIT MNEMONIC **MOUNTFIE** SITE UNIT NO. **113632**


PRN **639669** SCALE **1:50** MASTER SIZE **A1**

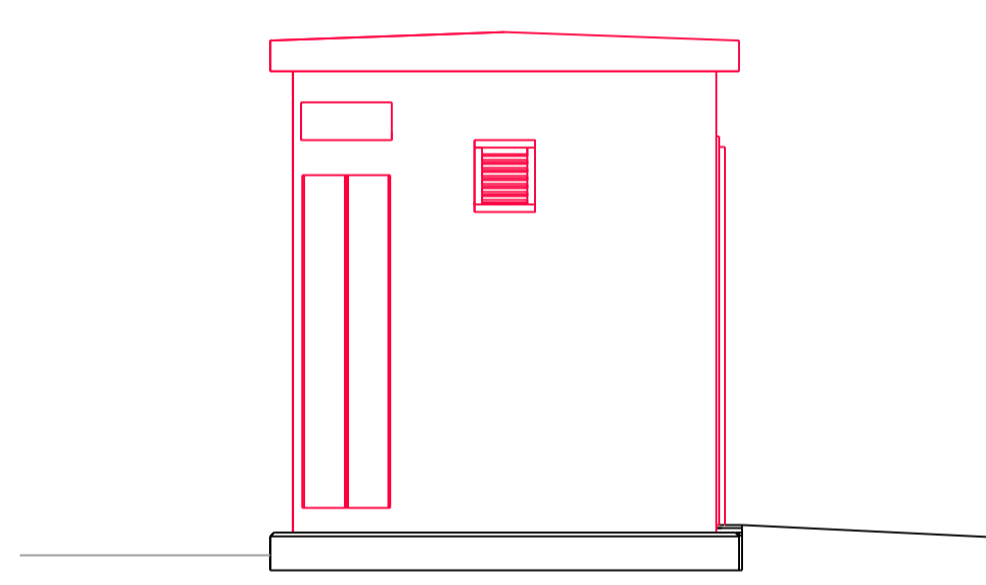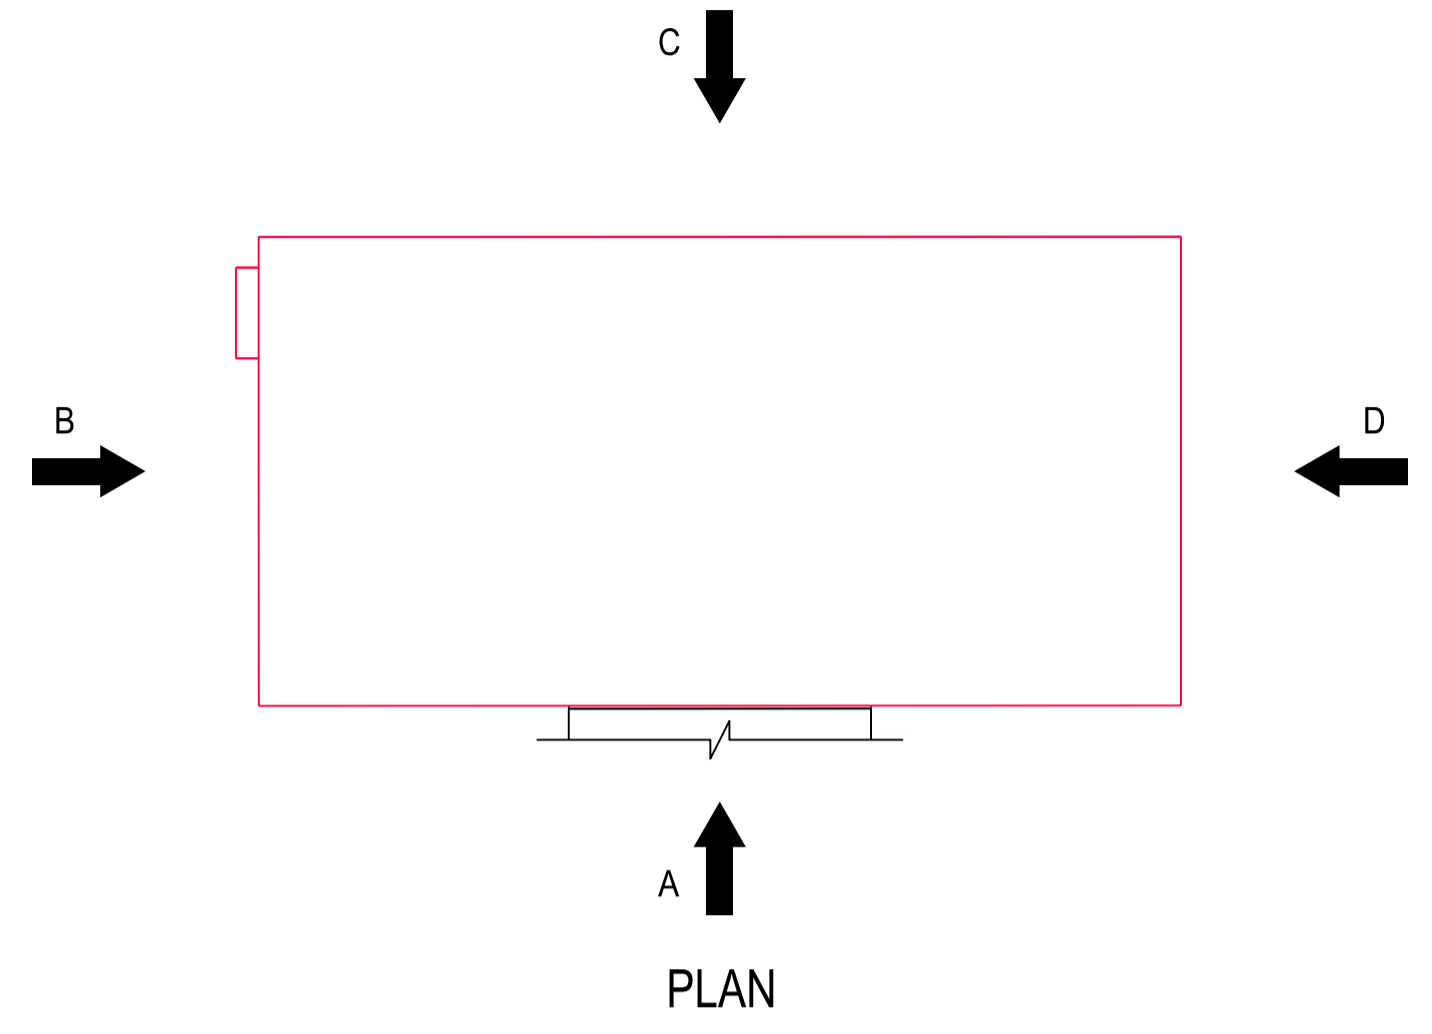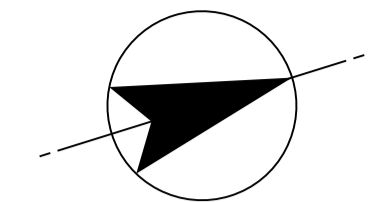

ELEVATION B

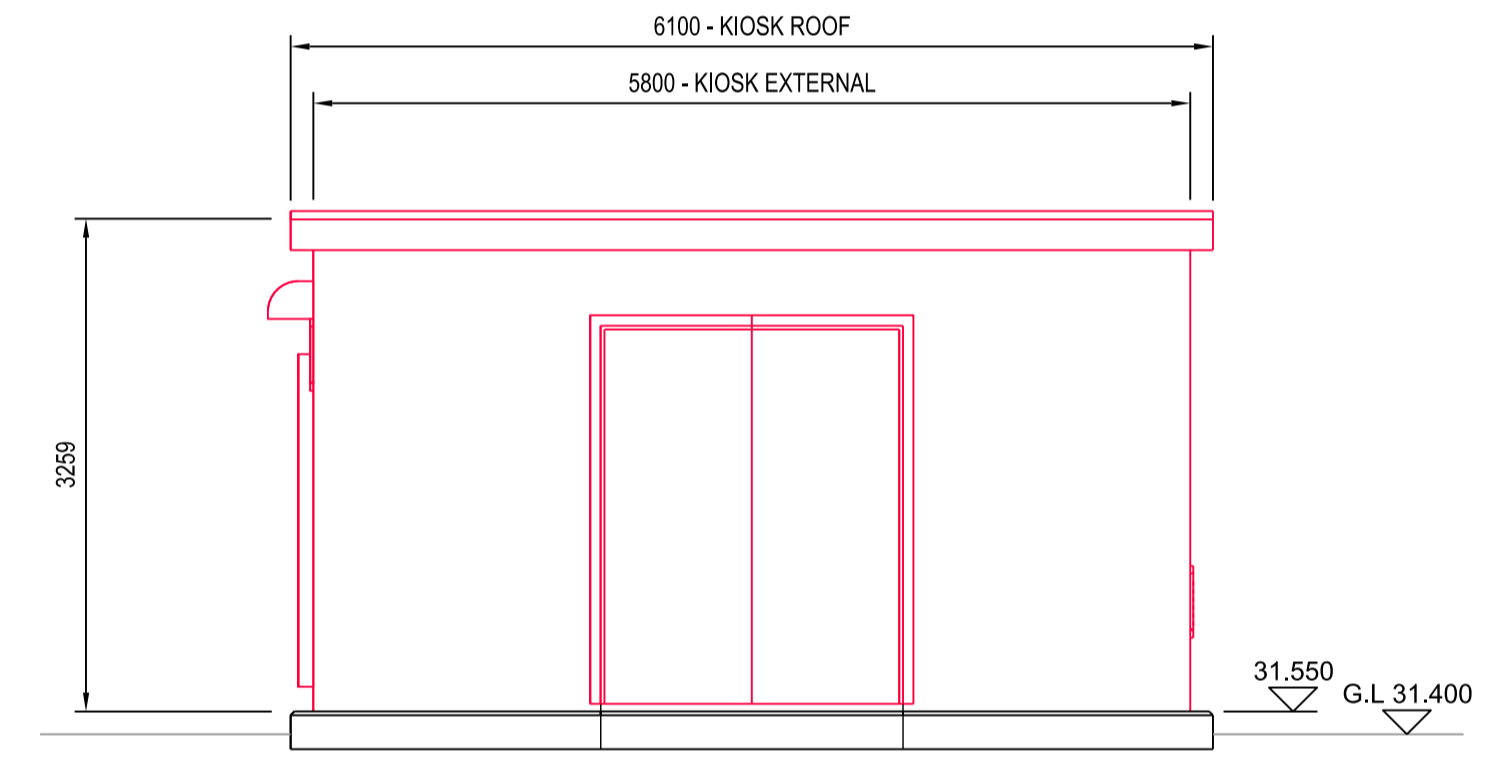

ELEVATION A

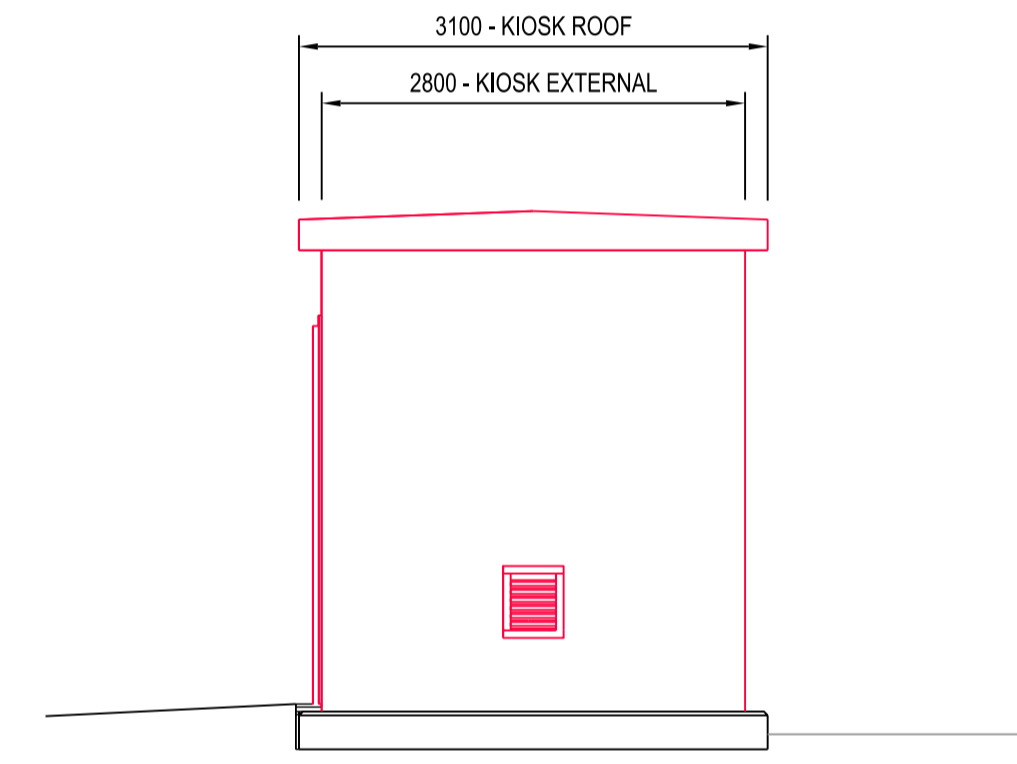

ELEVATION D



ELEVATION C