



VISUAL SCALE 1:100 @ A1

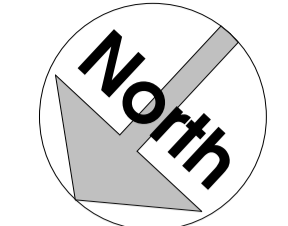

**General notes:**  
 do not scale from the drawing, all dimensions shall be checked on site prior to commencing works.  
 all works shall conform to the current edition of the building regulations and other relevant statutory requirements.  
 all materials and workmanship shall conform with the relevant british standard specifications and codes of practice.  
 this drawing is the copyright of gdm architects and shall not be copied or reproduced without permission.  
 this drawing shall be read in conjunction with gdm architect's health and safety risk assessments and all works shall be carried out in a safe manner, by competent persons.  
 drawing produced by gdm architects ltd trading as gdm architects. Subject to site survey and I.A. approvals.  
 © gdm architects ltd trading as gdm architects

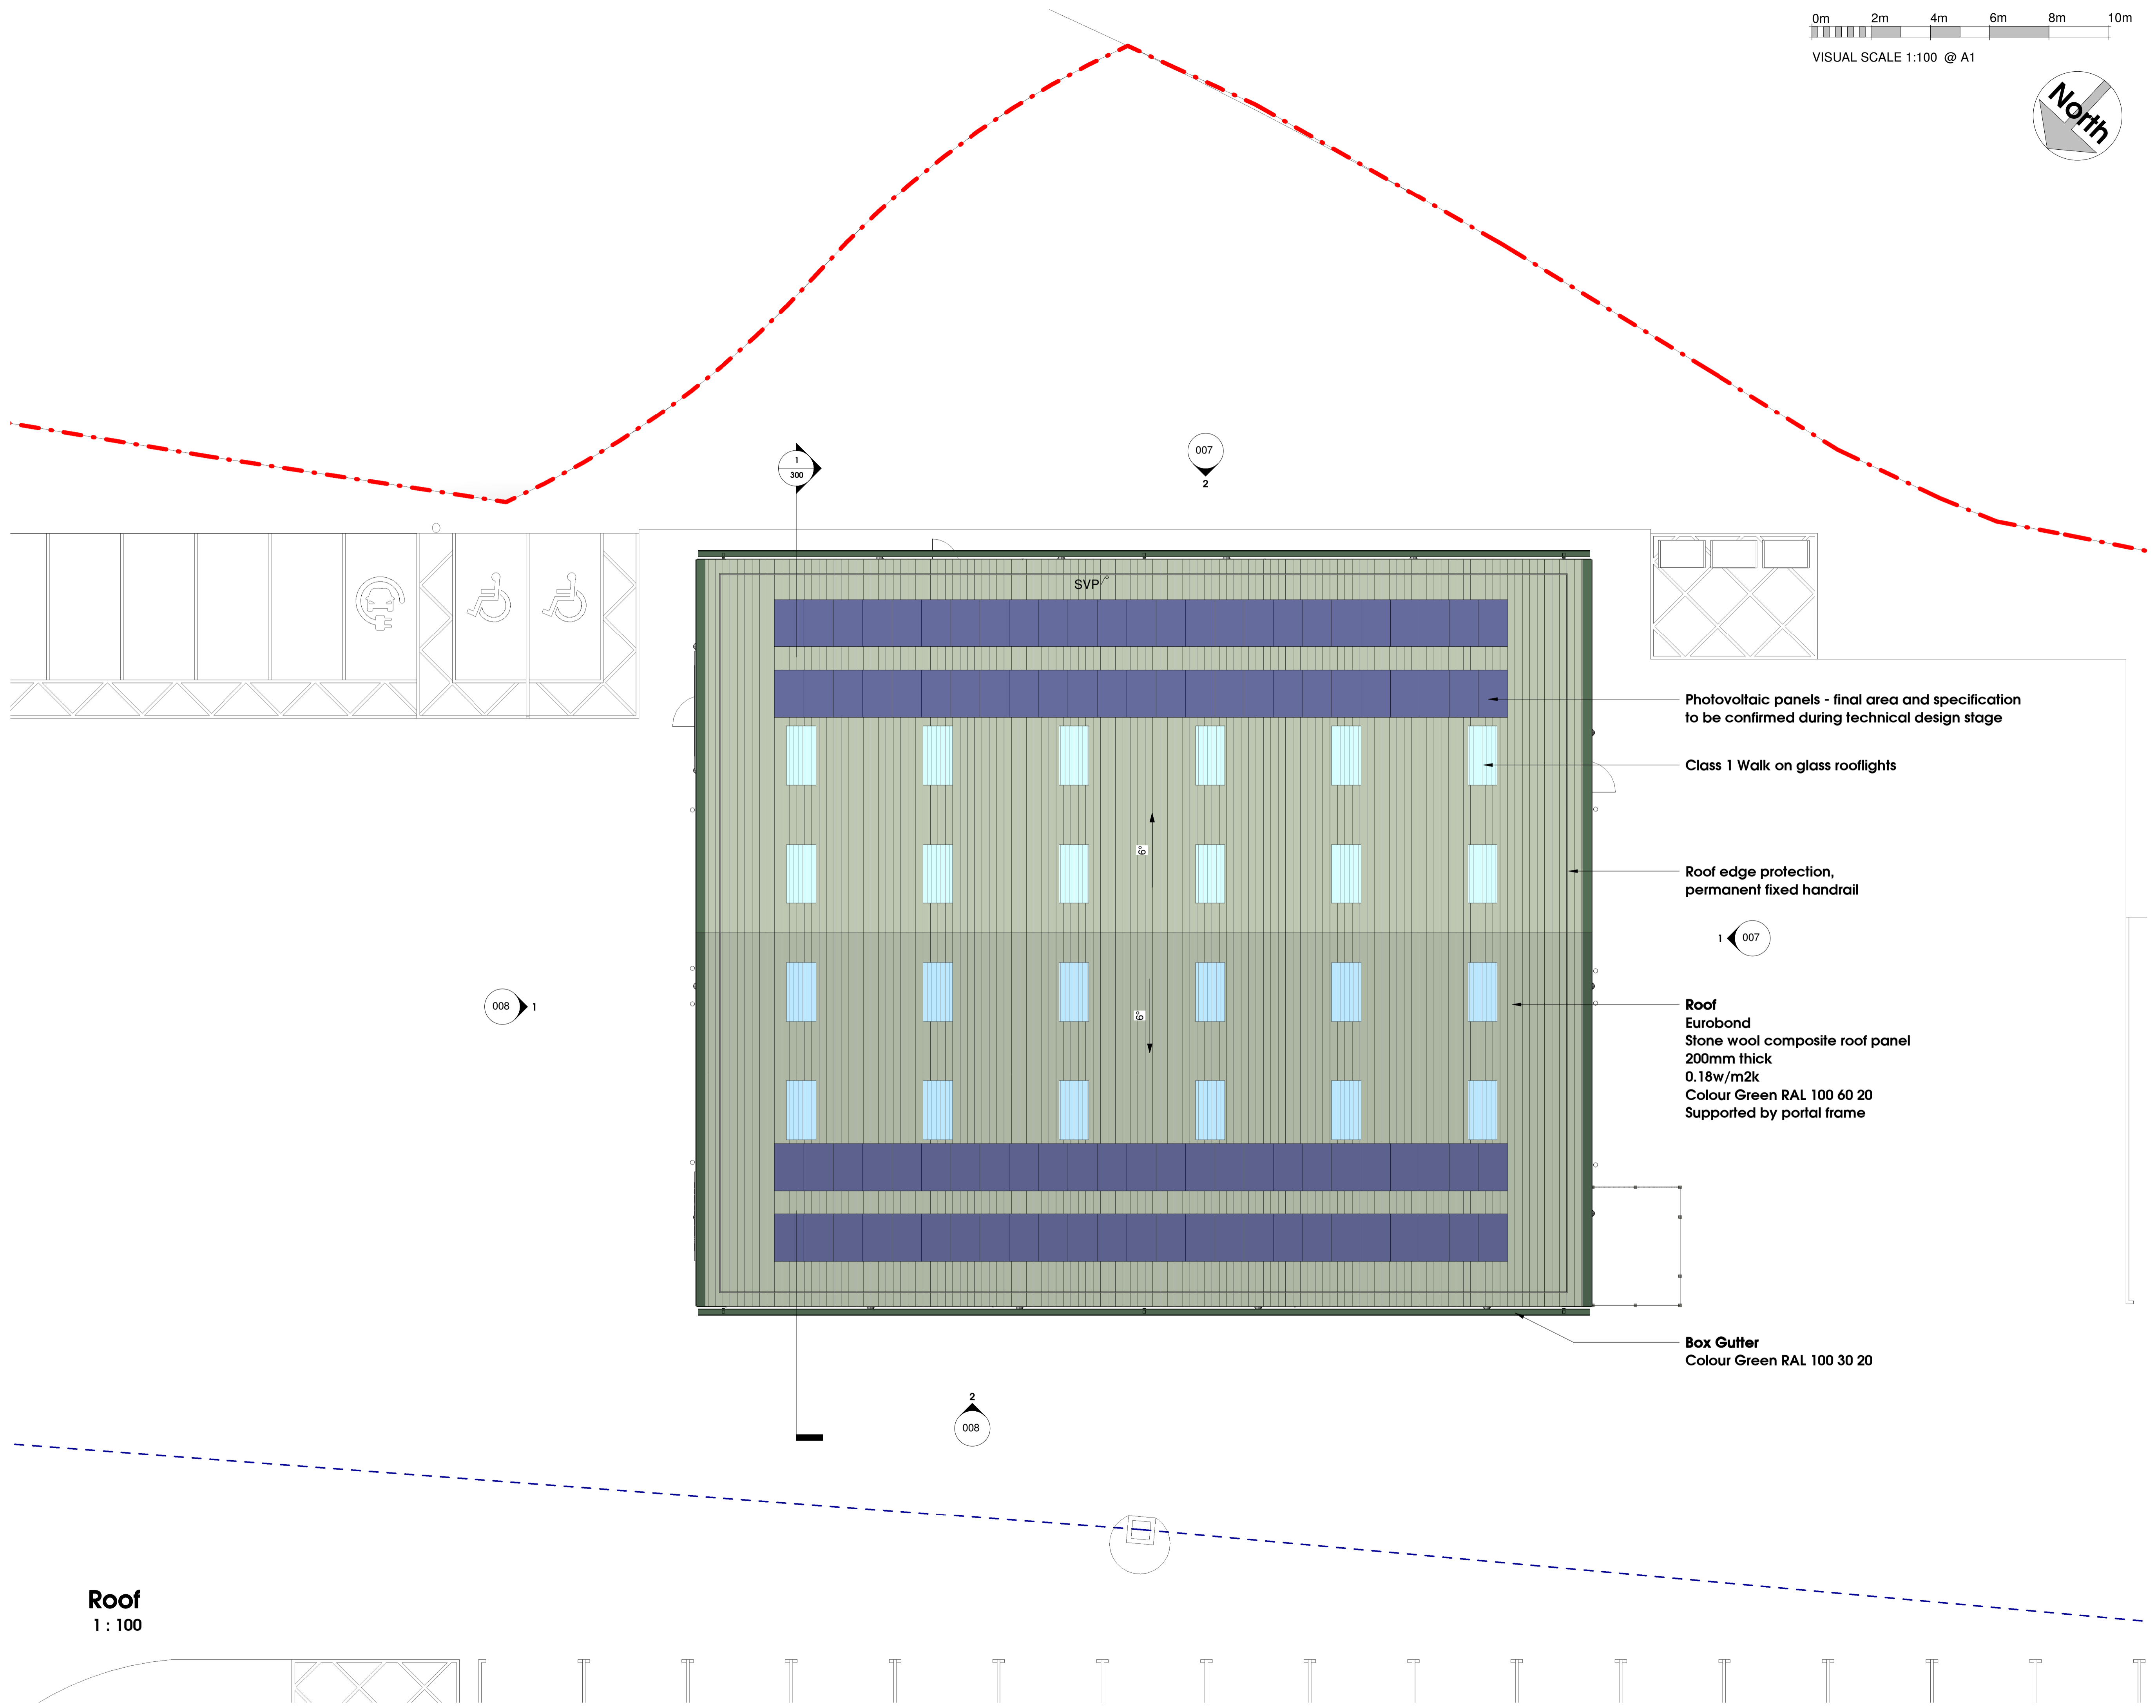

Photovoltaic panels - final area and specification to be confirmed during technical design stage

Class 1 Walk on glass rooflights

Roof edge protection, permanent fixed handrail

**Roof**  
 Eurobond  
 Stone wool composite roof panel  
 200mm thick  
 0.18w/m2k  
 Colour Green RAL 100 60 20  
 Supported by portal frame

**Box Gutter**  
 Colour Green RAL 100 30 20

Rev	Description	Drawn	Date
H	Materials amended as per planner comments		30.11.2020
G	Roof edge protection rail added		23.07.2020
F	Client and M&E comments incorporated		03.07.2020
E	Client comments incorporated		24.06.2020
D	Planning issue		12.06.2020
C	Rev C		04.06.2020
B	Rev B		06.04.2020
A	Rev A		02.04.2020
	First issue		Date 1



the master's house, college road, maidstone, kent, ME15 6YF  
 t: 01622 760470 e: info@gdmarchitects.co.uk w: gdmarchitects.co.uk  
 client: **British Gypsum**

project: **Robertsbridge Service Depot**  
 drawing: **Roof Plan**

date: **09.06.20** drawn by: **rn**

scale: **1:100 @A1** checked: **ge**

**Planning**

project number	drawing number	revision
<b>4148</b>	<b>006</b>	<b>H</b>

**Roof**  
 1 : 100