


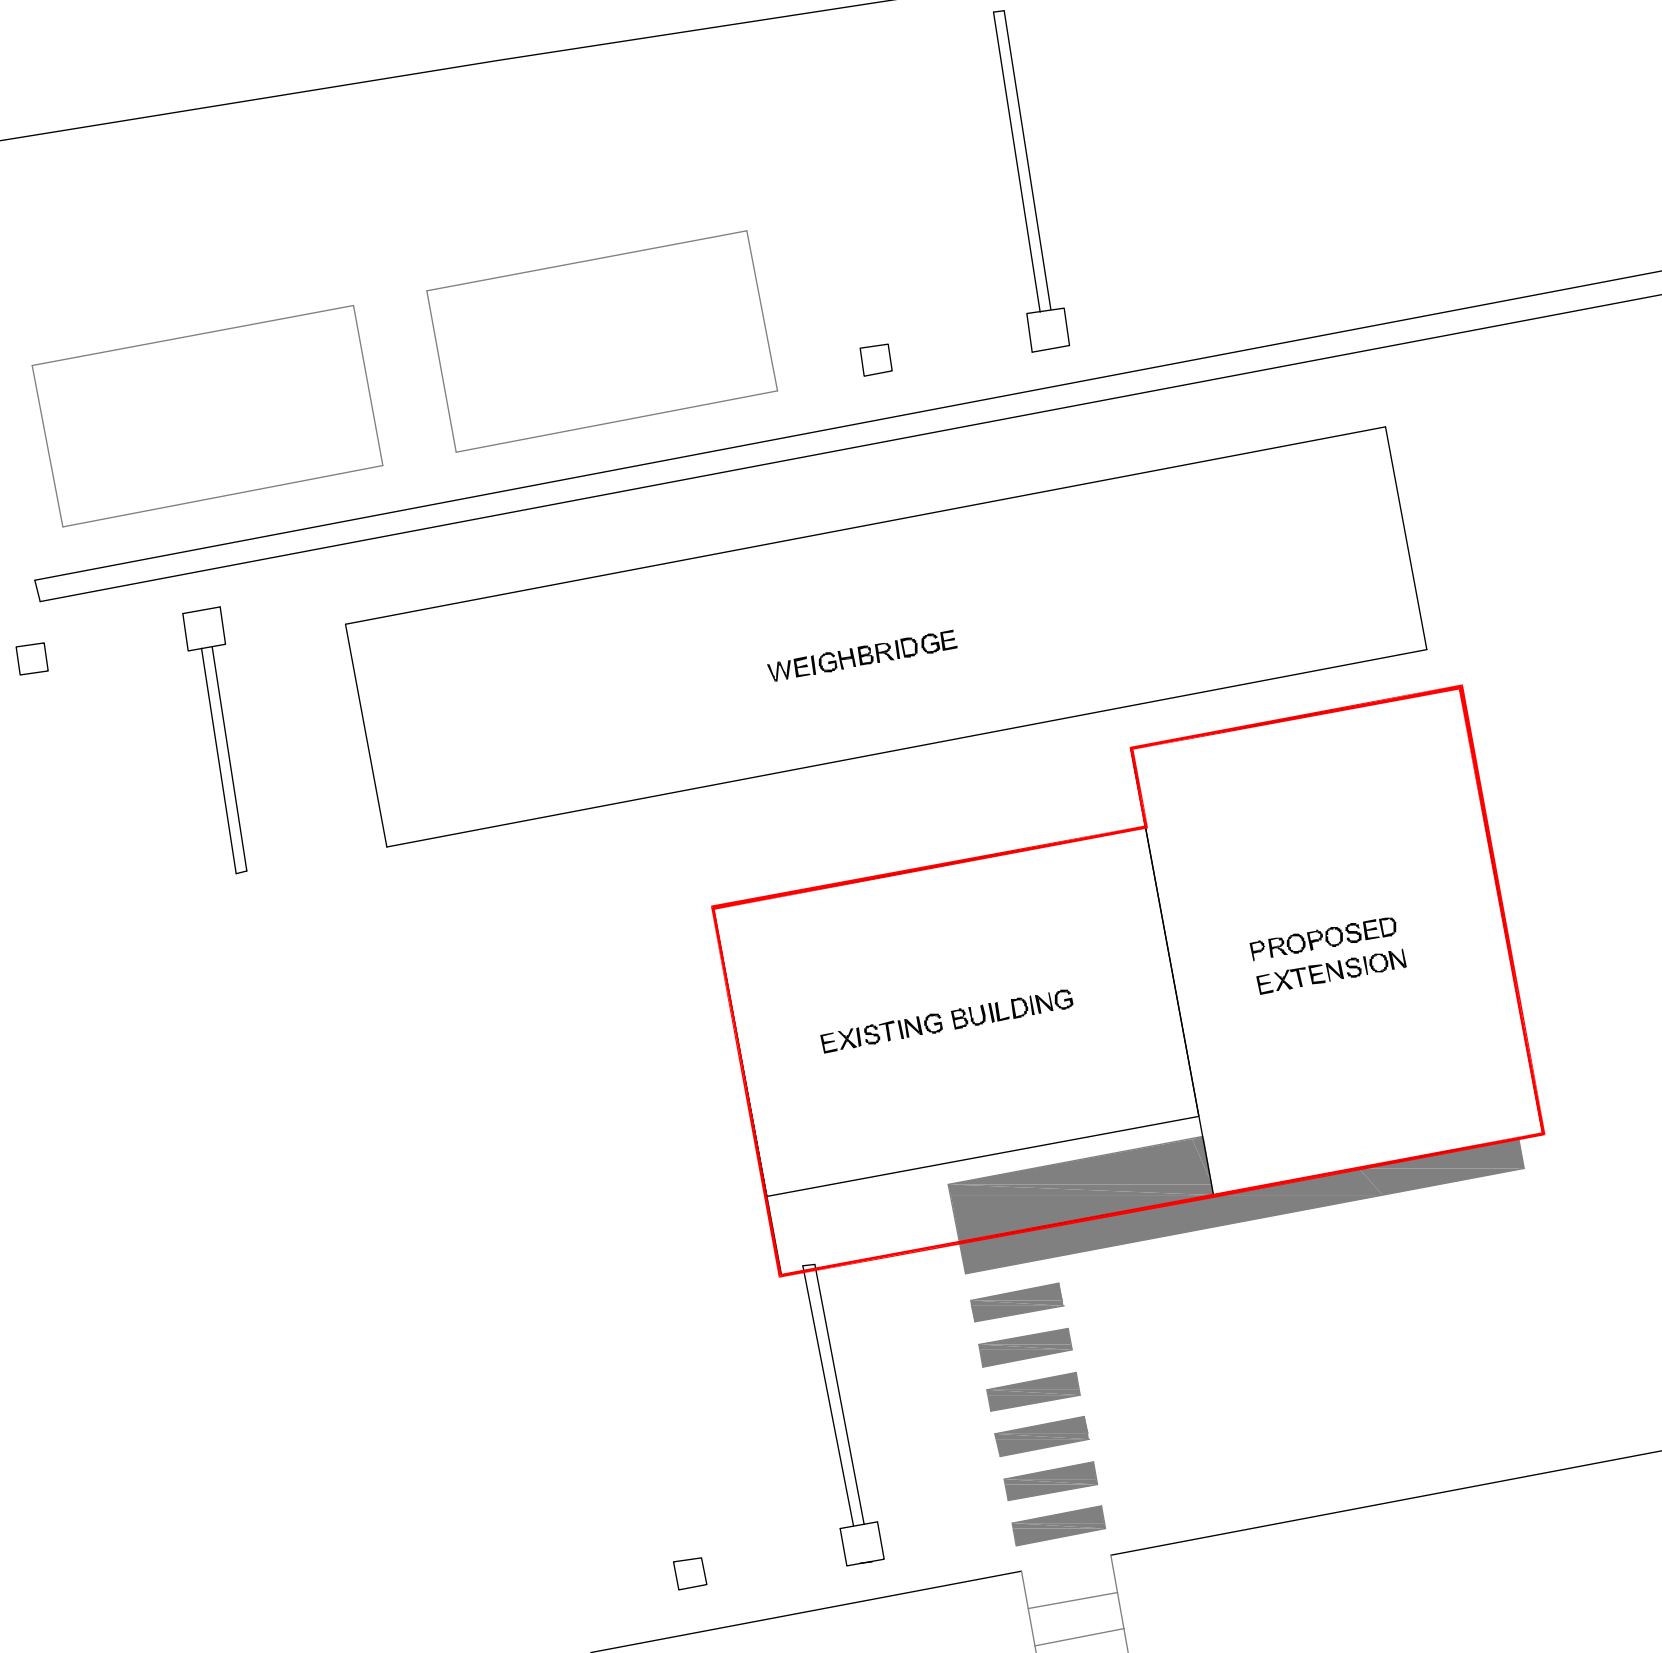

KEY

— PLANNING APPLICATION  
BOUNDARY



Plot Date : 22/05/2012  
File Name : C:\Documents and Settings\23117ao\Desktop\jake\4705985.WBC.003.dwg

Drawing Title

WEIGHBRIDGE OFFICE EXTENSION  
SITE PLAN

4705985.WBO.003

Scale at A3: 1:100

Drw AAO	App JBG	Rev
Chk JBG	Date 05/12	Date

