

Site Location: 50°48' 41.7616"N 0°14' 28.3499"E

KEY
Site Boundary



reproduce Ordnance Survey maps onto drawings but ensure that this use is acknowledged by displaying the full paper maps:
His reserved. Licence number AR 100006739

and shall not be produced nor used for any other purpose
ion of the Architects.

is for checking all dimensions on site,
errors or omissions to the Architects immediately.

that all goods, materials and workmanship conform with
certificates, British Standards and Building Regulations,
we executed in full compliance with all current Codes of
respect of Health & Safety.

REVISION DATE DESCRIPTION

**MACKELLAR
SCHWERDT**

architects

The Old Library
Albion Street, Lewes, East Sussex BN7 2ND
email: info@mackellarschwerdt.co.uk
tel: 01273 480608

STATUS: **FOR PLANNING**
CLIENT: **East Sussex County Council**

PROJECT NAME: **Willingdon Community School**
LOCATION: **Broad Road, Willingdon**

DRAWN BY: **AT**
CHECKED BY: **SK**

SCALE: **1:500, 1:600**
SHEET SIZE: **A1**


DRAWING TITLE: **Proposed Site Plan**

DRAWINGS:

DRAWING NUMBER:
8918 / P 104

PROPOSED SITE PLAN Scale 1:500

Ordnance Survey
(c) Crown Copyright 2013
All rights reserved
Reproduction in whole or in part is prohibited
without the prior permission of Ordnance Survey.

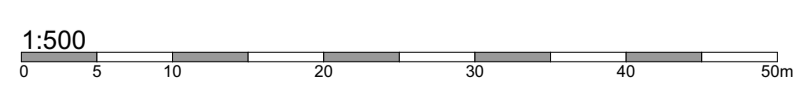

CAD FILE NAME: /Volumes/Current Projects/Current Projects Master/Job Files/8918/8918 Willingdon Com Sch Sport Hall/Drawings/Archicad/8918 Willingdon RIBA2-22.pln