


Proposed West Elevation
1 : 100



Proposed North Elevation
1 : 100

Note:
Do not scale this drawing.
All levels and dimensions are to be checked on site.
This drawing is to be read in conjunction with all relevant consultants' requirements, drawings and specifications.
Any discrepancies between consultants' drawings to be reported to the Contract Administrator before any relevant work commences.
Copyright: 2012 Miller Bourne ©

Notes

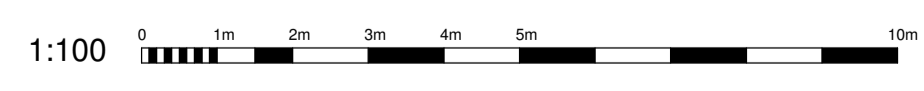

Rev	Date	Description	Drawn	Checked
A	07/13/20	First Issue	SC	RM

Hailsham Community College

New Building Elevations 2 - Planning
Scale: 1 : 100@ A1
Dwg Ref: 4737-MBA-NB-00-DR-A-2101-S1-

MILLERBOURNE
ARCHITECTS
332 Kingsway
Hove East Sussex
BN3 4QW
t: 01273 411399
design@miller-bourne.co.uk