


FOR CONTINUATION.  
 SEE DRAWING NO. 0003



**NOTES**  
 1. All dimensions in metres unless otherwise stated.

**KEY**

- Mix A (Standard amenity grass seed mix)
- Mix D (Arable)
- Mix B (Species rich neutral grassland)
- Mix B (Open grassland suitable for badger foraging)
- Mix C (Marsh, wet grassland and fen)
- Mix D (Improved grassland)
- 75mm deep composted bark mulch
- Site of Special Scientific Interest (SSSI)
- Site of Nature Conservation Importance (SNCI)
- Ditch
- Watercourse
- Pond
- Public Footpath
- Byway
- Railway
- Existing green, to be retained
- Finished ground with planting plots but outside the specified area to be retained at least 3 times during each growing season to control the natural colonisation of herbaceous vegetation.

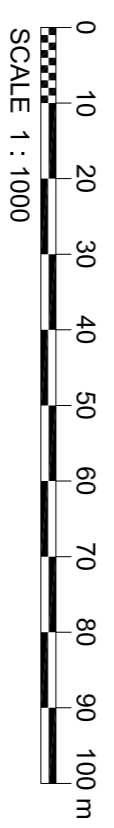

SAFETY, HEALTH AND ENVIRONMENTAL INFORMATION	
In addition to the hazard details normally associated with the type of work detailed on this drawing, the following apply:	
<b>CONSTRUCTION</b>	Likelihood of slip/trip/hazardous substances
	Existing overhead and underground high voltage cables
	Work adjacent to a railway
	Working on slopes steeper than 1:3
	Working near to site plant and other machinery
<b>MAINTENANCE / CLEANING</b>	Same as for construction
<b>DECOMMISSIONING / DEMOLITION</b>	Same as for construction
It is the contractor's responsibility to confirm each of the above statements. 

Rev	Rev. Date	Purpose of revision	Drawn	Checked	Rev'd	Appr'd
R3	08/01/2013	PLANTING SEEDING REMOVED	AS	ES	AS	AS
R2	17/02/2012	BELLE HILL SEEDING	AS	ES	ES	AS
R1	13/12/2012	CHANGED MIXES & BELLE HILL SEEDING	AS	ES	ES	AS
R0	15/10/2012	INITIAL ISSUE	RM	ES	AS	AS

Client: **HOCHTIEF** **TRaylor** **WSPAR**

Project: **BEXHILL TO HASTINGS LINK ROAD**

Drawing title: **SEEDING SHEET 2 OF 13**

Drawing status: **ISSUE FOR REVIEW**

Scale: 1:1000 @ A1

Scale: DO NOT SCALE

Jacobs No.: B1297000

Client no.:

Drawing number: **B1297000-PH2/3000.01a/0032**

Rev: **R3**

- Mix A**  
 Standard Amenity Grassland Seed Mix at 25gm/m<sup>2</sup>  
 Festuca rubra (Slender Creeping Red Fescue) 30%  
 Lullium perenne (Perennial Ryegrass) 25%  
 Poa pratensis (Smooth Stalked Meadow-Grass) 20%  
 Agrostis castellata (Hagland Bent) 25%  
 Trifolium repens (Small Leaved White Clover) 5%
- Mix B**  
 Species Rich Neutral Grassland Seed Mix at 25gm/m<sup>2</sup>  
 Cynosurus celticus (Crested Dogtail) 16%  
 Festuca rubra (Slender Creeping Red Fescue) 15%  
 Agrostis capillaris (Common Bent) 10.5%  
 Dactylis glomerata (Cocksfoot) 10.5%  
 Agrostis scaberrima (Creeping Bent) 5.5%  
 Agrostis pratensis (Meadow Foxtail) 5.5%  
 Deschampsia caespitosa (Tidied Hair-Grass) 5.5%  
 Trisetum flavescens (Yellow Owl-Grass) 5.5%  
 Poa pratensis (Smooth Stalked Meadow Grass) 5%  
 Ranunculus acris (Meadow Buttercup) 3%  
 Achillea millefolium (Yarrow) 2%  
 Centaurea nigra (Common Knapweed) 2%  
 Galium aparine (Common Galium) 2%  
 Lotus corniculatus (Birdfoot Trefoil) 2%  
 Ranunculus lancoletus (Ranunculus Flammula) 2%  
 Ranunculus repens (Creeping Buttercup) 2%  
 Ranunculus abortivus (Yellow Rattle) 2%  
 Anthoxanthum odoratum (Sweet Vernal Grass) 1%  
 Centaurea scaberrima (Common Knapweed) 1%  
 Centaurea jacea (Great Knapweed) 1%  
 Medicago lupulina (Rabbit Vetch) 1%  
 Medicago lupulina (Rabbit Vetch) 1%  
 Pteridium aquilinum (Rabbit Vetch) 1%  
 Pteridium aquilinum (Rabbit Vetch) 1%
- Mix C**  
 Marsh, Wetland Grassland and Fen Seed Mix at 25gm/m<sup>2</sup>  
 Achillea ptarmica (Sneezewort) 1%  
 Agrostis capillaris (Common Bent) 12%  
 Agrostis pratensis (Meadow Foxtail) 5%  
 Anthoxanthum odoratum (Sweet Vernal Grass) 1%  
 Achillea millefolium (Yarrow) 0.5%  
 Bidens biternata (Common Ragwort) 0.4%  
 Centaurea jacea (Common Knapweed) 1%  
 Cynosurus celticus (Crested Dogtail) 3%  
 Deschampsia caespitosa (Tidied Hair-Grass) 1%  
 Festuca rubra (Red Fescue) 25%  
 Rippidium urinale (Meadow Swallow) 0.2%  
 Galium verum (Lamb's Biceps) 1.2%  
 Iris pseudacorus (Lacepede) 1.5%  
 Lotus pedunculatus (Greater Birdfoot Trefoil) 0.5%  
 Lycopodium obscurum (Common Sporewort) 1%  
 Lythrum salicaria (Purple Loosestrife) 1%  
 Ranunculus lancoletus (Ranunculus Flammula) 1%  
 Ranunculus acris (Meadow Buttercup) 1%  
 Ranunculus acris (Meadow Buttercup) 2%  
 Ranunculus acris (Meadow Buttercup) 3%  
 Ranunculus abortivus (Yellow Rattle) 1.6%  
 Ranunculus acris (Meadow Buttercup) 1.2%  
 Ranunculus acris (Meadow Buttercup) 0.5%  
 Ranunculus acris (Meadow Buttercup) 1%  
 Ranunculus acris (Meadow Buttercup) 0.4%  
 Ranunculus acris (Meadow Buttercup) 0.3%
- Seed Mix D**  
 Improved Grassland Seed Mix sown at 4 gm/m<sup>2</sup>  
 Agrostis castellata (Hagland Bent) 3%  
 Cynosurus celticus (Crested Dogtail) 9%  
 Dactylis glomerata (Cocksfoot) 9%  
 Festuca rubra (Slender Creeping Red Fescue) 12%  
 Lolium perenne (Perennial Ryegrass) 35%  
 Phleum pratense (Small Cat-tail) 6%  
 Poa pratensis (Smooth Stalked Meadow-Grass) 9%  
 Schoenus palustris (Festuca pratensis) (Meadow Fescue) 12%  
 Trifolium repens (Red Clover) 3%  
 Trifolium repens (Small Leaved White Clover) 2%

Reproduction from the Ordnance Survey Map with the permission of the controller of Her Majesty's Stationery Office Crown copyright reserved Licence No. AL 100017326