

Grass and Wildflower Seeding Mixes

Mix A

- Standard Amenity Grassland Seed Mix at 25g/m²**
- Festuca rubra (Slender Creeping Red Fescue) 30%
 - Lolium perenne (Perennial Ryegrass) 25%
 - Poa pratensis (Smooth Stalked Meadow-Grass) 20%
 - Agrostis castellana (Highland Bent) 25%
 - Trifolium repens (Small Leaved White Clover) 5%

Mix B

- Species Rich Neutral Grassland Seed Mix at 5g/m²**
- Cynosurus ciliatus (Crested Dogtail) 16%
 - Festuca rubra (Slender Creeping Red Fescue) 15%
 - Agrostis capillaris (Common Bent) 10.5%
 - Dactylis glomerata (Cockfoot) 10.5%
 - Agrostis scrobilata (Creeping Bent) 5.5%
 - Agrostis pratensis (Meadow Foxtail) 5.5%
 - Deschampsia caespitosa (Tidied Hair-Grass) 5.5%
 - Trisetum flavescens (Yellow Cat-Grass) 5.5%
 - Poa pratensis (Smooth-Stalked Meadow Grass) 5%
 - Ranunculus acris (Meadow Buttercup) 3%
 - Achillea millefolium (Yarrow) 2%
 - Centaurea nigra (Common Knapweed) 2%
 - Colts corymbosus (Birdsfoot Trefoil) 2%
 - Plantago lanceolata (Ribwort Plantain) 2%
 - Ranunculus repens (Creeping Buttercup) 2%
 - Rhinanthus minor (Yellow Rattle) 2%
 - Centaurea jacobaea (Sweet Vernal Grass) 1%
 - Carduus scabellus (Greater Knapweed) 1%
 - Urtica dioica (Stinging Nettle) 1%
 - Medicago lupulina (Rabbit Fescue) 1%
 - Plantago media (Hairy Plantain) 1%
 - Purshia vulgaris (Selfheal) 1%

Mix C

- Marsh, Wet/Dry Grassland and Fen Seed Mix at 5g/m²**
- Actinella permaria (Sheepswool) 1%
 - Agrostis capillaris (Common Bent) 12%
 - Agrostis pratensis (Meadow Foxtail) 12%
 - Anthoxanthum odoratum (Sweet Vernal-Grass) 1%
 - Achillea millefolium (Yarrow) 0.5%
 - Betula officinalis - (Sizary's officinalis) Beany 0.4%
 - Centaurea nigra (Common Knapweed) 1%
 - Cynosurus ciliatus (Crested Dogtail) 1%
 - Deschampsia caespitosa (Tidied Hair-Grass) 1%
 - Festuca rubra (Red Fescue) 25%
 - Fringipendula ulmaria (Meadow Sweet) 0.25%
 - Gallium verum (Lady's Bedstraw) 1.25%
 - Las persectorius (Red Rag Daisy) 1.5%
 - Lolium perenne (Perennial Ryegrass) 1.5%
 - Lolium rigidum (Ryegrass) 1.5%
 - Lolium subulatum (Greater Bird-foot Trefoil) 0.5%
 - Lolium subulatum (Purple Topsettle) 1%
 - Plantago lanceolata (Ribwort Plantain) 1%
 - Pteridium vers (Cowslip) 1%
 - Purshia vulgaris (Selfheal) 2%
 - Ranunculus acris (Meadow Buttercup) 3%
 - Rhinanthus minor (Yellow Rattle) 1.6%
 - Rumex acetosella (Common Sorrel) 1.2%
 - Sanguisorba officinalis (Great Burnet) 0.5%
 - Silene alba (Pepper Saxifrage) 1%
 - Silene floer-coult - (Lychnis floer-coult) (Ragged Robin) 0.3%
 - Silene floer-coult - (Red Campion) 1%
 - Succisa pratensis (Devil's-bit Scabious) 0.4%
 - Vicia cracca (Tidied Vetch) 2%

Seed Mix D

- Improved Grassland Seed Mix sown at 4g/m²**
- Agrostis castellana (Highland Bent) 3%
 - Cynosurus ciliatus (Crested Dogtail) 9%
 - Dactylis glomerata (Cockfoot) 9%
 - Festuca rubra (Slender-creeping Red-fescue) 12%
 - Lolium perenne (Perennial Ryegrass) 35%
 - Phleum berlandieri (Smaller Cat-tail) 6%
 - Poa pratensis (Smooth-stalked Meadow-grass) 9%
 - Schizanthus pratensis (Festuca pratensis) (Meadow Fescue) 12%
 - Trifolium repens (Small Leaved White Clover) 2%




FOR CONTINUATION,
SEE DRAWING NO. 0005

FOR CONTINUATION,
SEE DRAWING NO. 0003

NOTES
 1. All dimensions in metres unless otherwise stated.

- KEY**
- Mix A (Standard amenity grass seed mix)
 - Mix D (Ariete)
 - Mix B (Species rich neutral grassland)
 - Mix B (Open grassland suitable for badger foraging)
 - Mix C (Marsh, wet grassland and fen)
 - Mix D (Improved grassland)
 - 75mm deep composted bark mulch
 - Site of Special Scientific Interest (SSSI)
 - Site of Nature Conservation Importance (SNCI)
 - Ditch
 - Watercourse
 - Pond
 - Public Footpath
 - Byway
 - Railway
 - Existing years to be retained
 - Finished ground with planting pits but outside the specified area. The planting pits are to be retained but to control the natural colonisation of herbaceous vegetation.

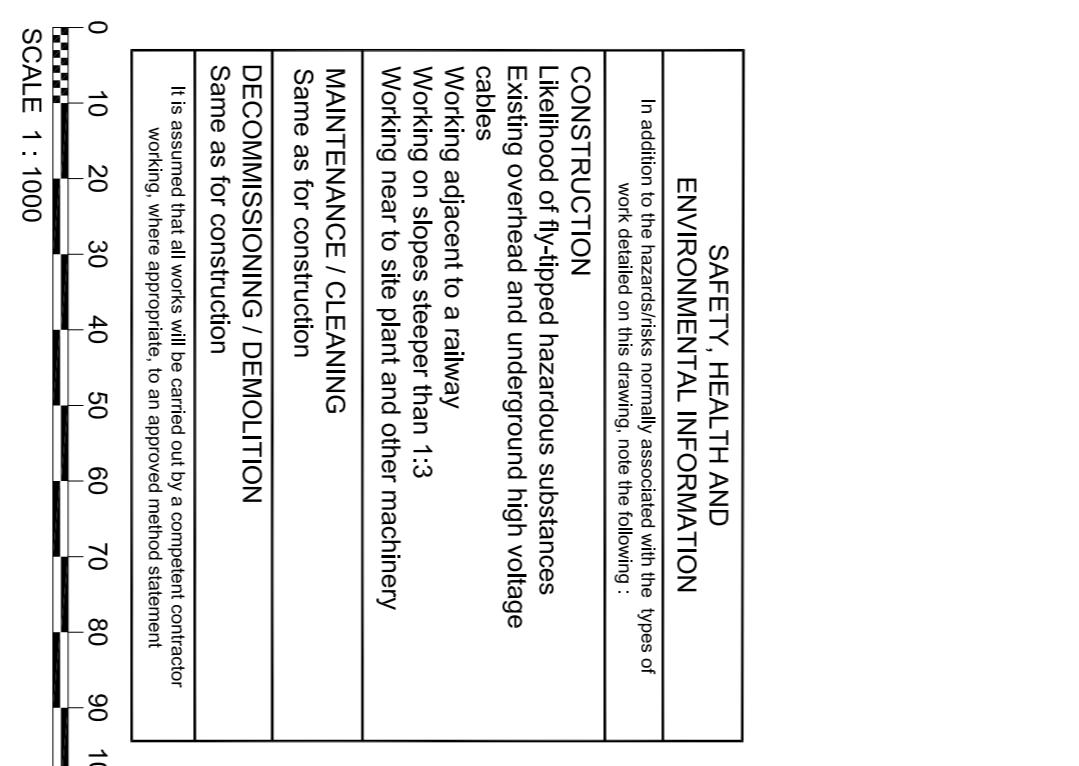

It is assumed that all works will be carried out by a competent contractor working, where appropriate, to an approved method statement.

SAFETY, HEALTH AND ENVIRONMENTAL INFORMATION
 In addition to the requirements normally associated with the type of work to be carried out, the following should be followed:
CONSTRUCTION
 Likelihood of slip-tipped hazardous substances
 Existing overhead and underground high voltage
 Working adjacent to a railway
 Working on slopes steeper than 1:3
 Working near to site plant and other machinery
MAINTENANCE / CLEANING
 Same as for construction
DECOMMISSIONING / DEMOLITION
 Same as for construction

JACOBS
 Simpson House, 6 Champ Court Road, Gosport, Surrey, GU9 6BE
 Tel: +44(0)208 666 8272 Fax: +44(0)208 861 2459
 www.jacobs.com

Employer
WATERBURY
 waterbury.gov.uk

Client
HOCHTIEF
 INFRASTRUCTURE

Project
BEXHILL TO HASTINGS LINK ROAD

SEEDING SHEET 4 OF 13

ISSUE FOR REVIEW

Scale: 1:1000 @ A1
 Jacobs No: B1297000
 Client No: B1297000

Reproduction from the Ordnance Survey Map with the permission of the controller of Her Majesty's Stationery Office. Crown copyright reserved. Licence No. AL 100017326

Drawing number: **B1297000-PH2/3000.01a/0034 R2**