


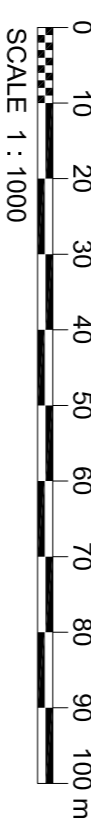

NOTES
1. All dimensions in metres unless otherwise stated.

KEY

- Mix A (Standard amenity grass seed mix)
- Mix D (Arable)
- Mix B (Species rich neutral grassland)
- Mix B (Open grassland suitable for badger foraging)
- Mix C (Marsh, wet grassland and fen)
- Mix D (Improved grassland)
- 75mm deep composted bark mulch
- Site of Special Scientific Interest (SSSI)
- Site of Nature Conservation Importance (SNCI)
- Ditch
- Watercourse
- Pond
- Public Footpath
- Byway
- Railway
- Existing trees to be retained
- Finished ground with planting plots but outside the specified construction area. The ground is to be retained and to control the natural colonisation of herbaceous vegetation.



SAFETY, HEALTH AND ENVIRONMENTAL INFORMATION			
In addition to the information on this drawing, note the following:			
CONSTRUCTION	AS	ES	AB
Neighbour of fly-tipped hazardous substances	RM	ES	AS, AB
Existing overhead and underground high voltage cables			
Working adjacent to a railway			
Working on slopes steeper than 1:3			
Working near to site plant and other machinery			
MAINTENANCE/ CLEANING			
Same as for construction			
DECOMMISSIONING/ DEMOLITION			
Same as for construction			

Client: **JACOBS**
Simpson House, 6 Champ Court Road, Gosport, Surrey, GU8 6BE
Tel: +44(0)208 668 8272 Fax: +44(0)208 881 2459
www.jacobs.com

Employer: **HOCHTIEF TRAFALGAR WATERBURY**

Project: **BEXHILL TO HASTINGS LINK ROAD**

Drawing title: **SEEDING SHEET 13 OF 13**

Drawing status: ISSUE FOR REVIEW	
Scale: 1:1000 @ A1	DO NOT SCALE
Jacobs No: B1297000	
Client no:	
Drawing number: B1297000-PH2/3000.01a/0043	Rev: R1

This drawing is not to be used in whole or part other than for the intended purpose and project as defined on this drawing. Refer to the contract for full terms and conditions.