




DO NOT SCALE

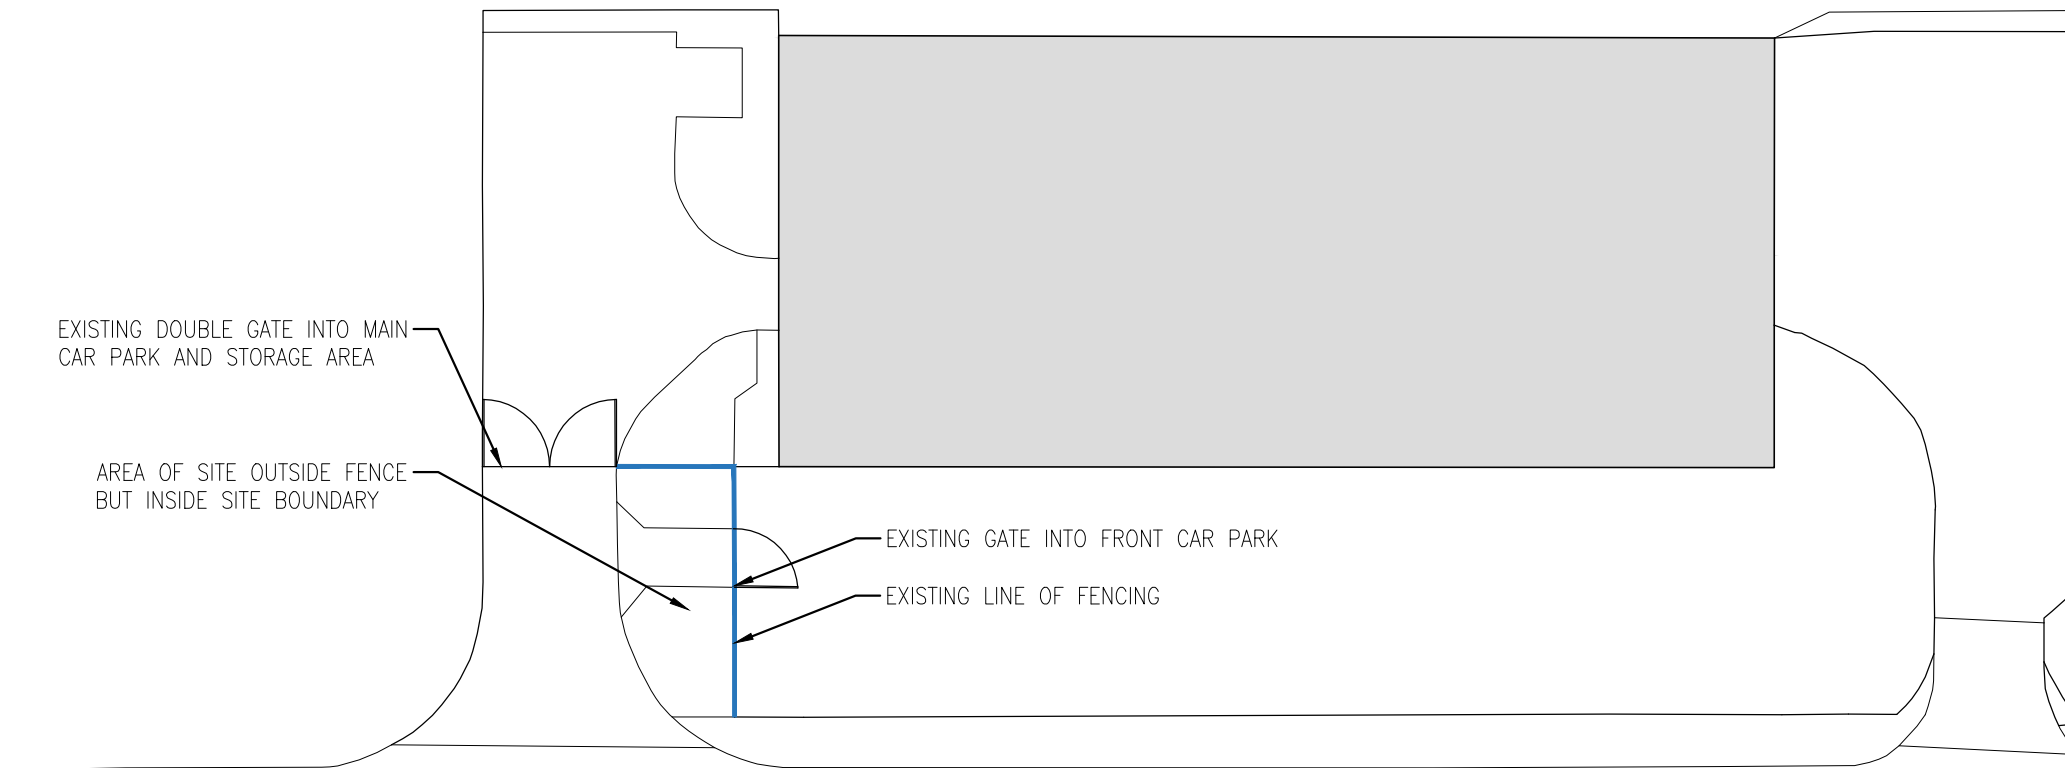

Existing Site Plan
Scale @1:500

SCALE 1:500

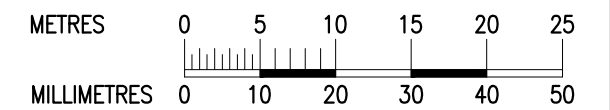

ALL DIMENSIONS, LEVELS AND CLEARANCES TO BE CHECKED ON SITE PRIOR TO WORKS COMMENCING						BRINGING IDEAS TO LIFE	<div></div> <div>FRANKHAM</div> <div>Frankham Consultancy Group Limited</div> <div>E: enquire@frankham.com</div> <div>www.frankham.com</div>	Client:				Project Title:				Drawing Title:							
	THIS DRAWING SHOULD BE READ IN CONJUNCTION WITH ALL OTHER PROJECT RELATED DRAWINGS, SPECIFICATIONS AND DOCUMENTS AS PART OF A SINGLE PROJECT PACKAGE.				East Sussex County Council				14A Alder Close, Eastbourne, BN23 6QF				Existing Site Plan										
	ANY DISCREPANCY BETWEEN THIS DRAWING, OTHER DRAWINGS FORMING PART OF THIS CONTRACT, OR THE SPECIFICATION / BILLS OF QUANTITIES MUST BE CLARIFIED BEFORE COMMENCEMENT OF ANY WORK OR ORDERING OF ANY MATERIALS.				Drawn By:			Designed By:	Checked By:	Approved By:	Original Issue Date:	Scale @ A3:		Status:									
	PLEASE CONSULT THE AUTHOR OR PROJECT MANAGER SHOULD THE READER REQUIRE CLARIFICATION ON ANY PART OF THIS DRAWING.				MG			MG	BG	RC	17/07/2023	1:500		FOR INFORMATION									
	THE COPYRIGHT OF THE DRAWING AND DESIGN IS THE PROPERTY OF THE COMPANY. THIS INFORMATION HAS BEEN ISSUED UNDER SPECIFIC TERMS FOR THIS PROJECT AND MAY ONLY BE USED AND REPRODUCED ACCORDINGLY.				SIDCUP OFFICE Irene House Five Arches Business Park Maidstone Road Sidcup, Kent DA14 5AE T: 020 8309 7777			OXFORD OFFICE Citibase Oxford New Barclay House 234 Botley Road Oxford OX2 0HP T: 01865 322500		LONDON OFFICE First Floor Bridge House 181 Queen Victoria Street London EC4V 4EG T: 020 7651 0790		STEVENAGE OFFICE Suite 237, Second Floor Kings Court Business Centre London Road, Stevenage Hertfordshire SG1 2NG T: 020 3714 7063		Job No/ File Ref	Originator	Zone	Level	Type	Discipline	Number	Suitability	Revision	
												228601	FCG	ST	XX	DR	B	1001	S4	P01			
P01	27.06.23	MG	BG	RC	INFORMATION																		
Rev	Date	By	Chk	Apr	Comment																		