



Existing First Floor Plan
1:200

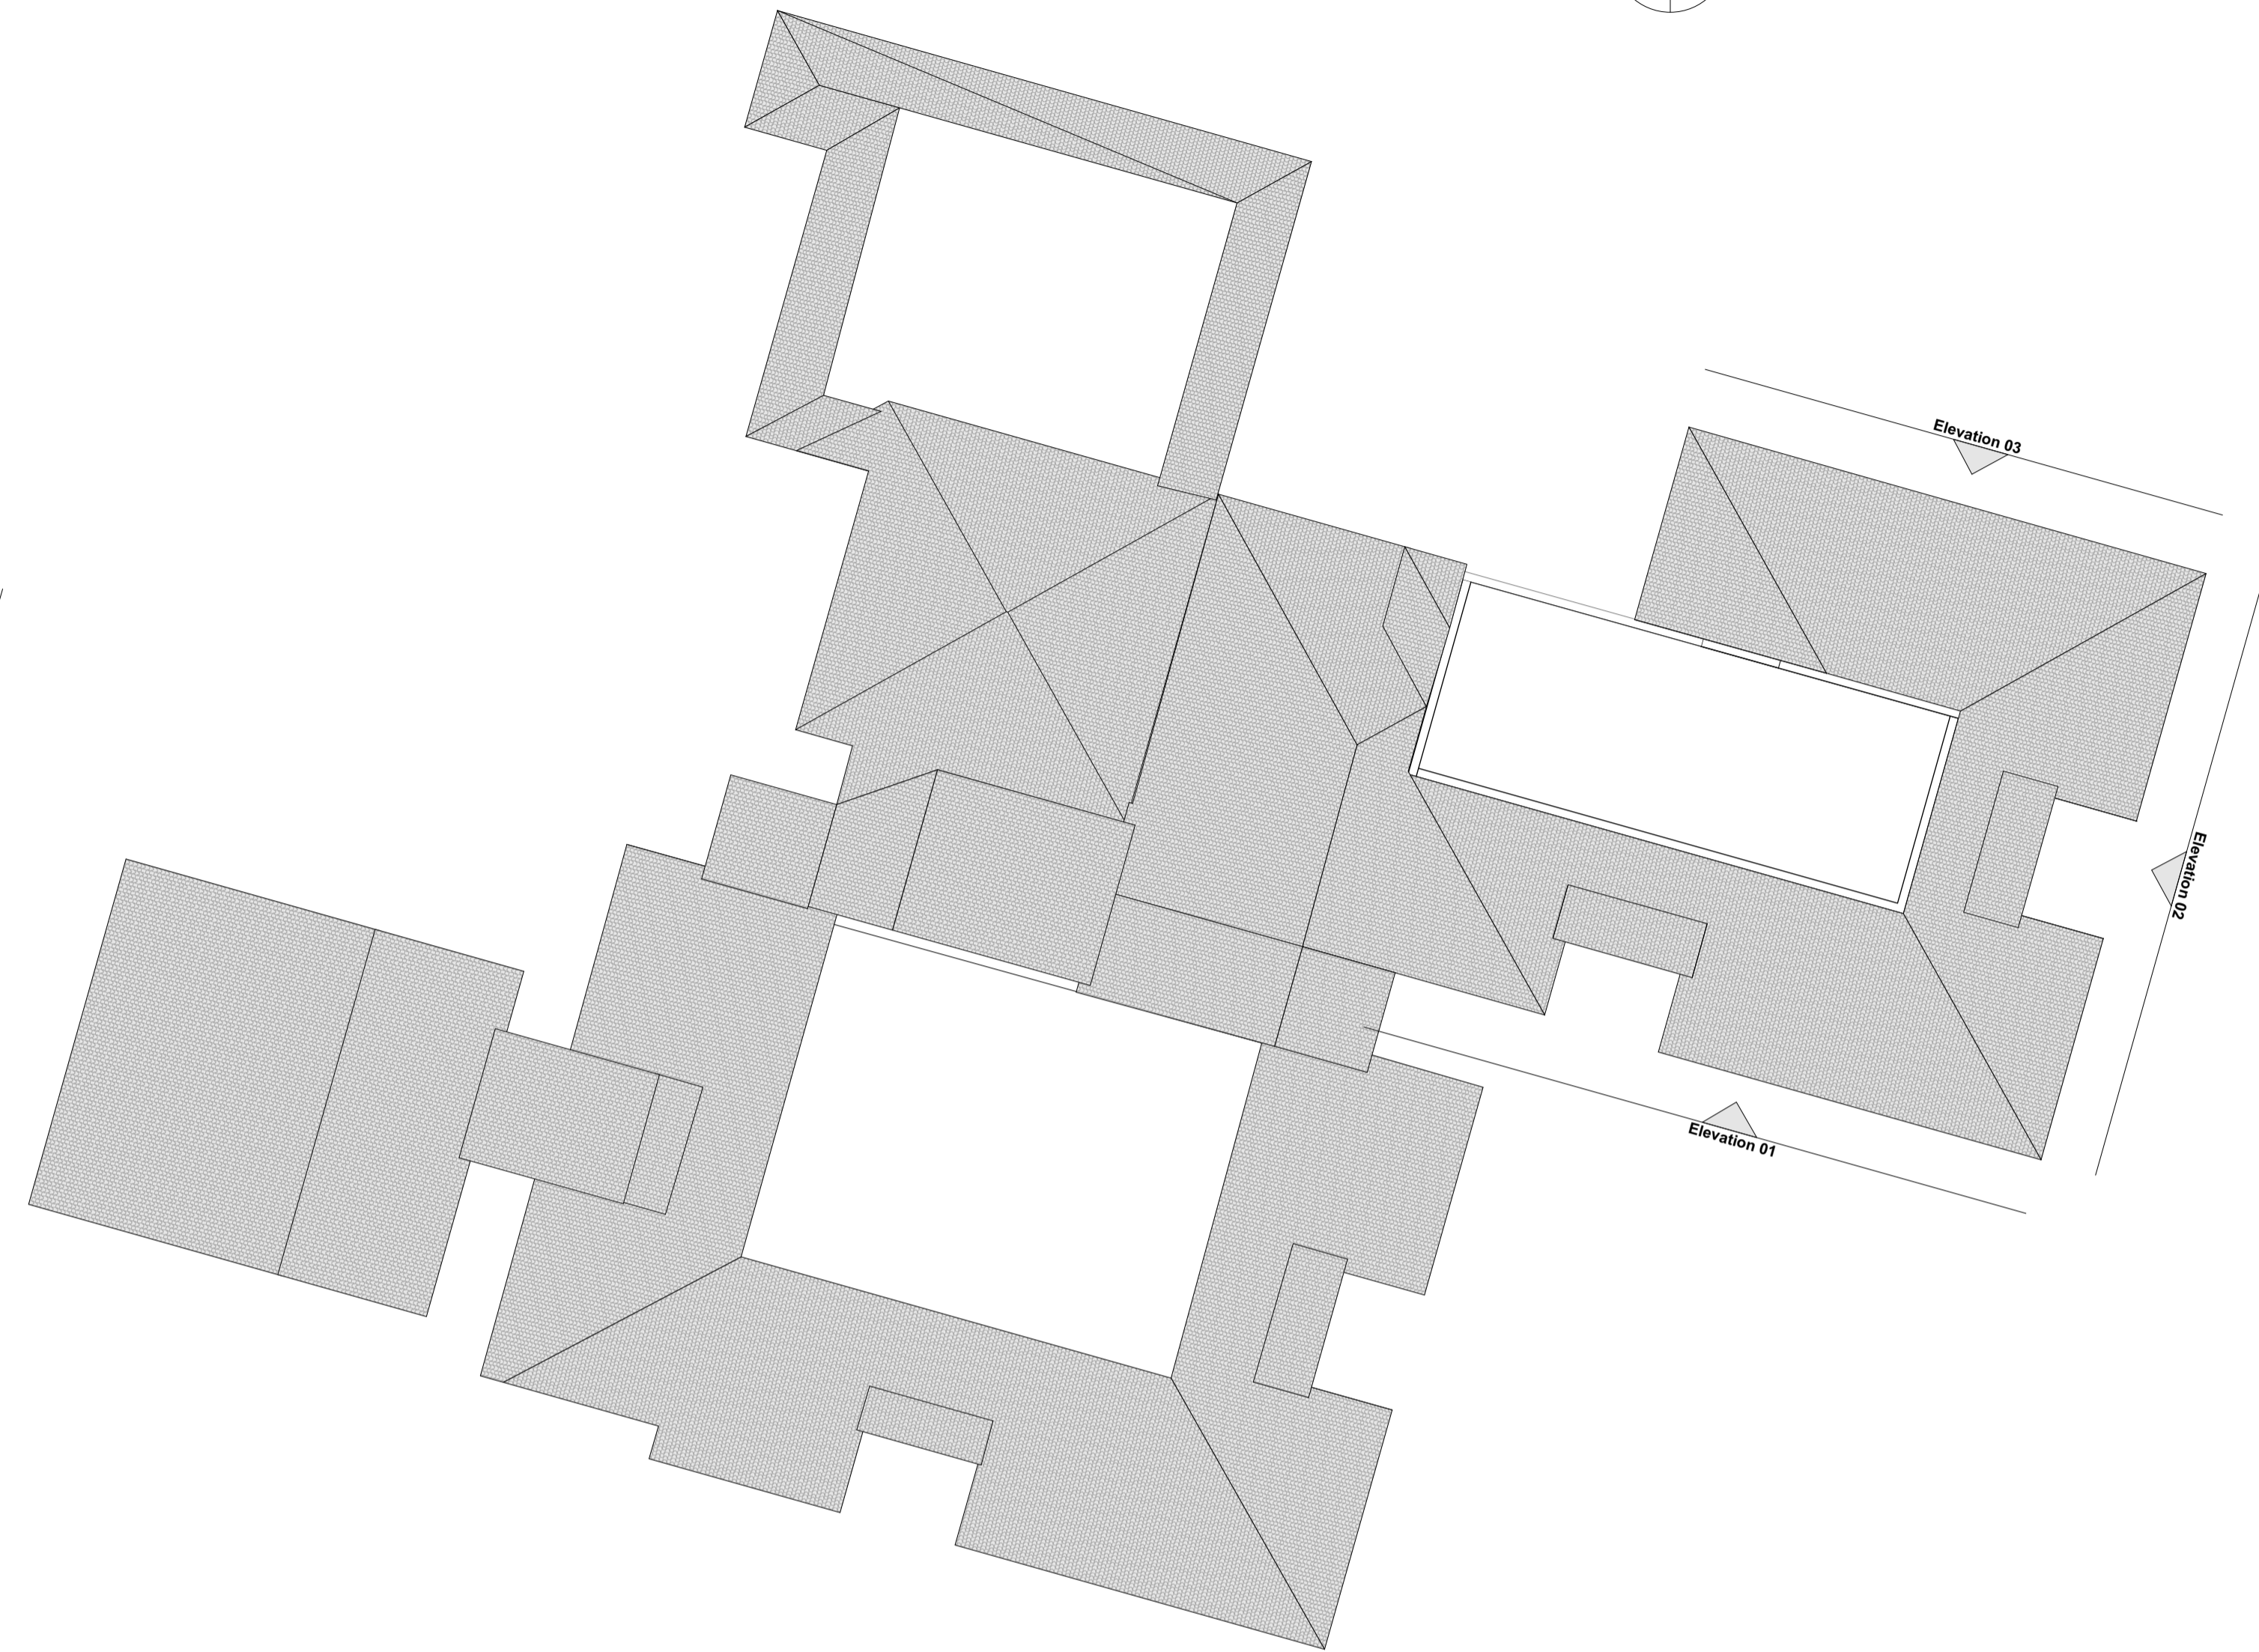

Existing Roof Plan
1:200

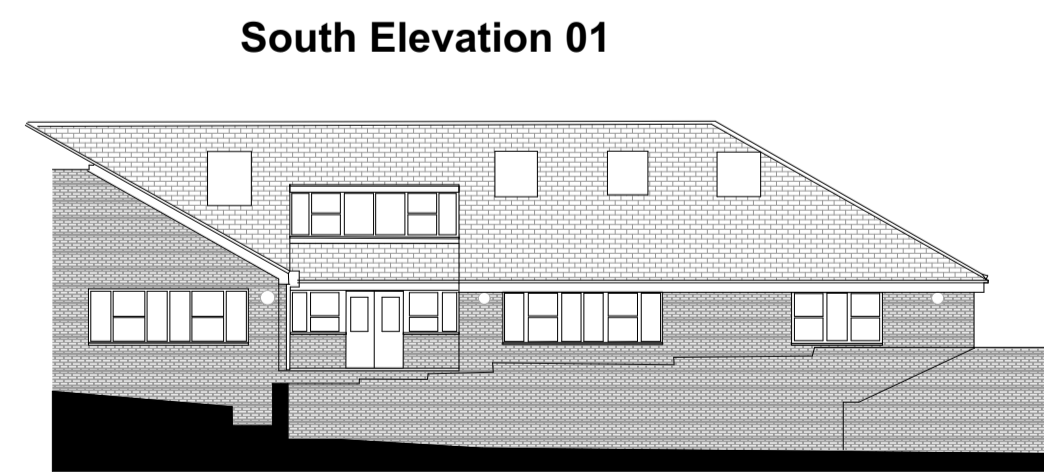

South Elevation 01



East Elevation 02



North Elevation 03

Existing Elevations of NE Wing
1:200

RevID	CHD	Change Name	Date



The Old Library
Albion Street, Lewes, East Sussex BN7 2ND
email: info@mackellarschwerdt.co.uk
tel: 01273 480608

STATUS: **FOR PLANNING**
CLIENT: **Emcor UK Ltd**

PROJECT NAME: **Meridian Community Primary School**
LOCATION: **Peacehaven**

DRAWN BY: **S.JD**
CHECKED BY: **SK**

SCALE: **1:200**
SHEET SIZE: **A1**

DRAWING TITLE: **Existing First Floor Plan & Roof Plan**

DRAWINGS: **Existing First Floor Plan, Existing Roof Plan, Scale Bars (1), Existing Elevations of NE Wing**

DRAWING NUMBER: **8830 / P.112** REVISION: **-**

FOR PLANNING

This office is licensed to reproduce Ordnance Survey maps onto drawings but anyone doing so must ensure that this use is acknowledged by displaying the following on all copies of all paper maps:
© Crown copyright. All rights reserved. Licence number AR 100006739

NOTES

This drawing is Copyright and shall not be produced nor used for any other purpose without the written permission of the Architects.

Do not scale this drawing.

The Contractor is responsible for checking all dimensions on site. Report any discrepancies, errors or omissions to the Architects immediately.

The Contractor shall ensure that all goods, materials and workmanship conform with current British Agrement Certificates, British Standards and Building Regulations, and ensure that all works are executed in full compliance with all current Codes of Practice and Regulations in respect of Health & Safety.

